


LEGEND	
	WETLAND
	WETLAND (UNIDENTIFIED)



- NOTES:
- CONTRACTOR SHALL REMOVE AND REPLACE THE FENCE NEXT TO THE PARKING LOT, AS NEEDED.
 - CONTRACTOR SHALL REMOVE AND REPLACE EXISTING PLAYGROUND EQUIPMENT AS NEEDED.
 - CONTRACTOR SHALL REMOVE THE BASEBALL FIELD BACKSTOP/FENCING AT APPROX. STA. 162+00.
 - CONTRACTOR SHALL NOT DISTURB THE BASEBALL FIELD AT APPROX. STA. 166+50 AND SHALL PROVIDE TEMPORARY FENCING TO PROTECT THE FIELD FROM CONSTRUCTION ACTIVITIES. FIELD WILL BE USED IN SPRING/SUMMER FOR LITTLE LEAGUE.

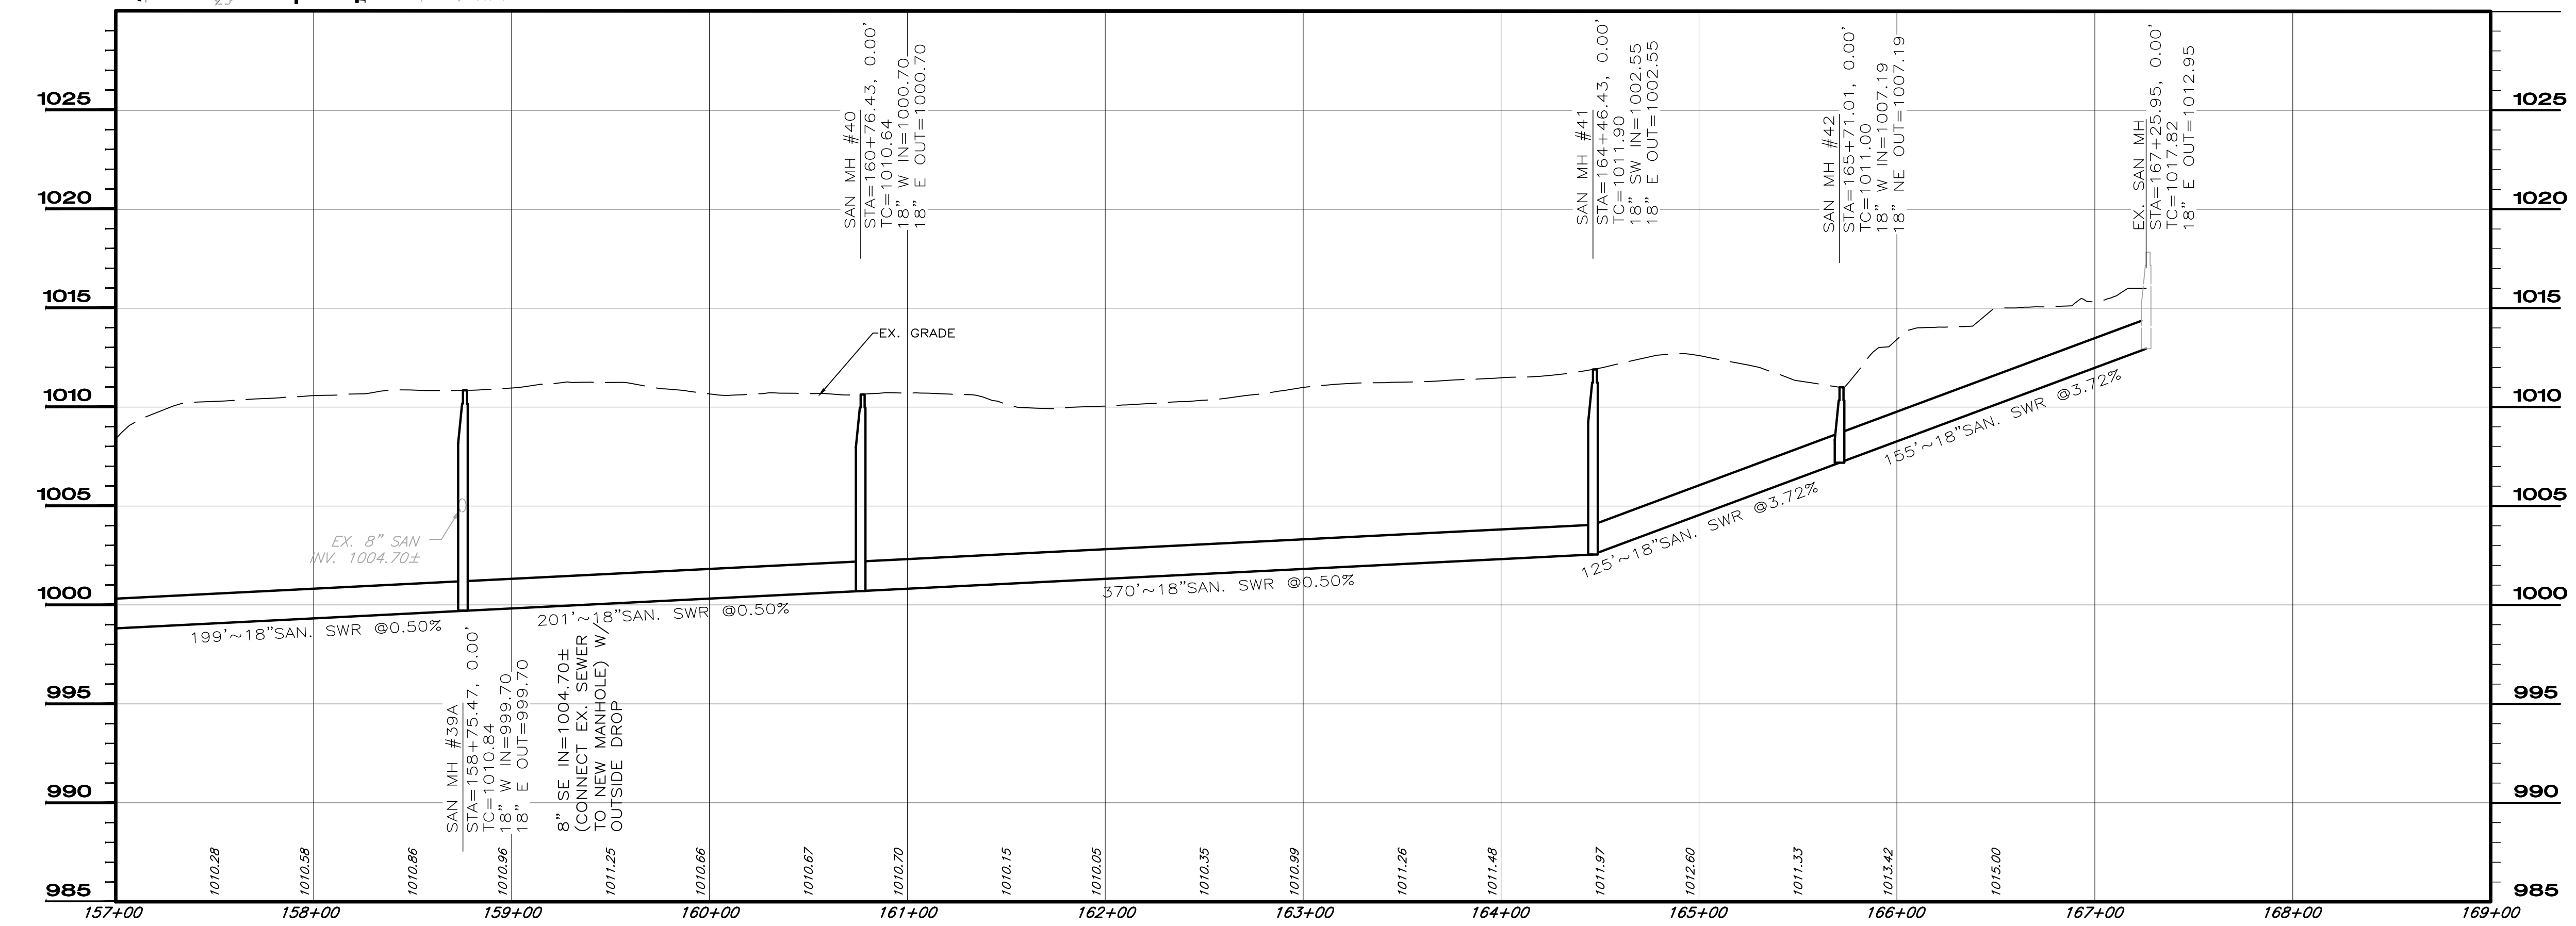

engineers
architects
planners

NO	REVISION	DATE

CITY OF BARBERTON
PACKAGE PLANT ELIMINATION
PHASE 3 - BRENTWOOD
 CITY OF BARBERTON, COUNTY OF SUMMIT, OHIO

SCALE:	AS SHOWN
DATE:	4/10/18
DESIGNED BY:	EMF
DRAWN BY:	BEK
CHECKED BY:	EMF

PLAN AND PROFILE
 STA: 159+00 TO STA: 169+64

PROJECT NO:	
170804	
DRAWING NAME	
PP-6	
SHEET	OF
10	17