


LEGEND	
	WETLAND
	WETLAND (UNIDENTIFIED)

NOTES:
 1. CONTRACTOR SHALL FIELD VERIFY THE LOCATION AND ELEVATION OF THE EXISTING STEEL ENCASUREMENT PIPE UNDER CLEVELAND-MASSILLON ROAD (SHT. 9, ±STA. 154+50) PRIOR TO COMMENCING WORK.

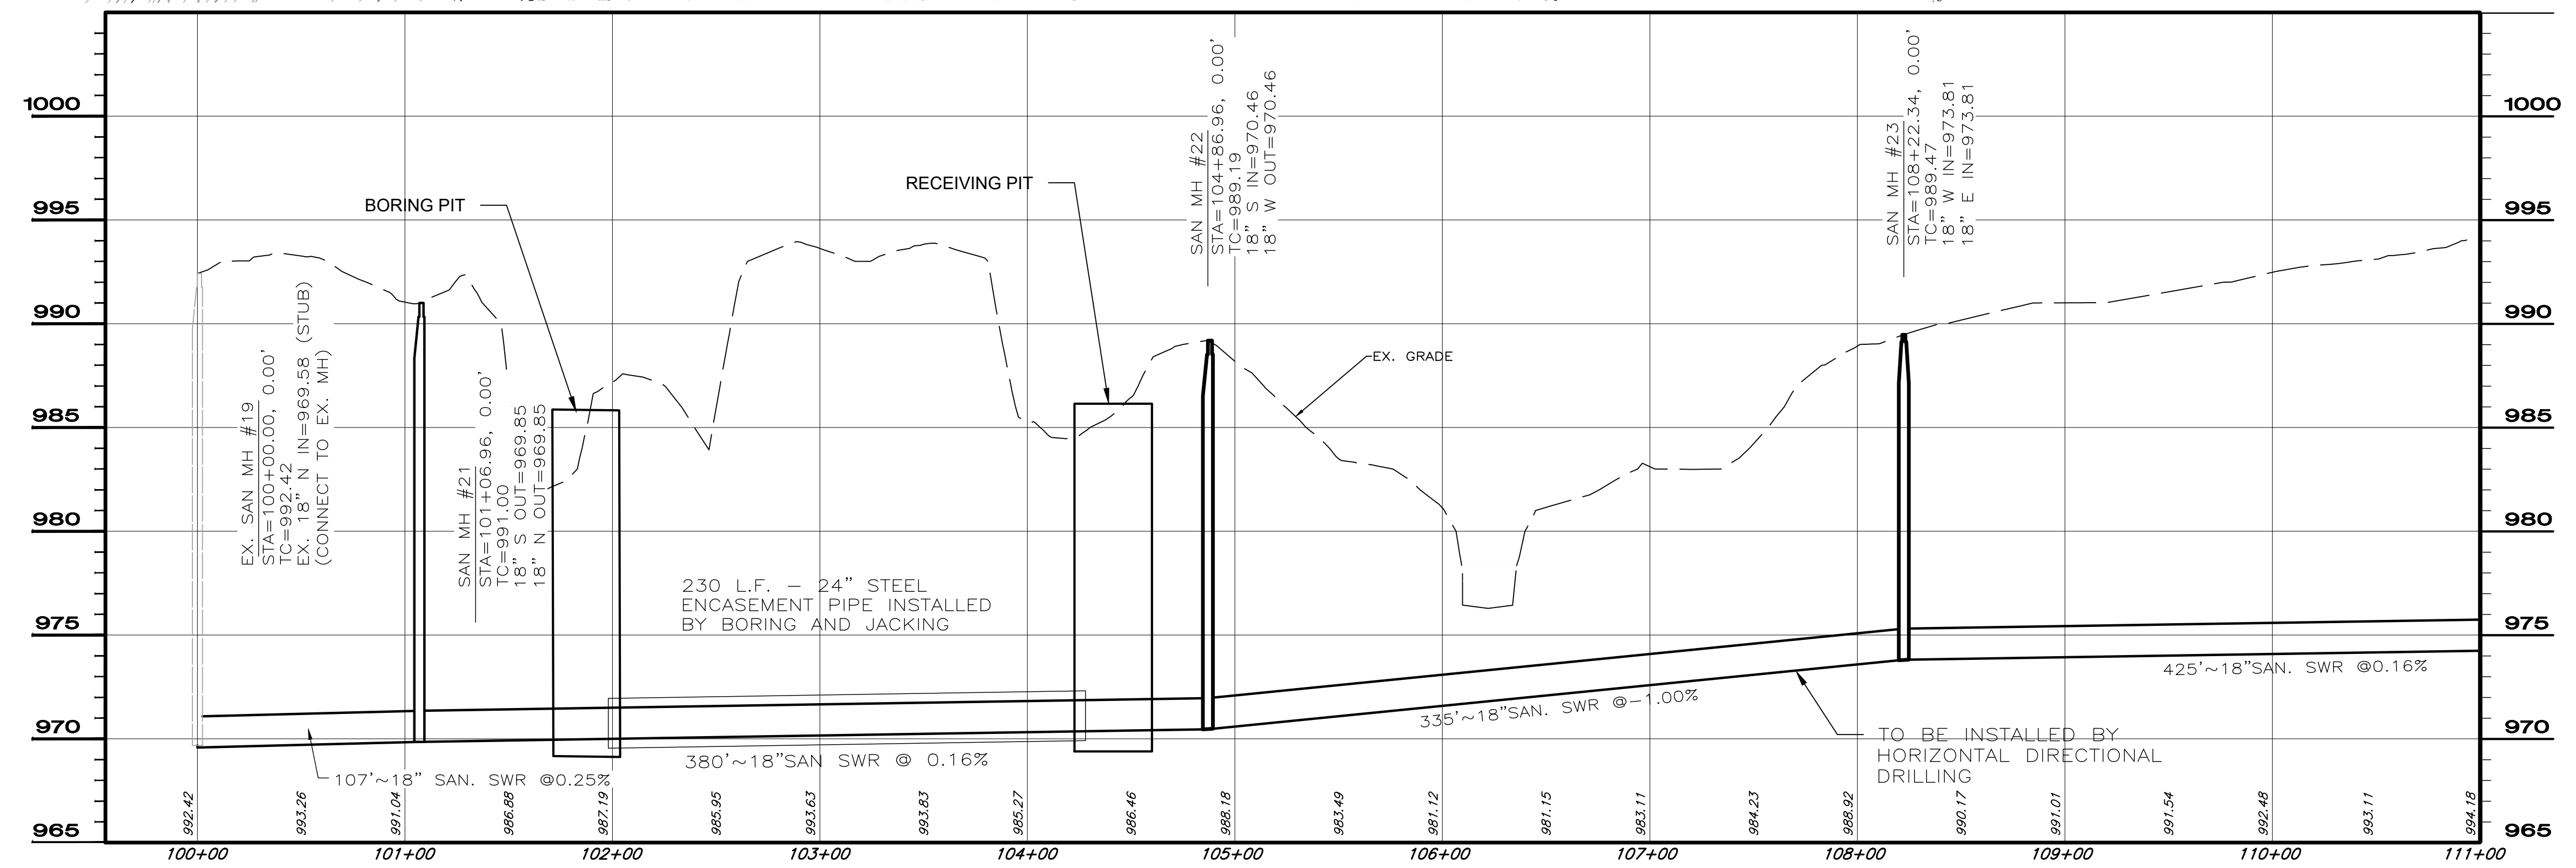

NO	REVISION	DATE

CITY OF BARBERTON
PACKAGE PLANT ELIMINATION
PHASE 3 - BRENTWOOD
 CITY OF BARBERTON, COUNTY OF SUMMIT, OHIO

SCALE:	AS SHOWN
DATE:	4/10/18
DESIGNED BY:	EMF
DRAWN BY:	BEK
CHECKED BY:	EMF

PLAN AND PROFILE
 STA: 100+00 TO STA: 111+00

PROJECT NO:	
170804	
DRAWING NAME	
PP-1	
SHEET	OF
5	17