


| LEGEND | |
|--------|------------------------|
| | WETLAND |
| | WETLAND (UNIDENTIFIED) |

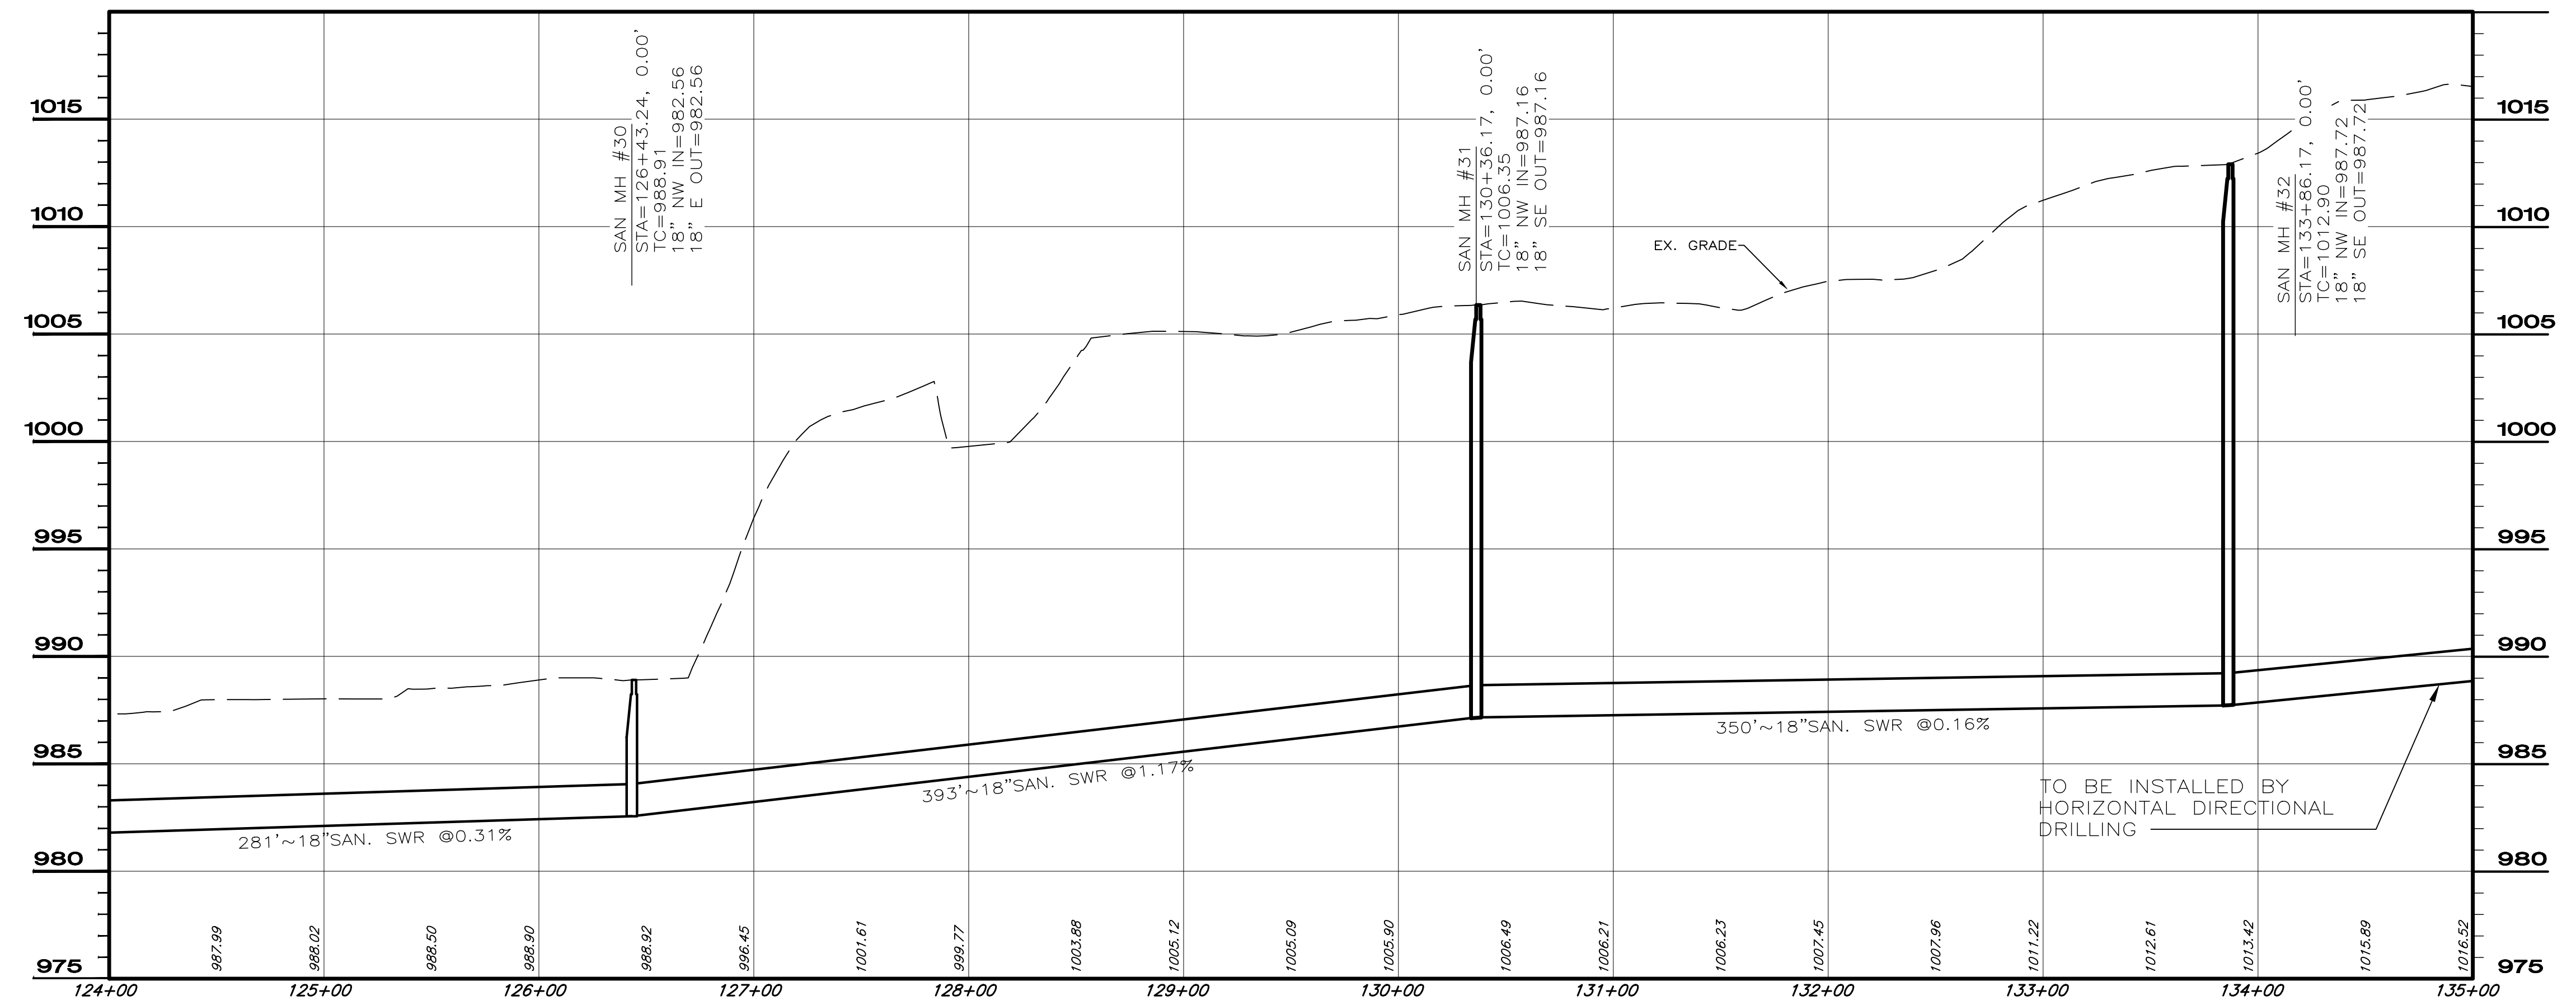

| NO | REVISION | DATE |
|----|----------|------|
| | | |
| | | |
| | | |
| | | |
| | | |

CITY OF BARBERTON
PACKAGE PLANT ELIMINATION
PHASE 3 - BRENTWOOD
 CITY OF BARBERTON, COUNTY OF SUMMIT, OHIO

| | |
|--------------|----------|
| SCALE: | AS SHOWN |
| DATE: | 4/10/18 |
| DESIGNED BY: | EMF |
| DRAWN BY: | BEK |
| CHECKED BY: | EMF |

PLAN AND PROFILE
 STA: 124+00 TO STA: 135+00

| | |
|--------------|----|
| PROJECT NO: | |
| 170804 | |
| DRAWING NAME | |
| PP-3 | |
| SHEET | OF |
| 7 | 17 |