


LEGEND	
	WETLAND
	WETLAND (UNIDENTIFIED)



NOTES:  
 1. THE EXISTING WATER MAINS AND ELECT. CONDUITS SHALL NOT BE UNCOVERED NOR DISTURBED.

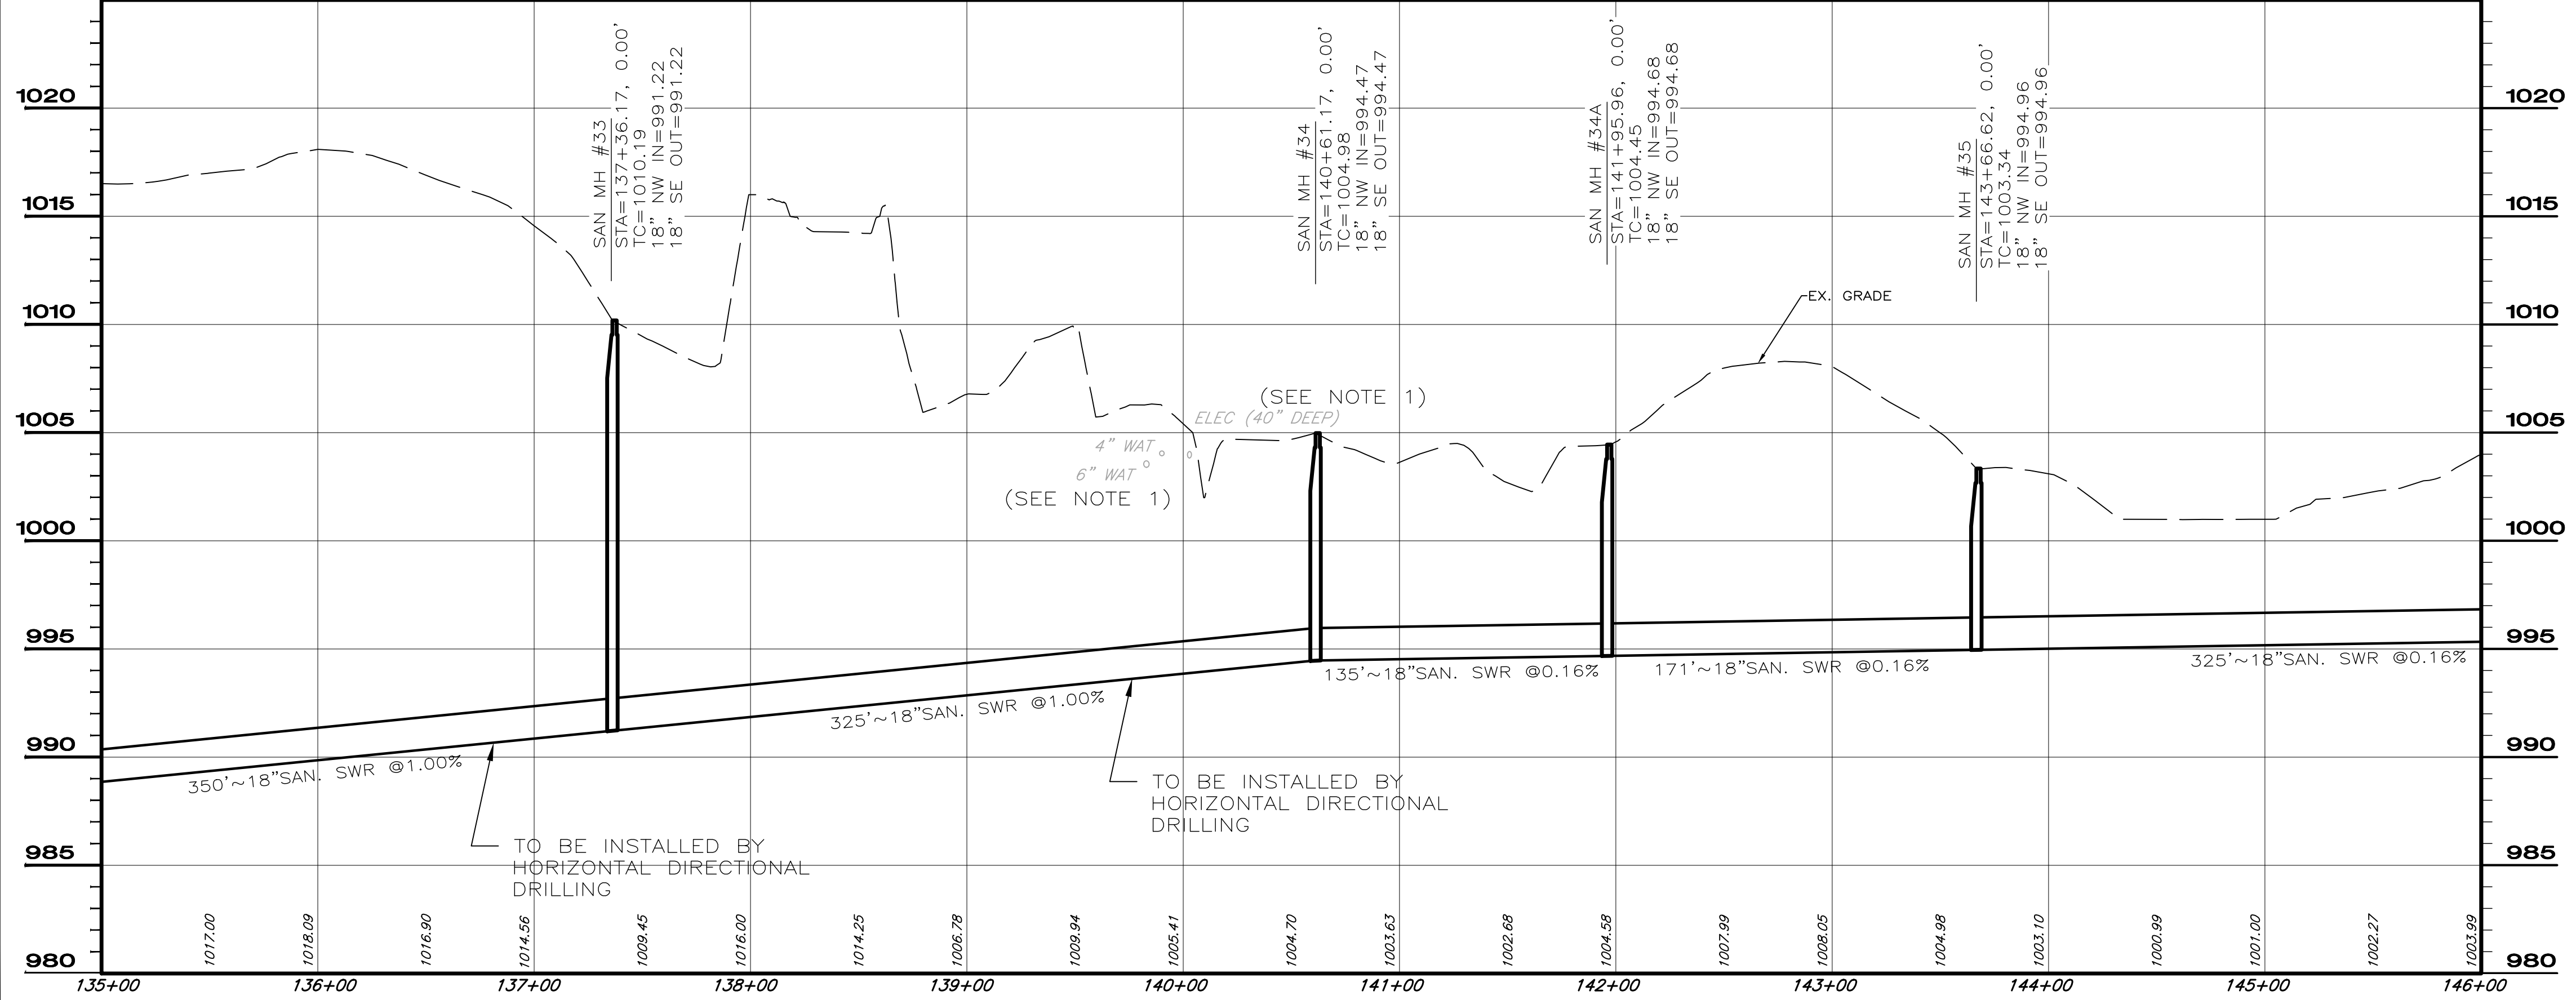

NO	REVISION	DATE

**CITY OF BARBERTON**  
 PACKAGE PLANT ELIMINATION  
 PHASE 3 - BRENTWOOD  
 CITY OF BARBERTON, COUNTY OF SUMMIT, OHIO

SCALE:	AS SHOWN
DATE:	4/10/18
DESIGNED BY:	EMF
DRAWN BY:	BEK
CHECKED BY:	EMF

**PLAN AND PROFILE**  
 STA: 135+00 TO STA: 146+00

PROJECT NO:	
170804	
DRAWING NAME	
PP-4	
SHEET	OF
8	17