


LEGEND	
	WETLAND
	WETLAND (UNIDENTIFIED)



- NOTES:
- CONTRACTOR SHALL FIELD VERIFY THE LOCATION AND ELEVATION OF THE EXISTING STEEL ENCASEMENT PIPE PRIOR TO COMMENCING WORK
 - CONTRACTOR SHALL PROTECT AND USE THE APPROPRIATE MEANS AND METHODS TO NOT DISTURB THE EXISTING UTILITY POLES, ABOVE GRADE NATURAL GAS MANIFOLD & APPURTENANCES LOCATED AT ± STA. 155+00.

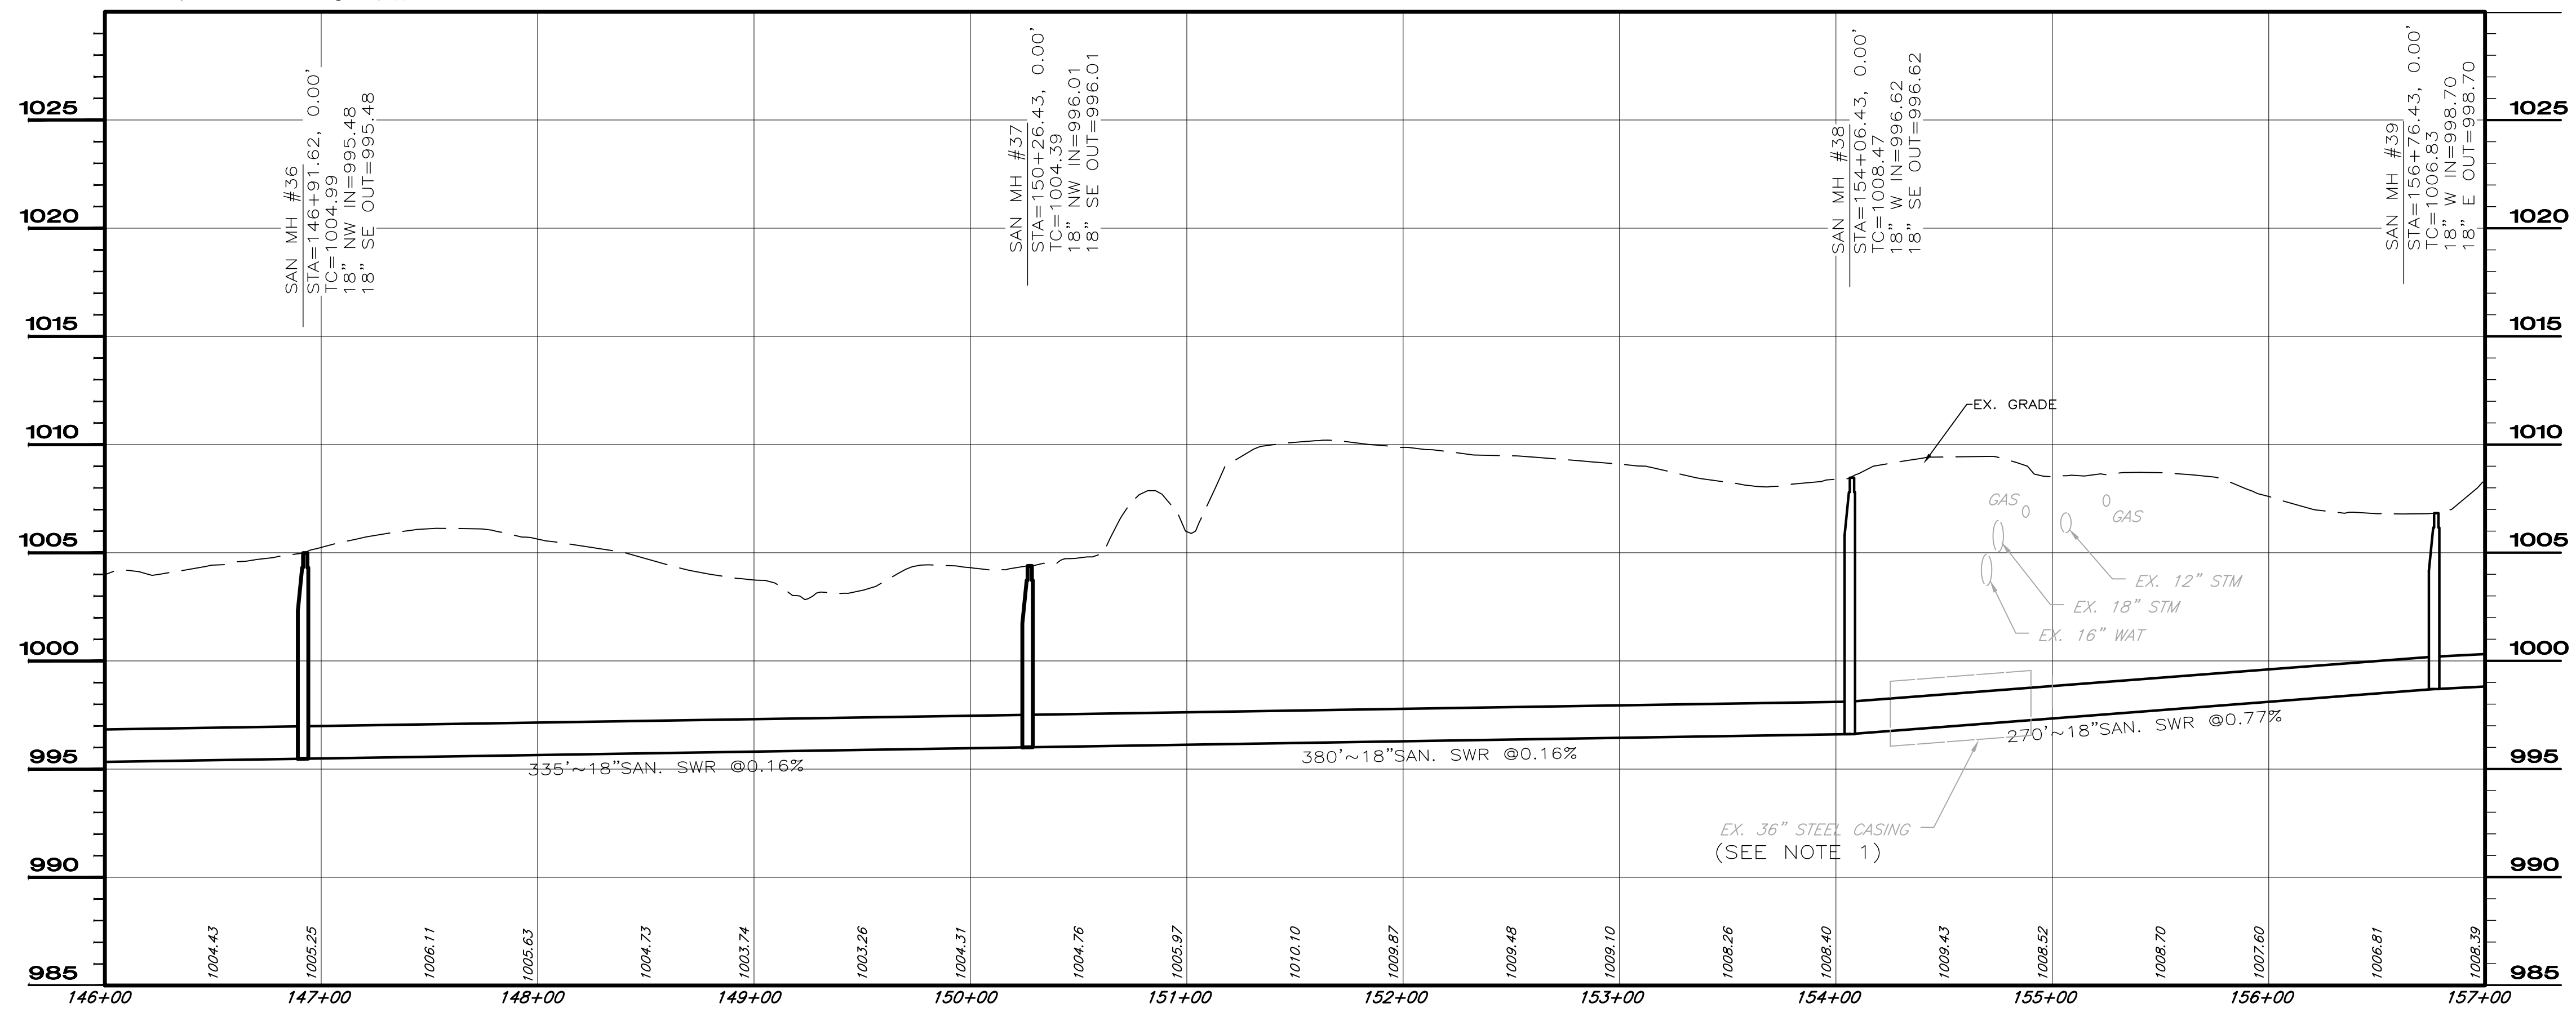

NO	REVISION	DATE

CITY OF BARBERTON
PACKAGE PLANT ELIMINATION
PHASE 3 - BRENTWOOD
 CITY OF BARBERTON, COUNTY OF SUMMIT, OHIO

SCALE:	AS SHOWN
DATE:	4/10/18
DESIGNED BY:	EMF
DRAWN BY:	BEK
CHECKED BY:	EMF

PLAN AND PROFILE
 STA: 146+00 TO STA: 157+00

PROJECT NO:	
170804	
DRAWING NAME	
PP-5	
SHEET	OF
9	17