



FLOOR PLAN
SCALE: 1/8" = 1'-0"

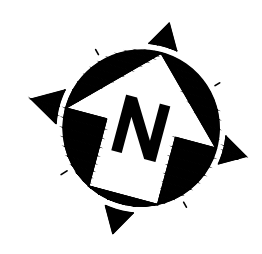


1 WALL TYPE: 3 5/8" 25 GA. MET. STUDS @ 16" O.C. TIGHT TO STEEL DECK. SOUND ATTENUATION BLANKET & 5/8" GYP. BD. BOTH SIDES W/ RUBBER BASE

CODE DATA 2017 OBC

CONSTRUCTION TYPE: II B - NON COMBUSTIBLE
 OCCUPANCY CLASSIFICATION: A-3 ASSEMBLY (BUS TRANSFER STATION)
 AREA: BUILDING AREA - 1,655 SQ FT
 CANOPY AREA - 2,368 SQ FT
 TOTAL AREA - 4,023 SQ FT
 MAXIMUM FLOOR AREA ALLOWANCE PER OCCUPANT:
 ASSEMBLY WITHOUT FIXED SEATS: 4.023SQ FT/15 SQ FT NET = 269 OCCUPANTS
 BUILDING HEIGHT: ALLOWABLE - 75'-0" (SPRINKLED)
 ACTUAL - 21'-6" (SPRINKLED)
 STORIES ABOVE GRADE PLANE: ALLOWABLE - 3 STORIES
 ACTUAL - 1 STORY
 FIRE RESISTANCE RATING REQUIREMENTS (TYPE II B):
 PRIMARY STRUCTURAL FRAME = 0
 BEARING WALLS = 0
 NONBEARING WALLS = 0
 FLOOR CONSTRUCTION = 0
 ROOF CONSTRUCTION = 0
 FIRE SEPARATION DISTANCE X>30', FIRE RATING = 0
 SECTION 903.2.1.3 GROUP A-3:
 AUTOMATIC SPRINKLER IS REQUIRED WHERE THE FIRE AREA HAS AN OCCUPANT LOAD OF 300 OR MORE. SPRINKLER SYSTEM IS NOT REQUIRED BUT VOLUNTEERED BY OWNER.

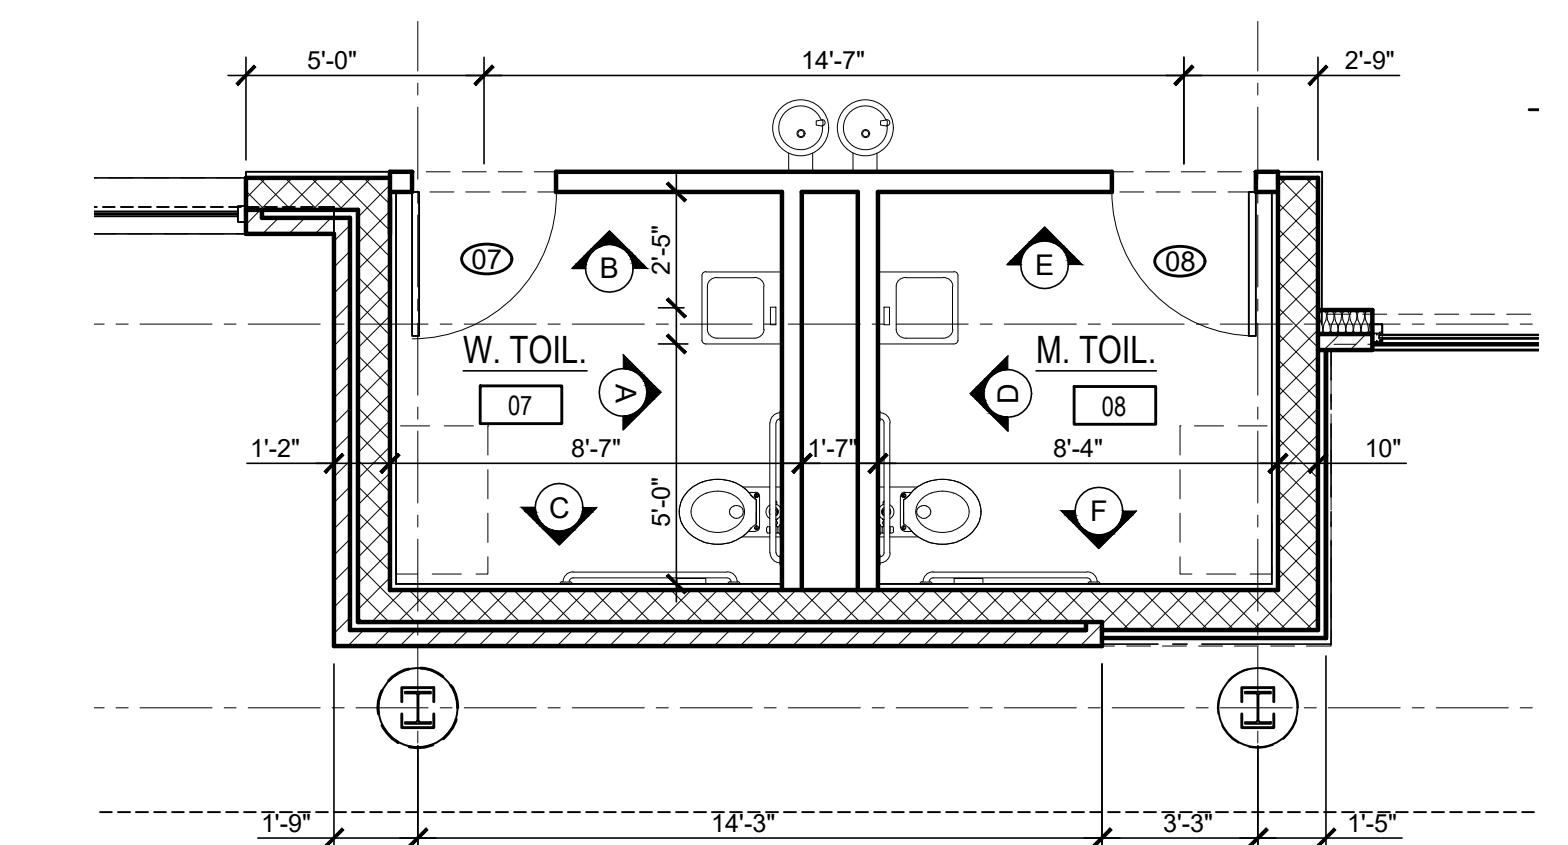


ENLARGED TOILET PLAN
SCALE: 1/4" = 1'-0"

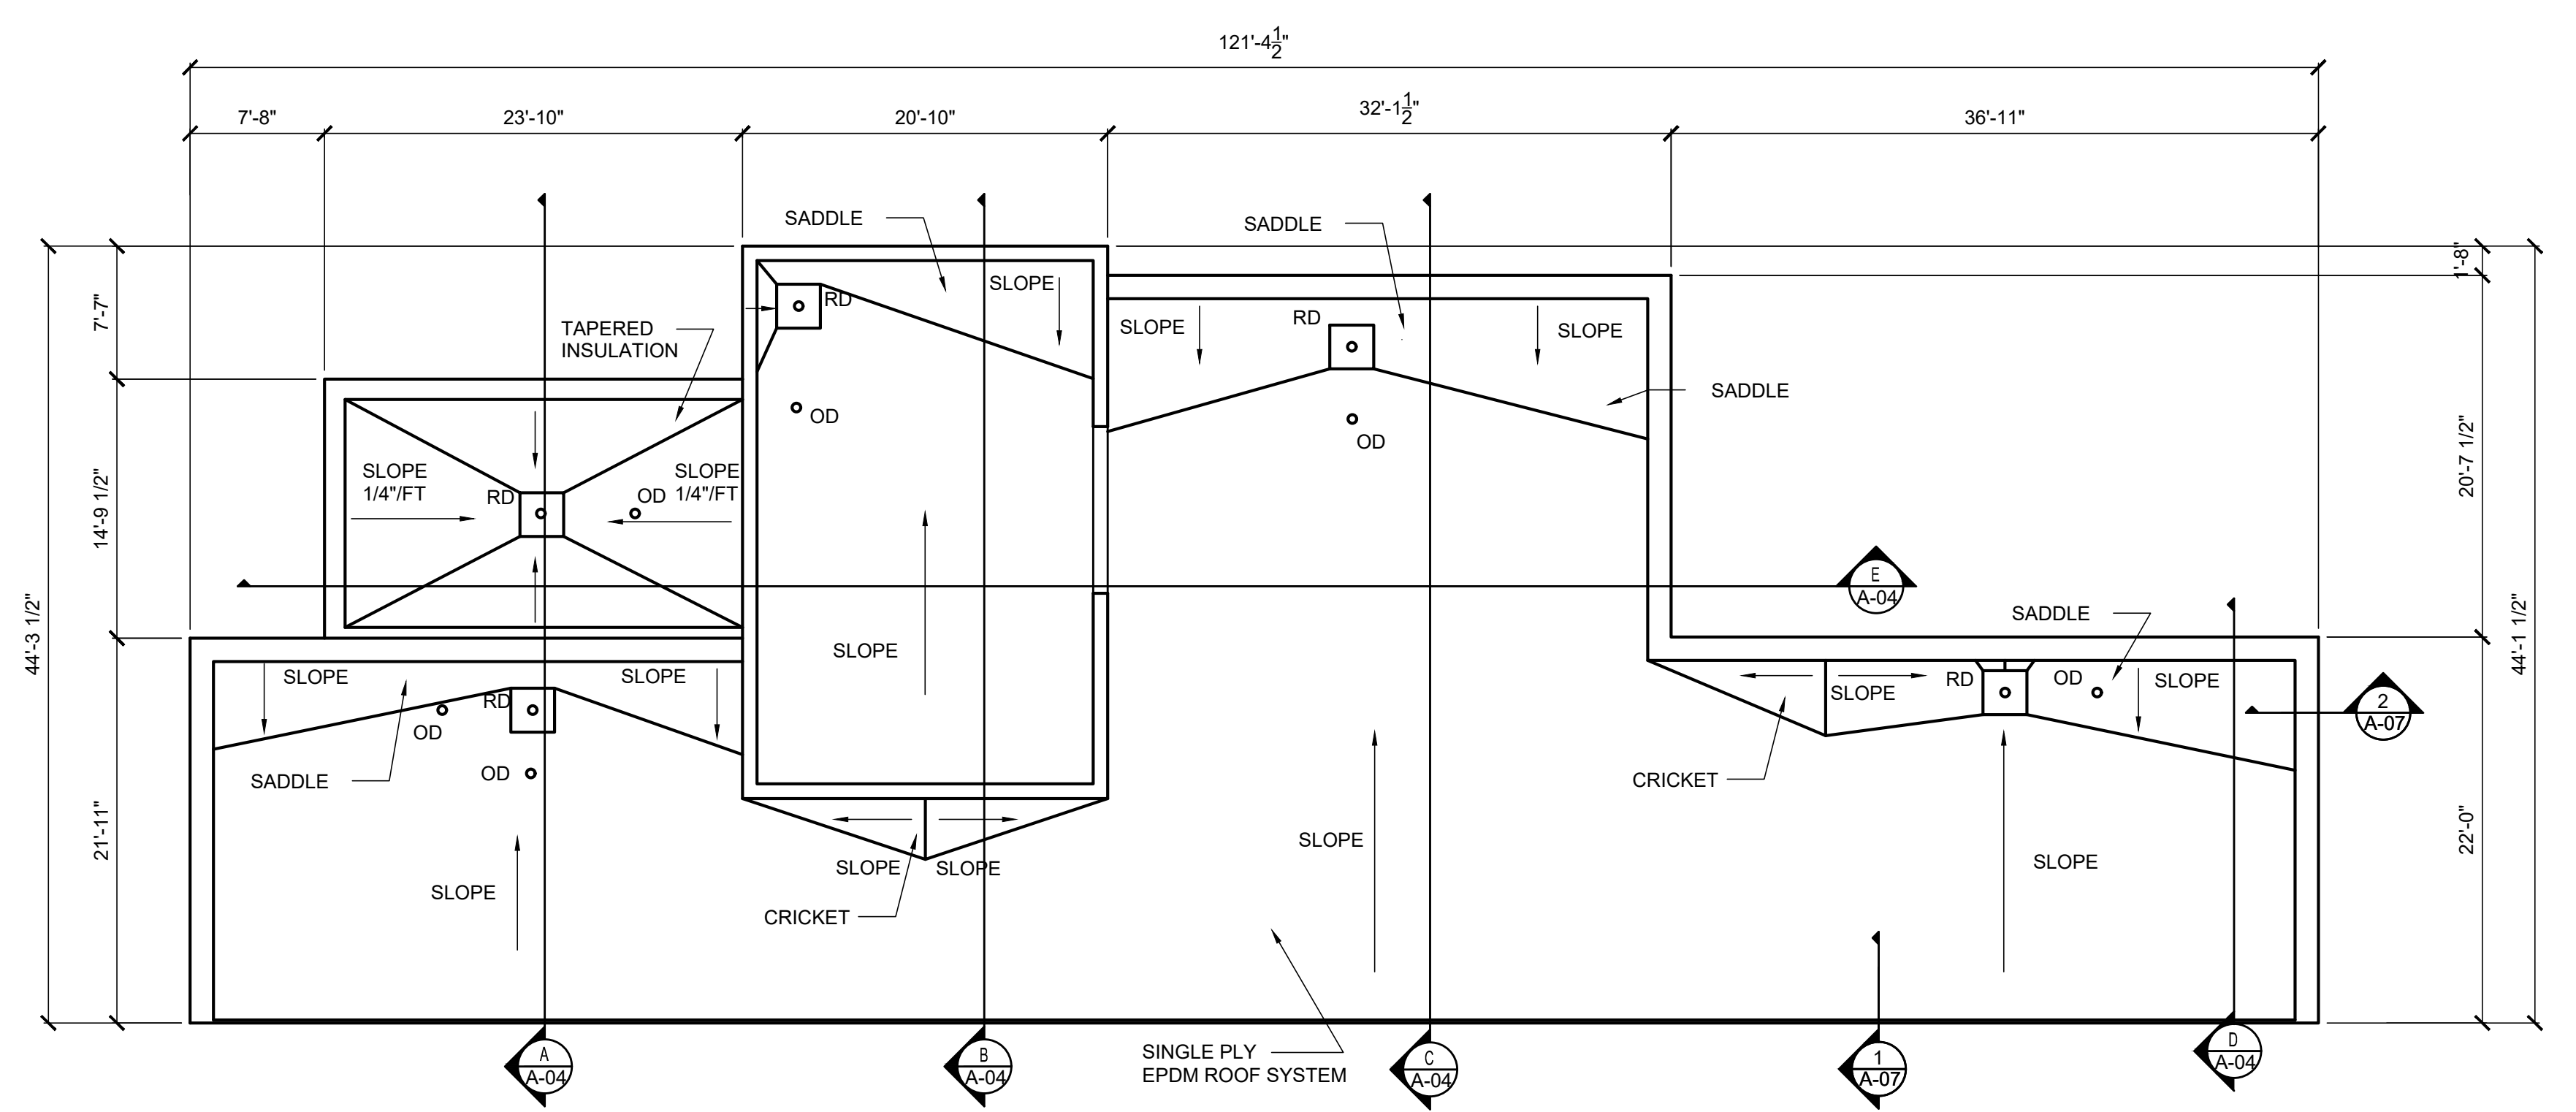



ROOF PLAN
SCALE: 1/8" = 1'-0"



NOTE:
STRUCTURAL STEEL IS SLOPED 1/4" / FT

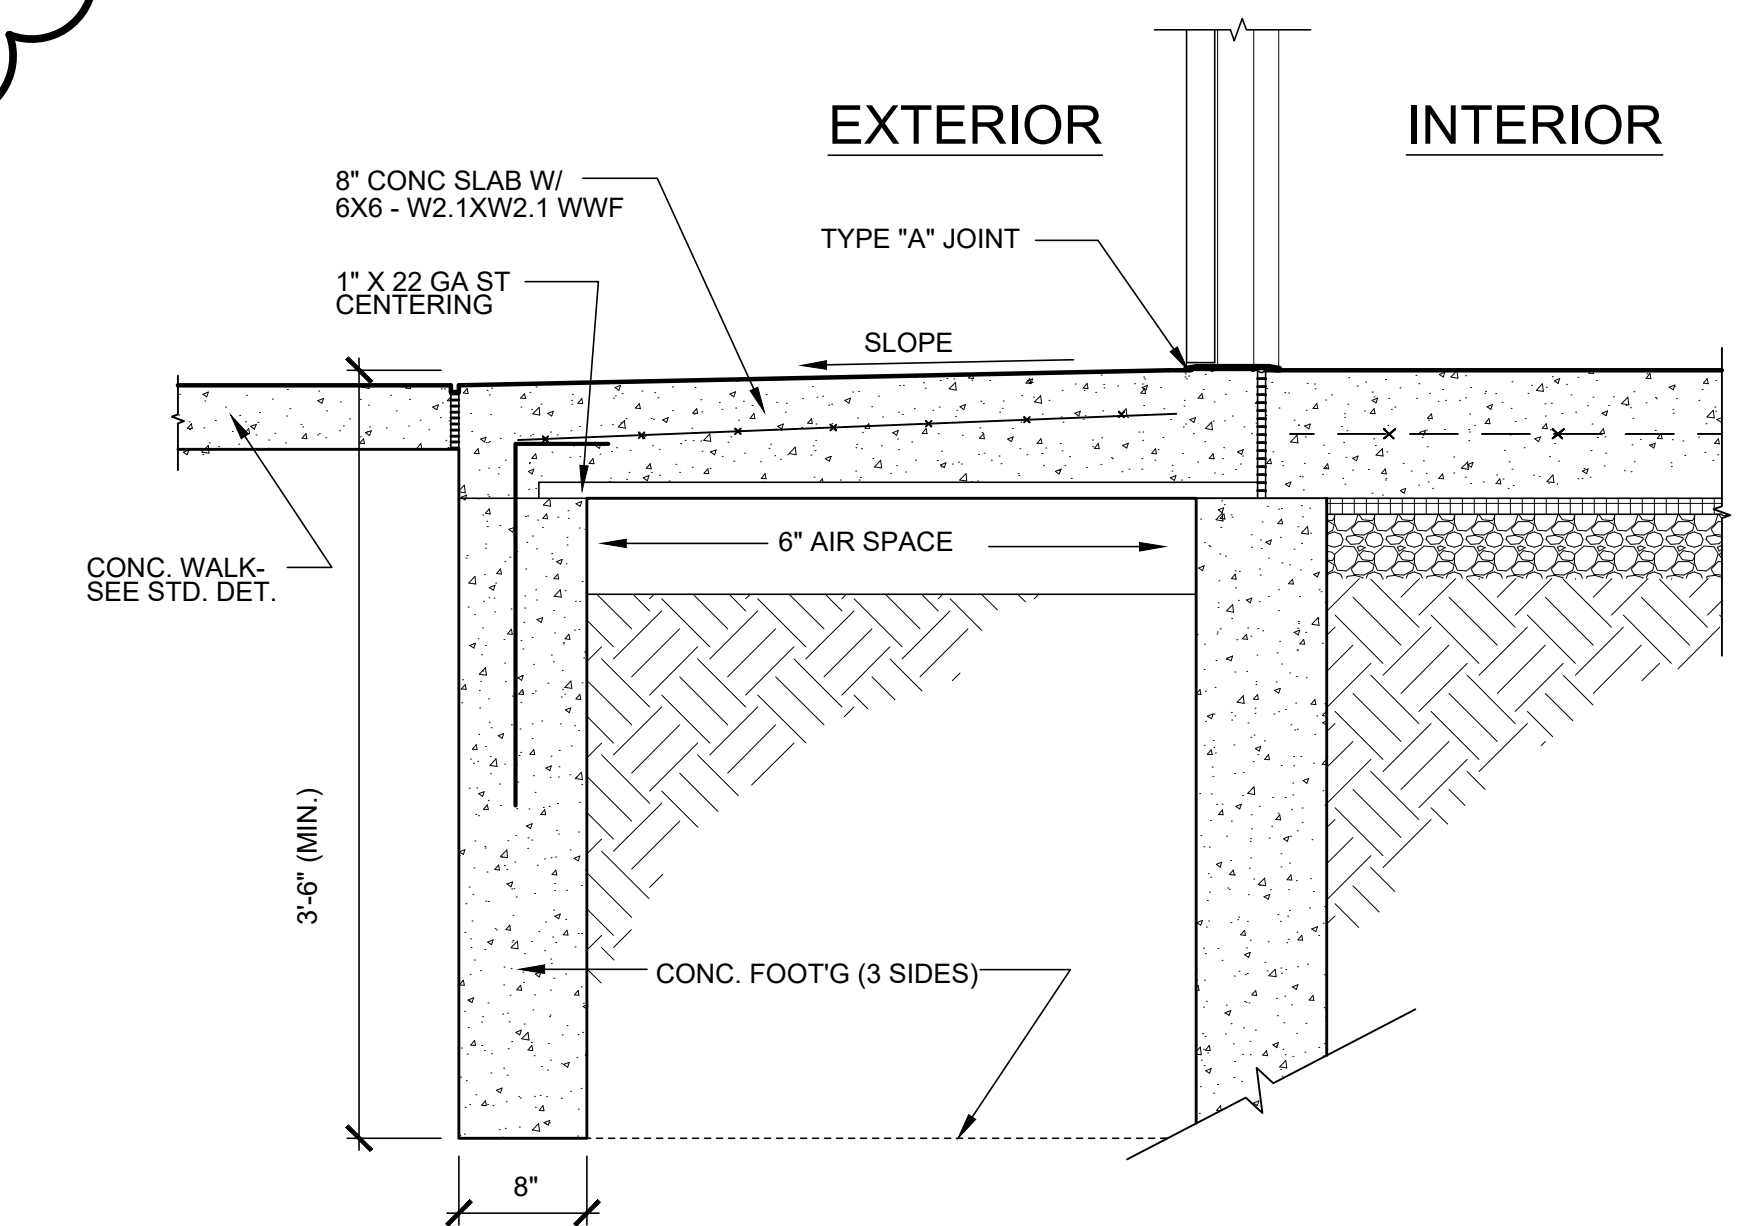

1 FROST PROOF SLAB DETAIL
A-01 SCALE: 1" = 1'-0"

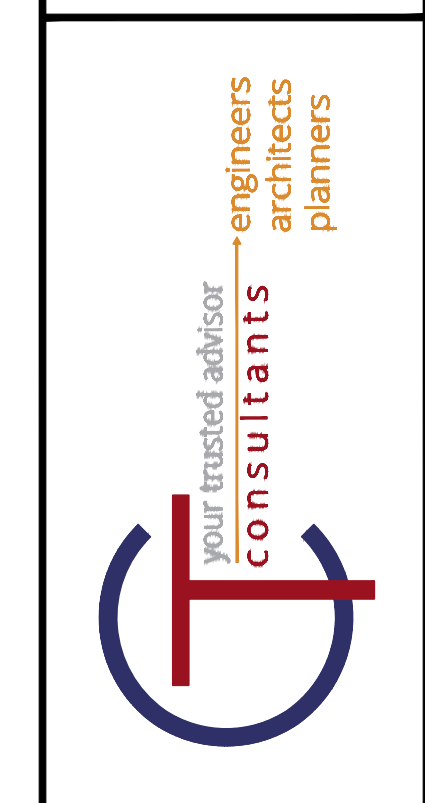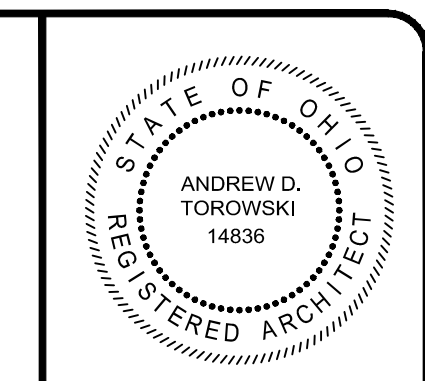

ISSUED FOR:	CD	NO	REVISION	DATE
8/5/2019	AS SHOWN	ADT	REBID REVISION	8/05/2019
SCALE:	DESIGNED BY:	DRAWN BY:	CHECKED BY:	
AS SHOWN	ADT	ADT	ADT	

LAKELAND TRANSFER CENTER
LAKELAND COMMUNITY COLLEGE
 7601 CLOCKTOWER DR., KIRTLAND, OH 44094
ARCHITECTURAL FLOOR AND ROOF PLAN CODE DATA

PROJECT NO.	18050002
DISCIPLINE	ARCH
SHEET NAME	A-01
SHEET	OF
30	55