


DATE	NO.	REVISION
8/05/2019	1	ISSUED FOR PERMIT

LAKELAND TRANSFER CENTER
LAKELAND COMMUNITY COLLEGE
 7601 CLOCKTOWER DR., KIRTLAND, OH 44094

PROJECT NO.	18050002
DISCIPLINE	ARCH
SHEET NAME	A-05
SHEET	34
OF	55

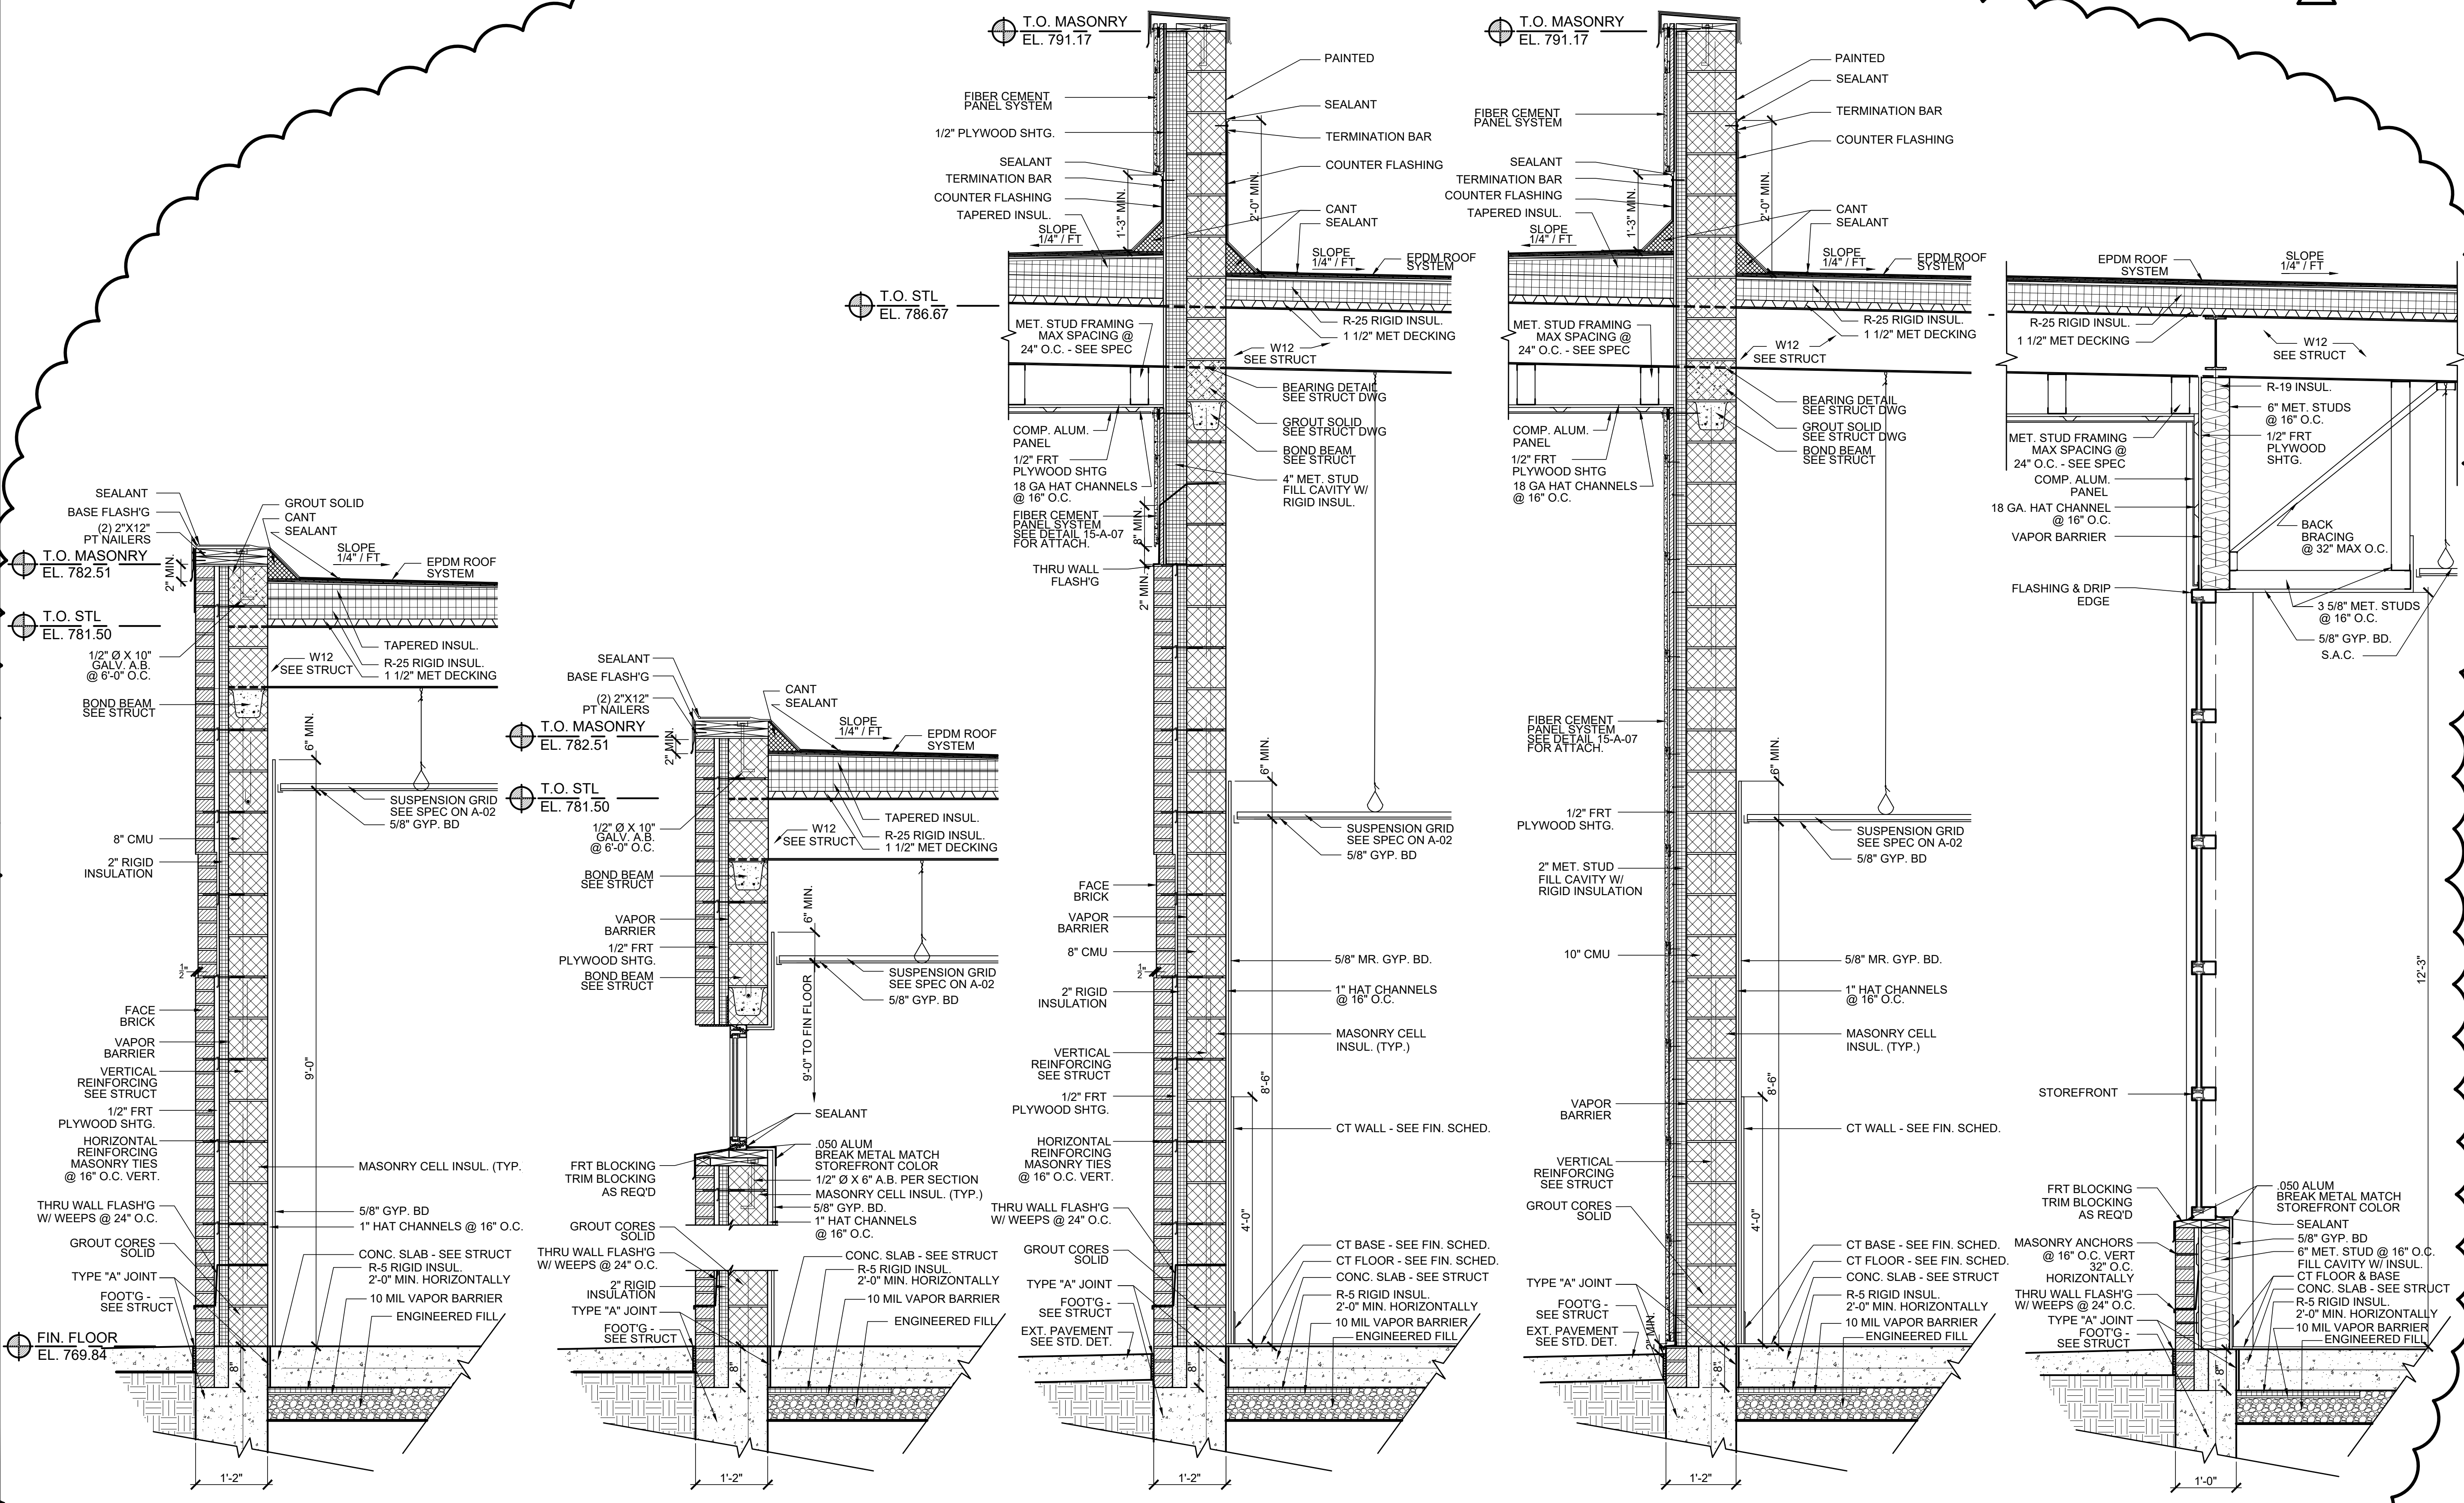

1 WALL SECTION
 A-05 SCALE: 3/4" = 1'-0"

2 WALL SECTION
 A-05 SCALE: 3/4" = 1'-0"

3 WALL SECTION
 A-05 SCALE: 3/4" = 1'-0"

4 WALL SECTION
 A-05 SCALE: 3/4" = 1'-0"

5 WALL SECTION
 A-05 SCALE: 3/4" = 1'-0"