

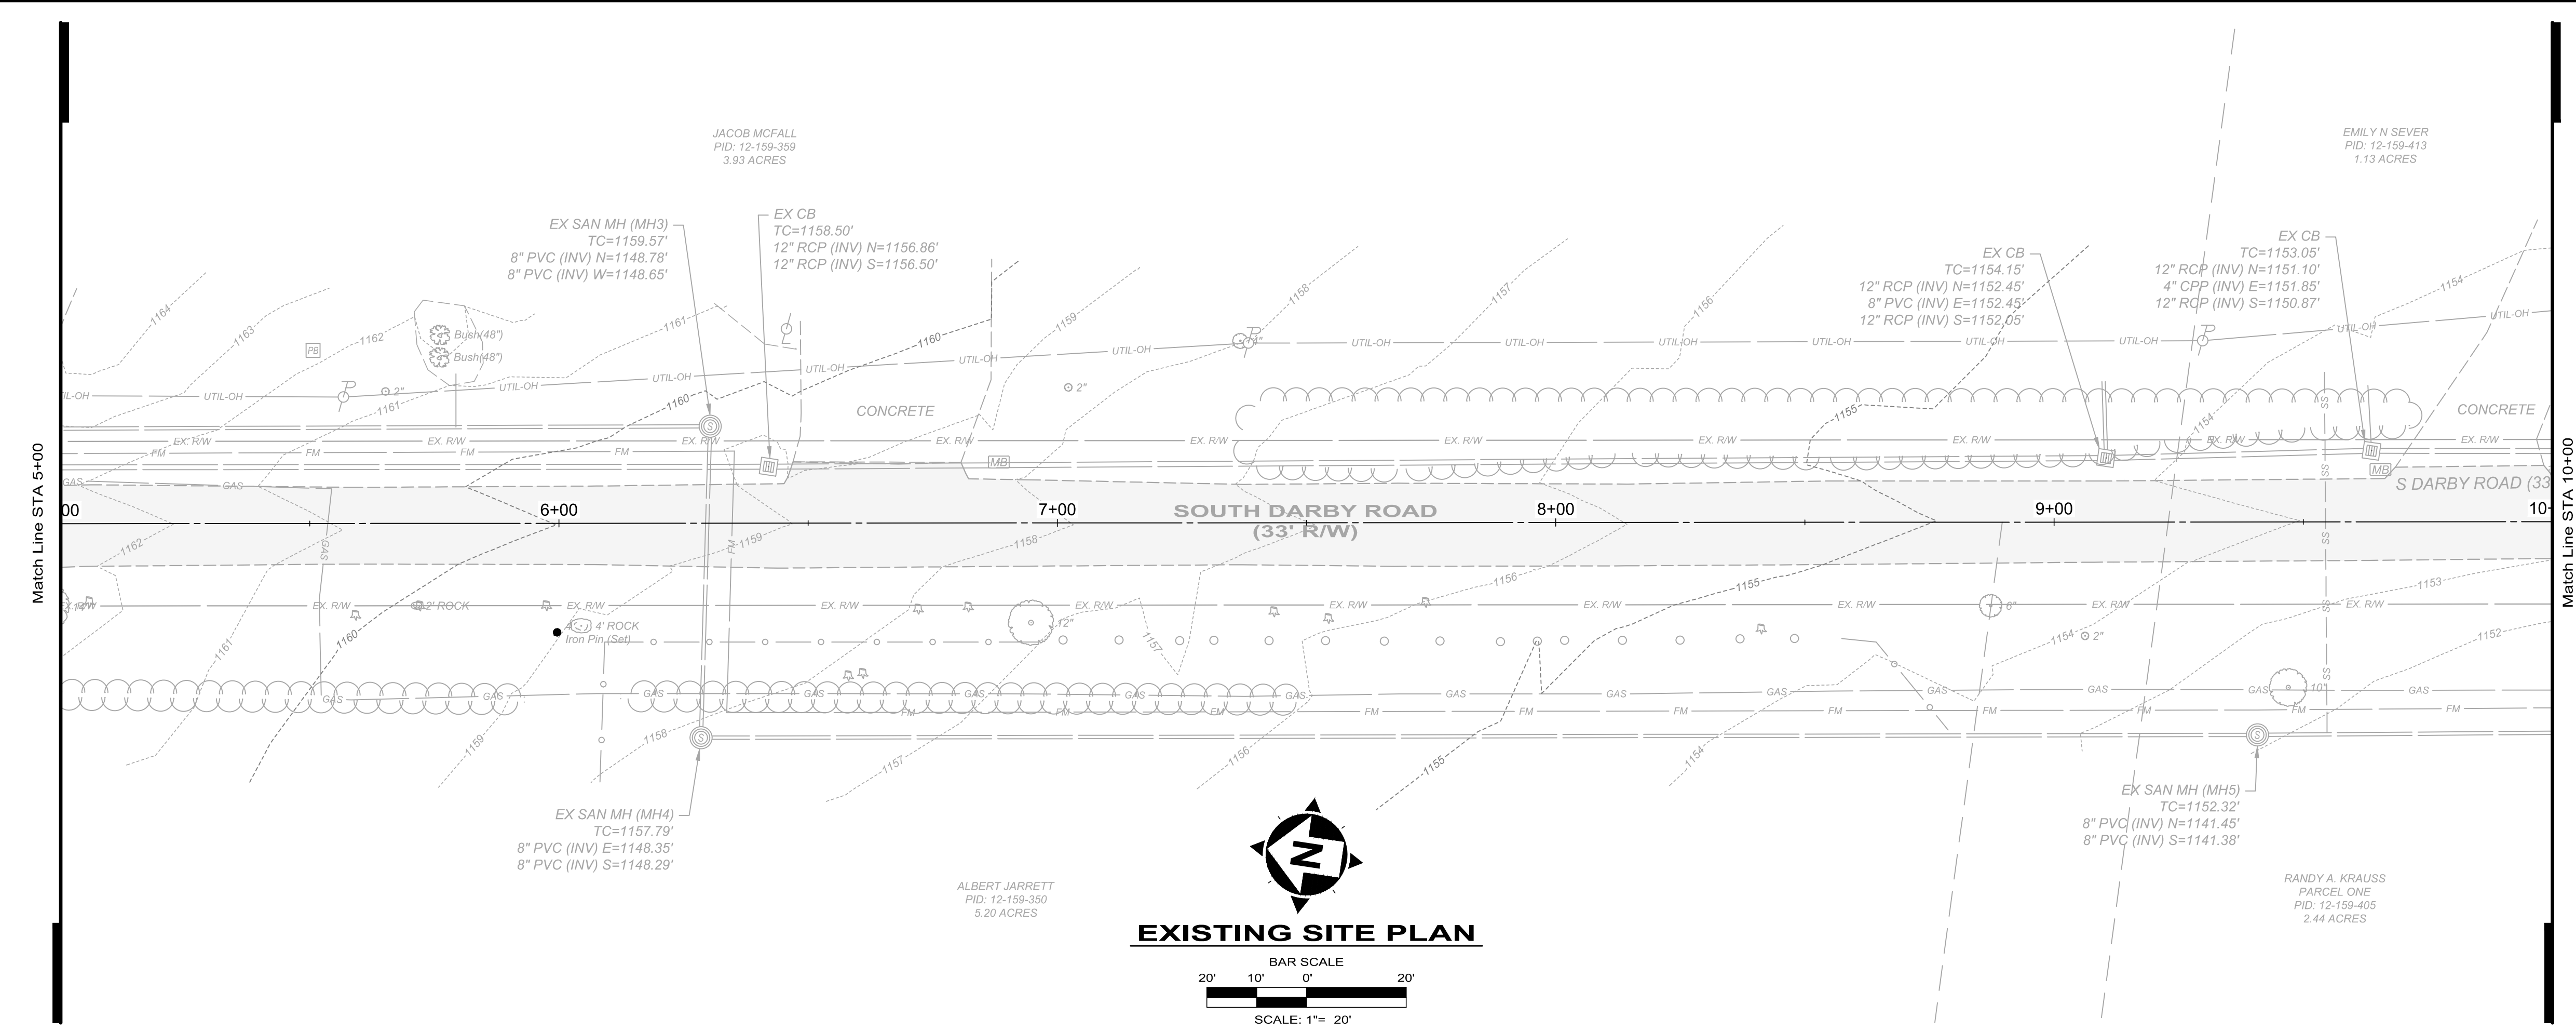


EXISTING SITE PLAN
 BAR SCALE
 20' 10' 0' 20'
 SCALE: 1"= 20'

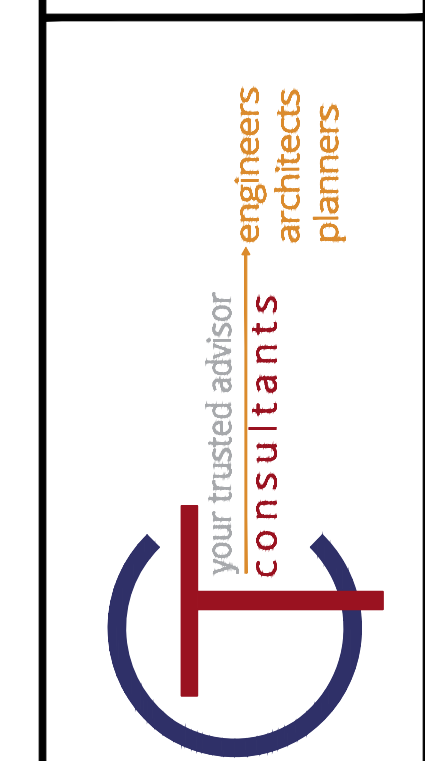

EXISTING SITE PLAN
 BAR SCALE
 20' 10' 0' 20'
 SCALE: 1"= 20'

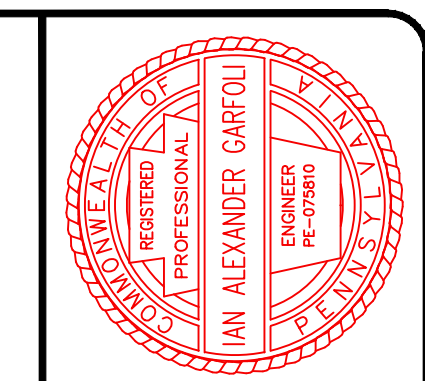

NO	REVISION	DATE

ISSUED FOR:	DESIGN	DATE

CITY OF HERMITAGE	
SOUTH DARBY ROAD STORMWATER AND ROADWAY IMPROVEMENTS PROJECT	
HERMITAGE, PENNSYLVANIA	
EXISTING SITE PLAN	
PROJECT NO.	181039
DISCIPLINE	CIVIL
SHEET NAME	EC-1
SHEET	OF
05	25