

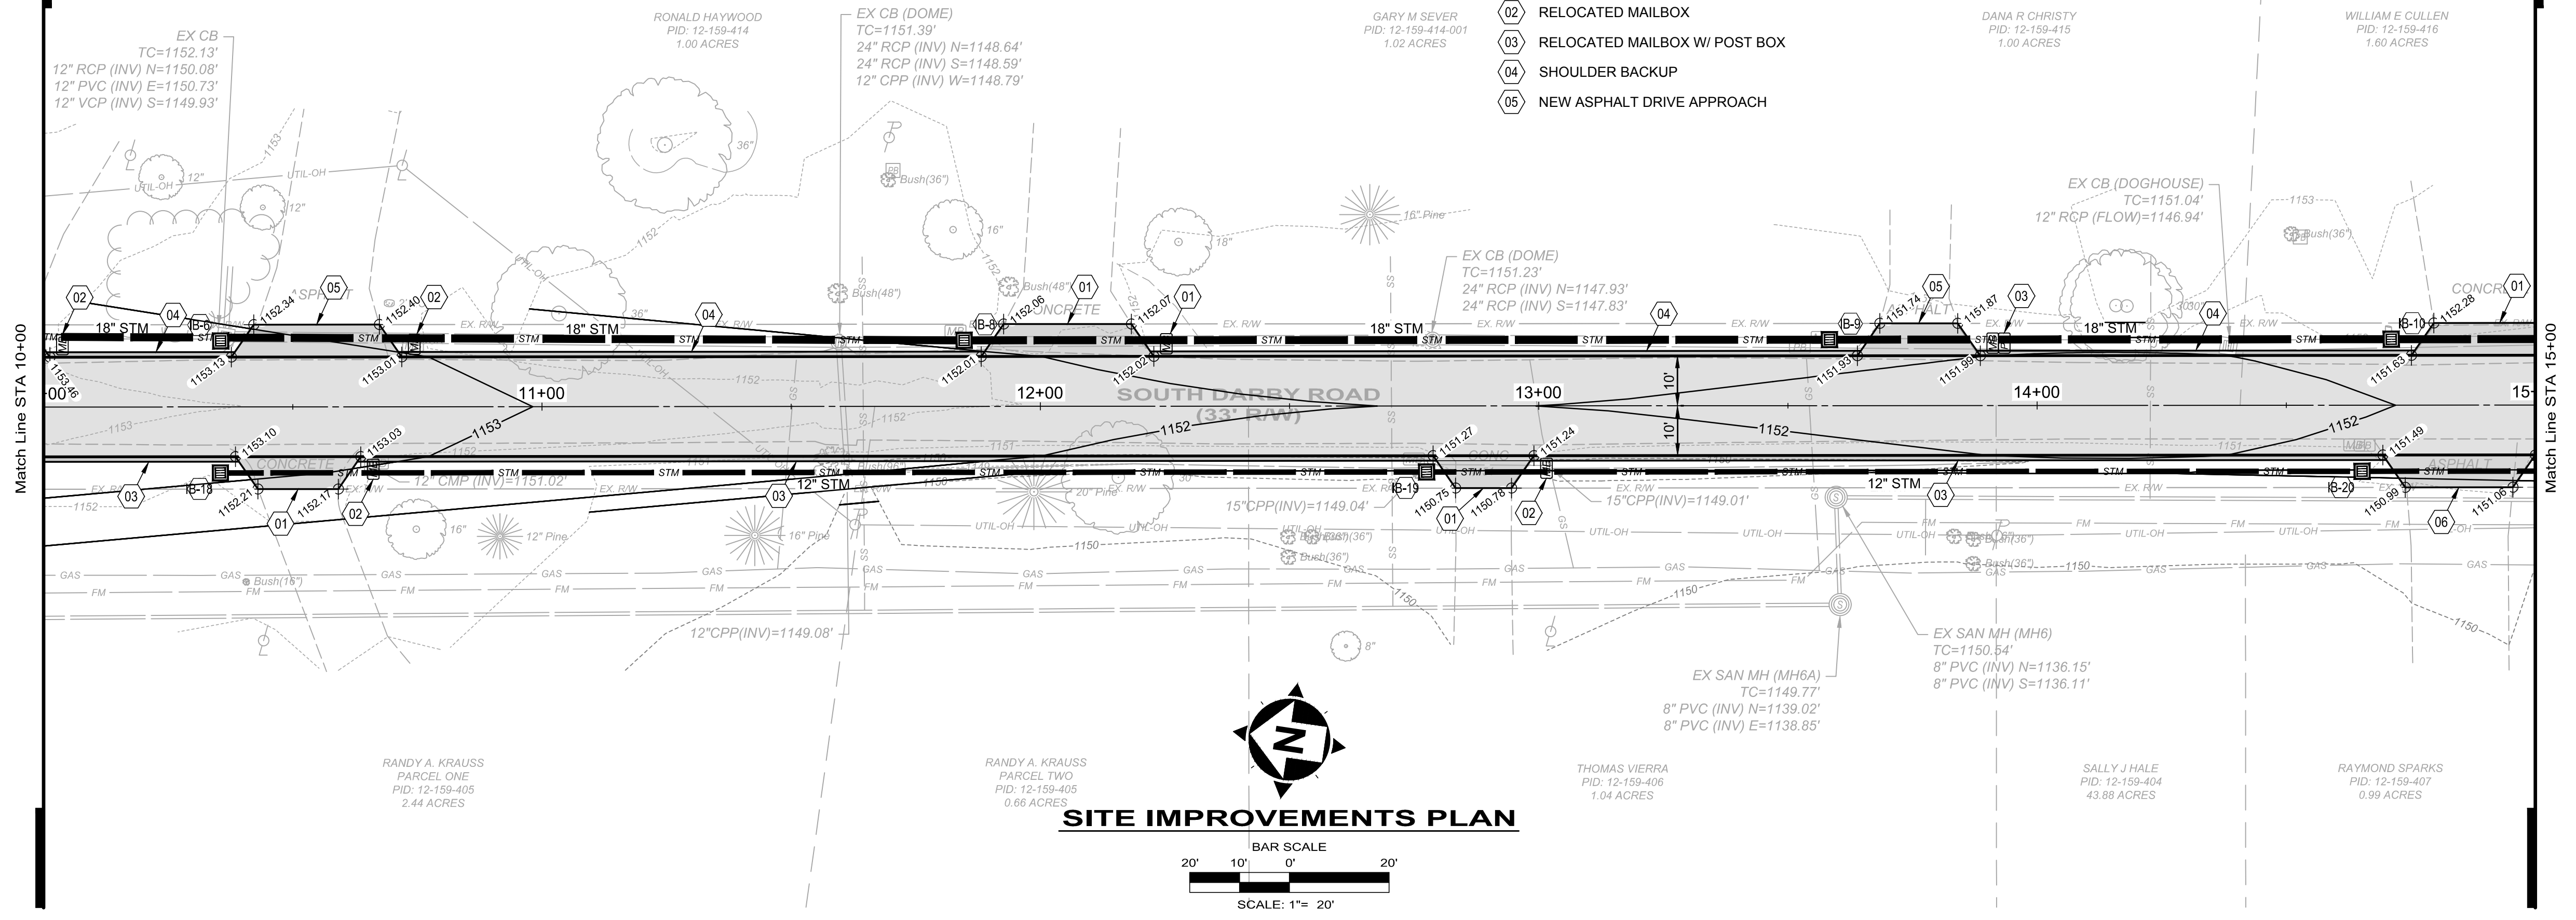


DRAWING PLAN CODED NOTES:


- 01 NEW CONCRETE DRIVE APPROACH
- 02 RELOCATED MAILBOX
- 03 RELOCATED MAILBOX W/ POST BOX
- 04 SHOULDER BACKUP
- 05 NEW ASPHALT DRIVE APPROACH

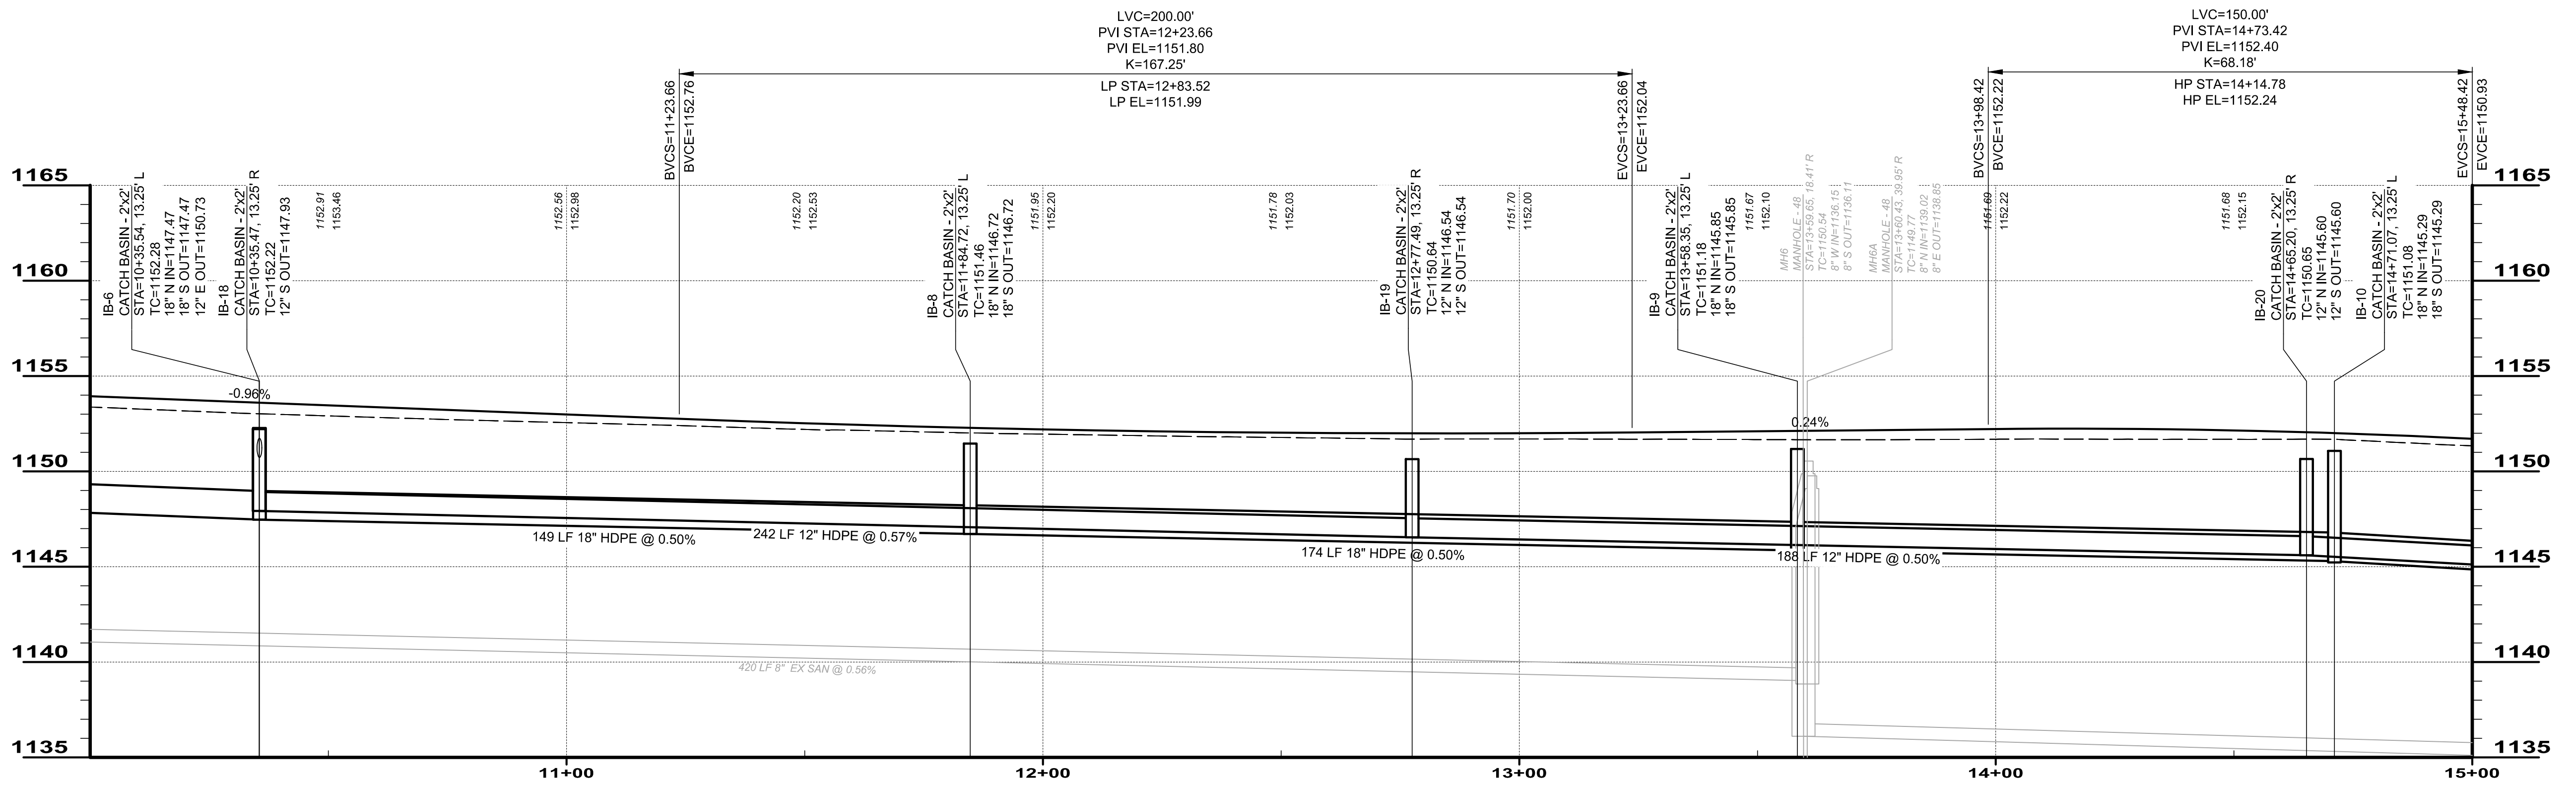

SITE IMPROVEMENTS PLAN

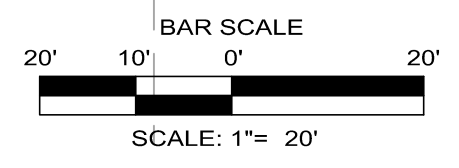

STORM SEWER PROFILE STA: 10+00 TO 15+00

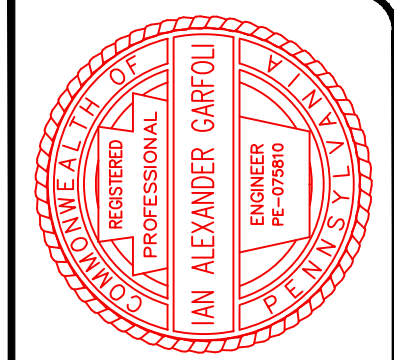

NO	REVISION	DATE

ISSUED FOR:	DESIGN	DATE

SCALE:	AS SHOWN	PMT

DESIGNED BY:	DRAWN BY:	CHECKED BY:

CITY OF HERMITAGE
SOUTH DARBY ROAD STORMWATER AND
ROADWAY IMPROVEMENTS PROJECT
 HERMITAGE, PENNSYLVANIA

PLAN & PROFILE 3

PROJECT NO.	181039
DISCIPLINE	CIVIL
SHEET NAME	PP-3
SHEET	13
OF	25

H:\2018\181039\DWG\SETTS_C_181039_Plan and Profiles.dwg - PP-3 - 5/12/2019 10:22:53 AM - PHHP-TAT