
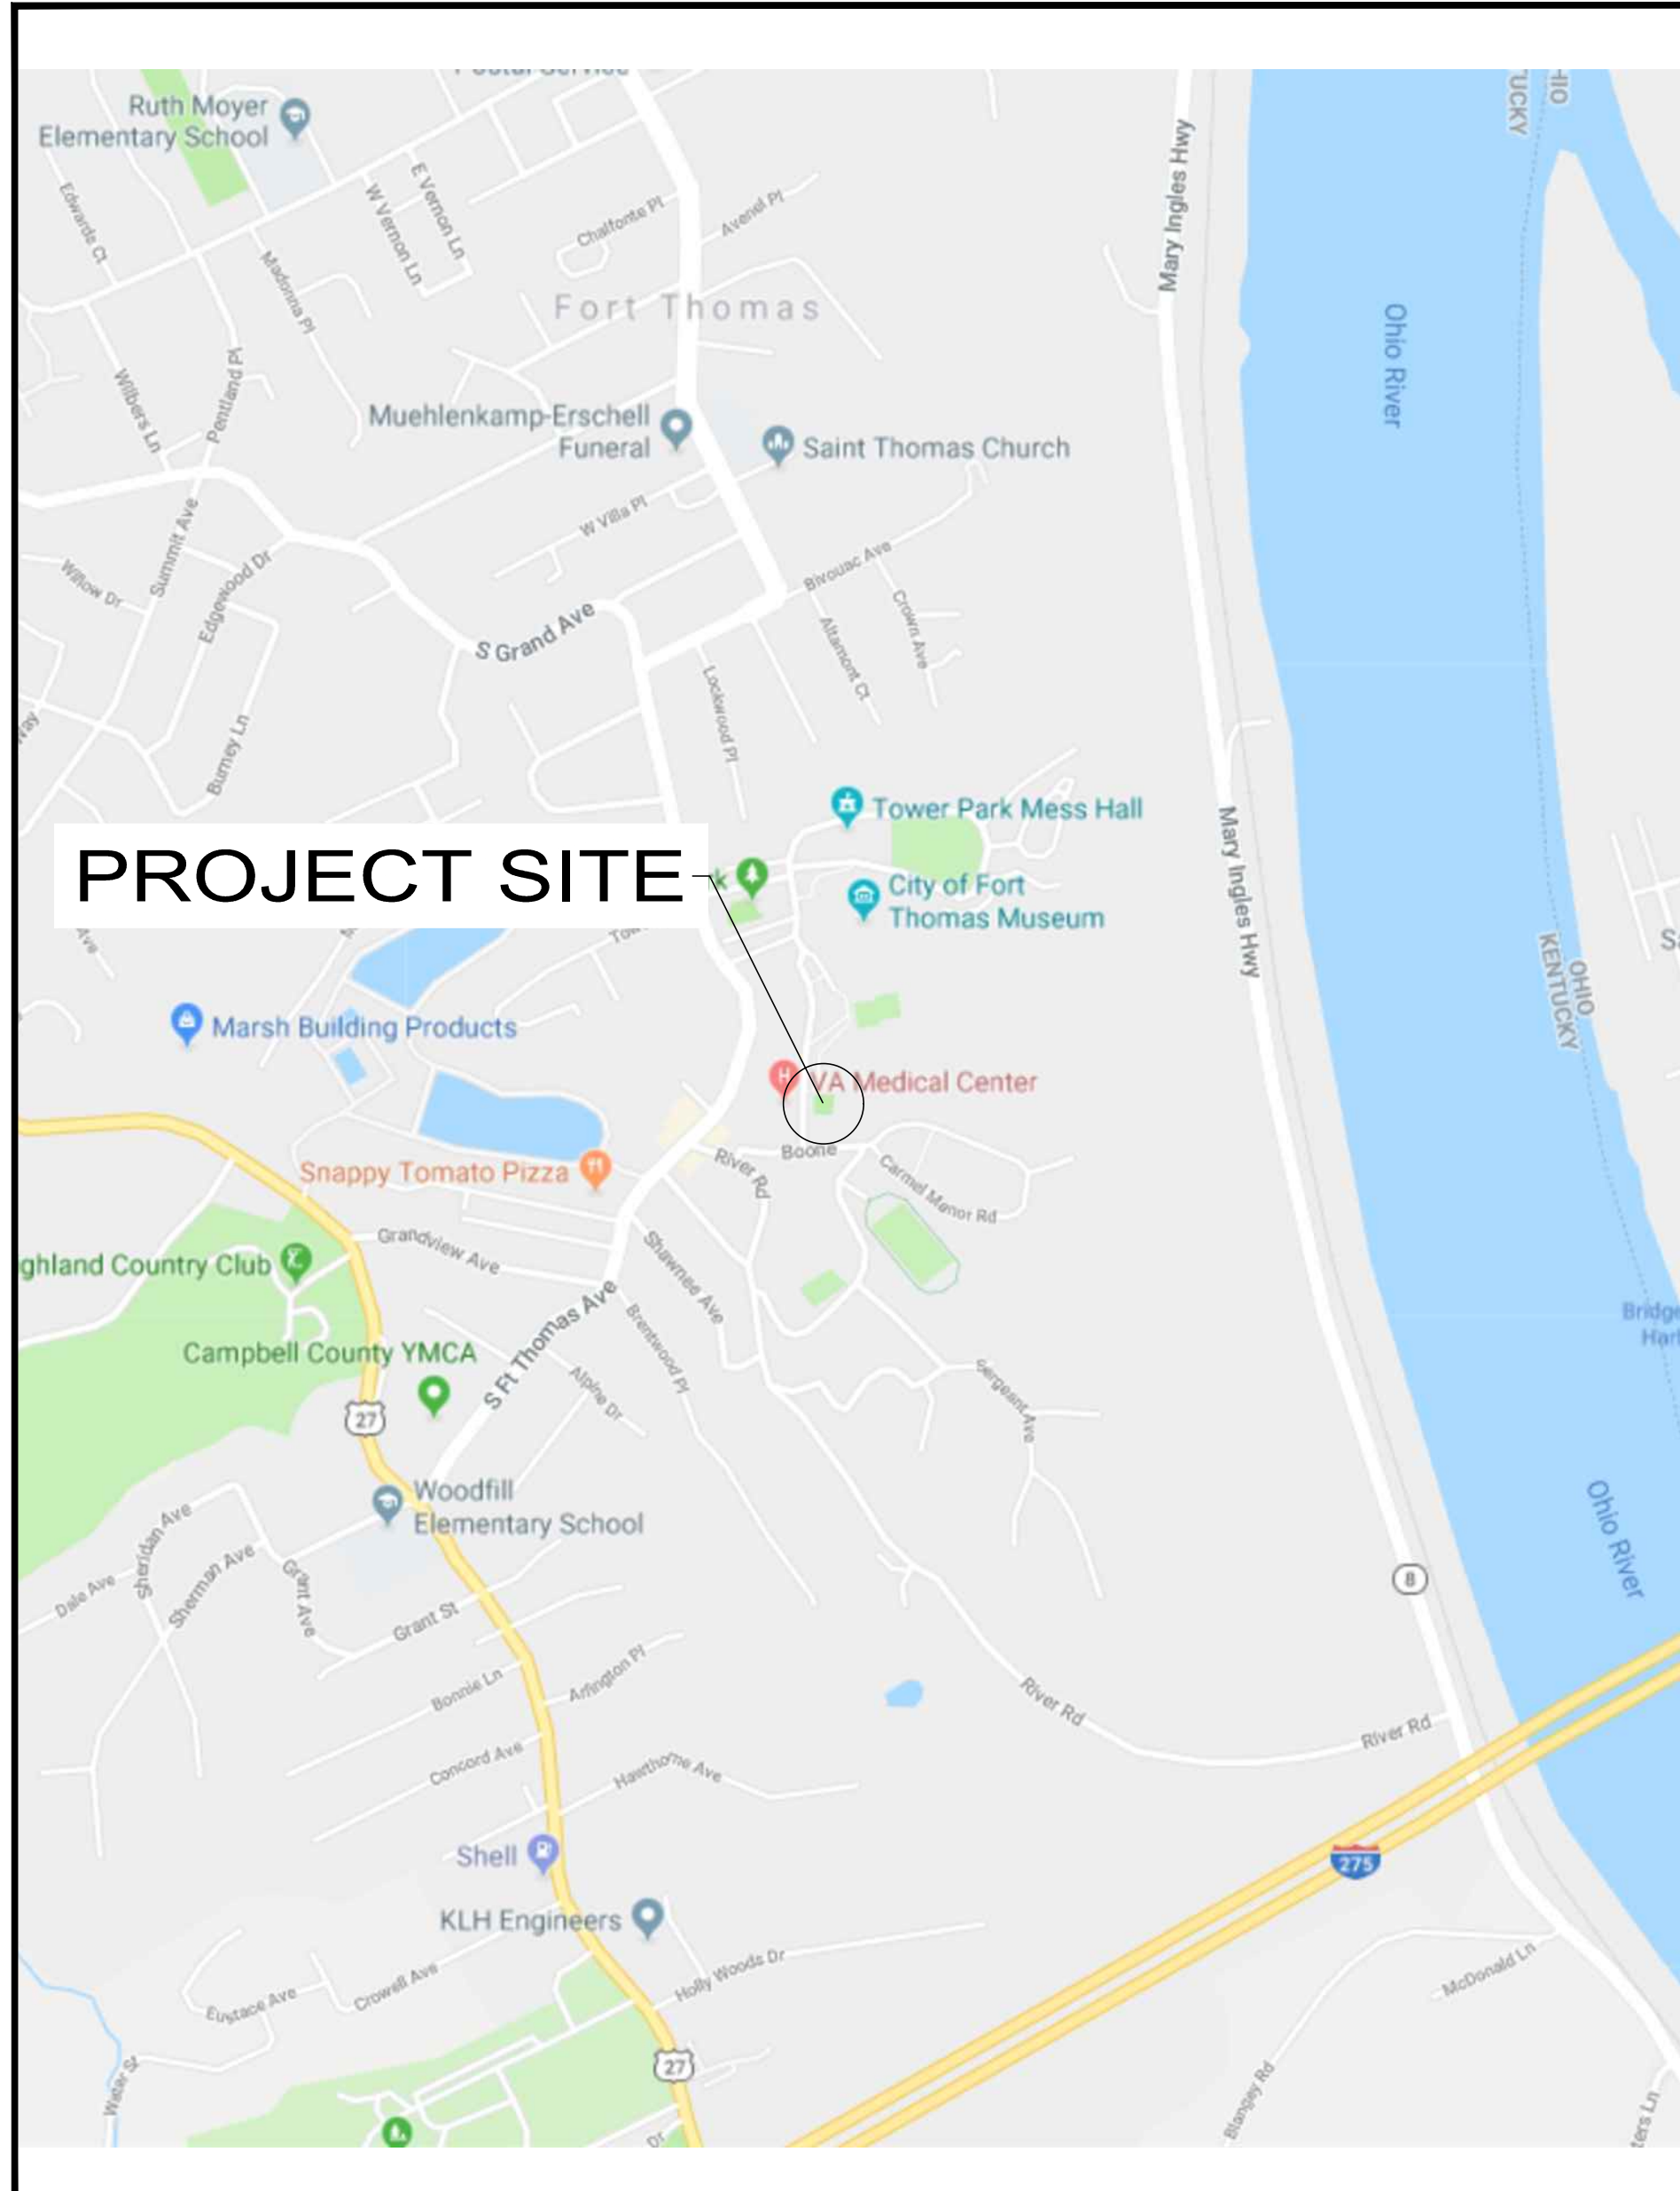


TOWER PARK SHELTER #3 CITY OF FORT THOMAS CAMPBELL COUNTY, KENTUCKY

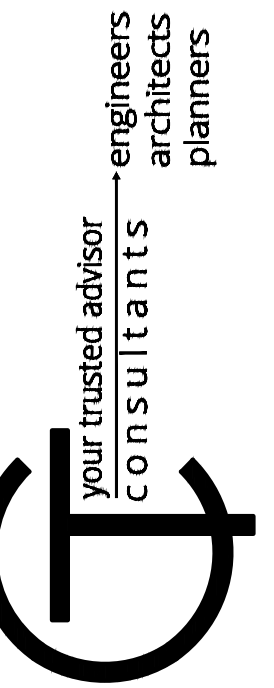

VICINITY MAP

INDEX OF SHEETS

G1 - COVER SHEET	1
G2 - GENERAL NOTES	2
C1 - SITE LAYOUT	3
C2 - GRADING PLAN AND DETAILS	4
S1 - FOUNDATION PLAN	5
A1.1 - PLANS AND ELEVATIONS	6

KYTC STANDARD DRAWINGS

THE CURRENT EDITION OF THE KENTUCKY STANDARD DRAWINGS ARE HEREBY MADE PART OF THESE PLANS.

PROJECT SPECIFICATIONS

IN GENERAL, THE PROJECT SPECIFICATIONS CONFORM TO THE CURRENT EDITION OF THE KENTUCKY STANDARD SPECIFICATIONS FOR ROAD AND BRIDGE CONSTRUCTION AS WELL AS THE STATE OF KENTUCKY DEPARTMENT OF TRANSPORTATION CONSTRUCTION AND MATERIAL SPECIFICATION

NO	ISSUED FOR:	ISSUE DATE:	SCALE:	DESIGNED BY:	DRAWN BY:	CHECKED BY:	REVISION	DATE
1	08/07/2019	AS SHOWN	PPER	JLAM	PPER		95% OWNER REVIEW	07/30/19
2							ISSUED FOR PERMIT	08/07/19
3							ISSUED FOR REBID	09/26/19

TOWER PARK SHELTER #3
CITY OF FORT THOMAS
- CAMPBELL COUNTY, KENTUCKY -

COVER SHEET

APPROVED FOR CONSTRUCTION BY:

RON DILL, CITY ADMINISTRATIVE OFFICER

DATE



FRANK TWEHUES, P.E. 25366

DATE

PROJECT NO.	190571
DISCIPLINE	GENERAL
SHEET NUMBER	G1