

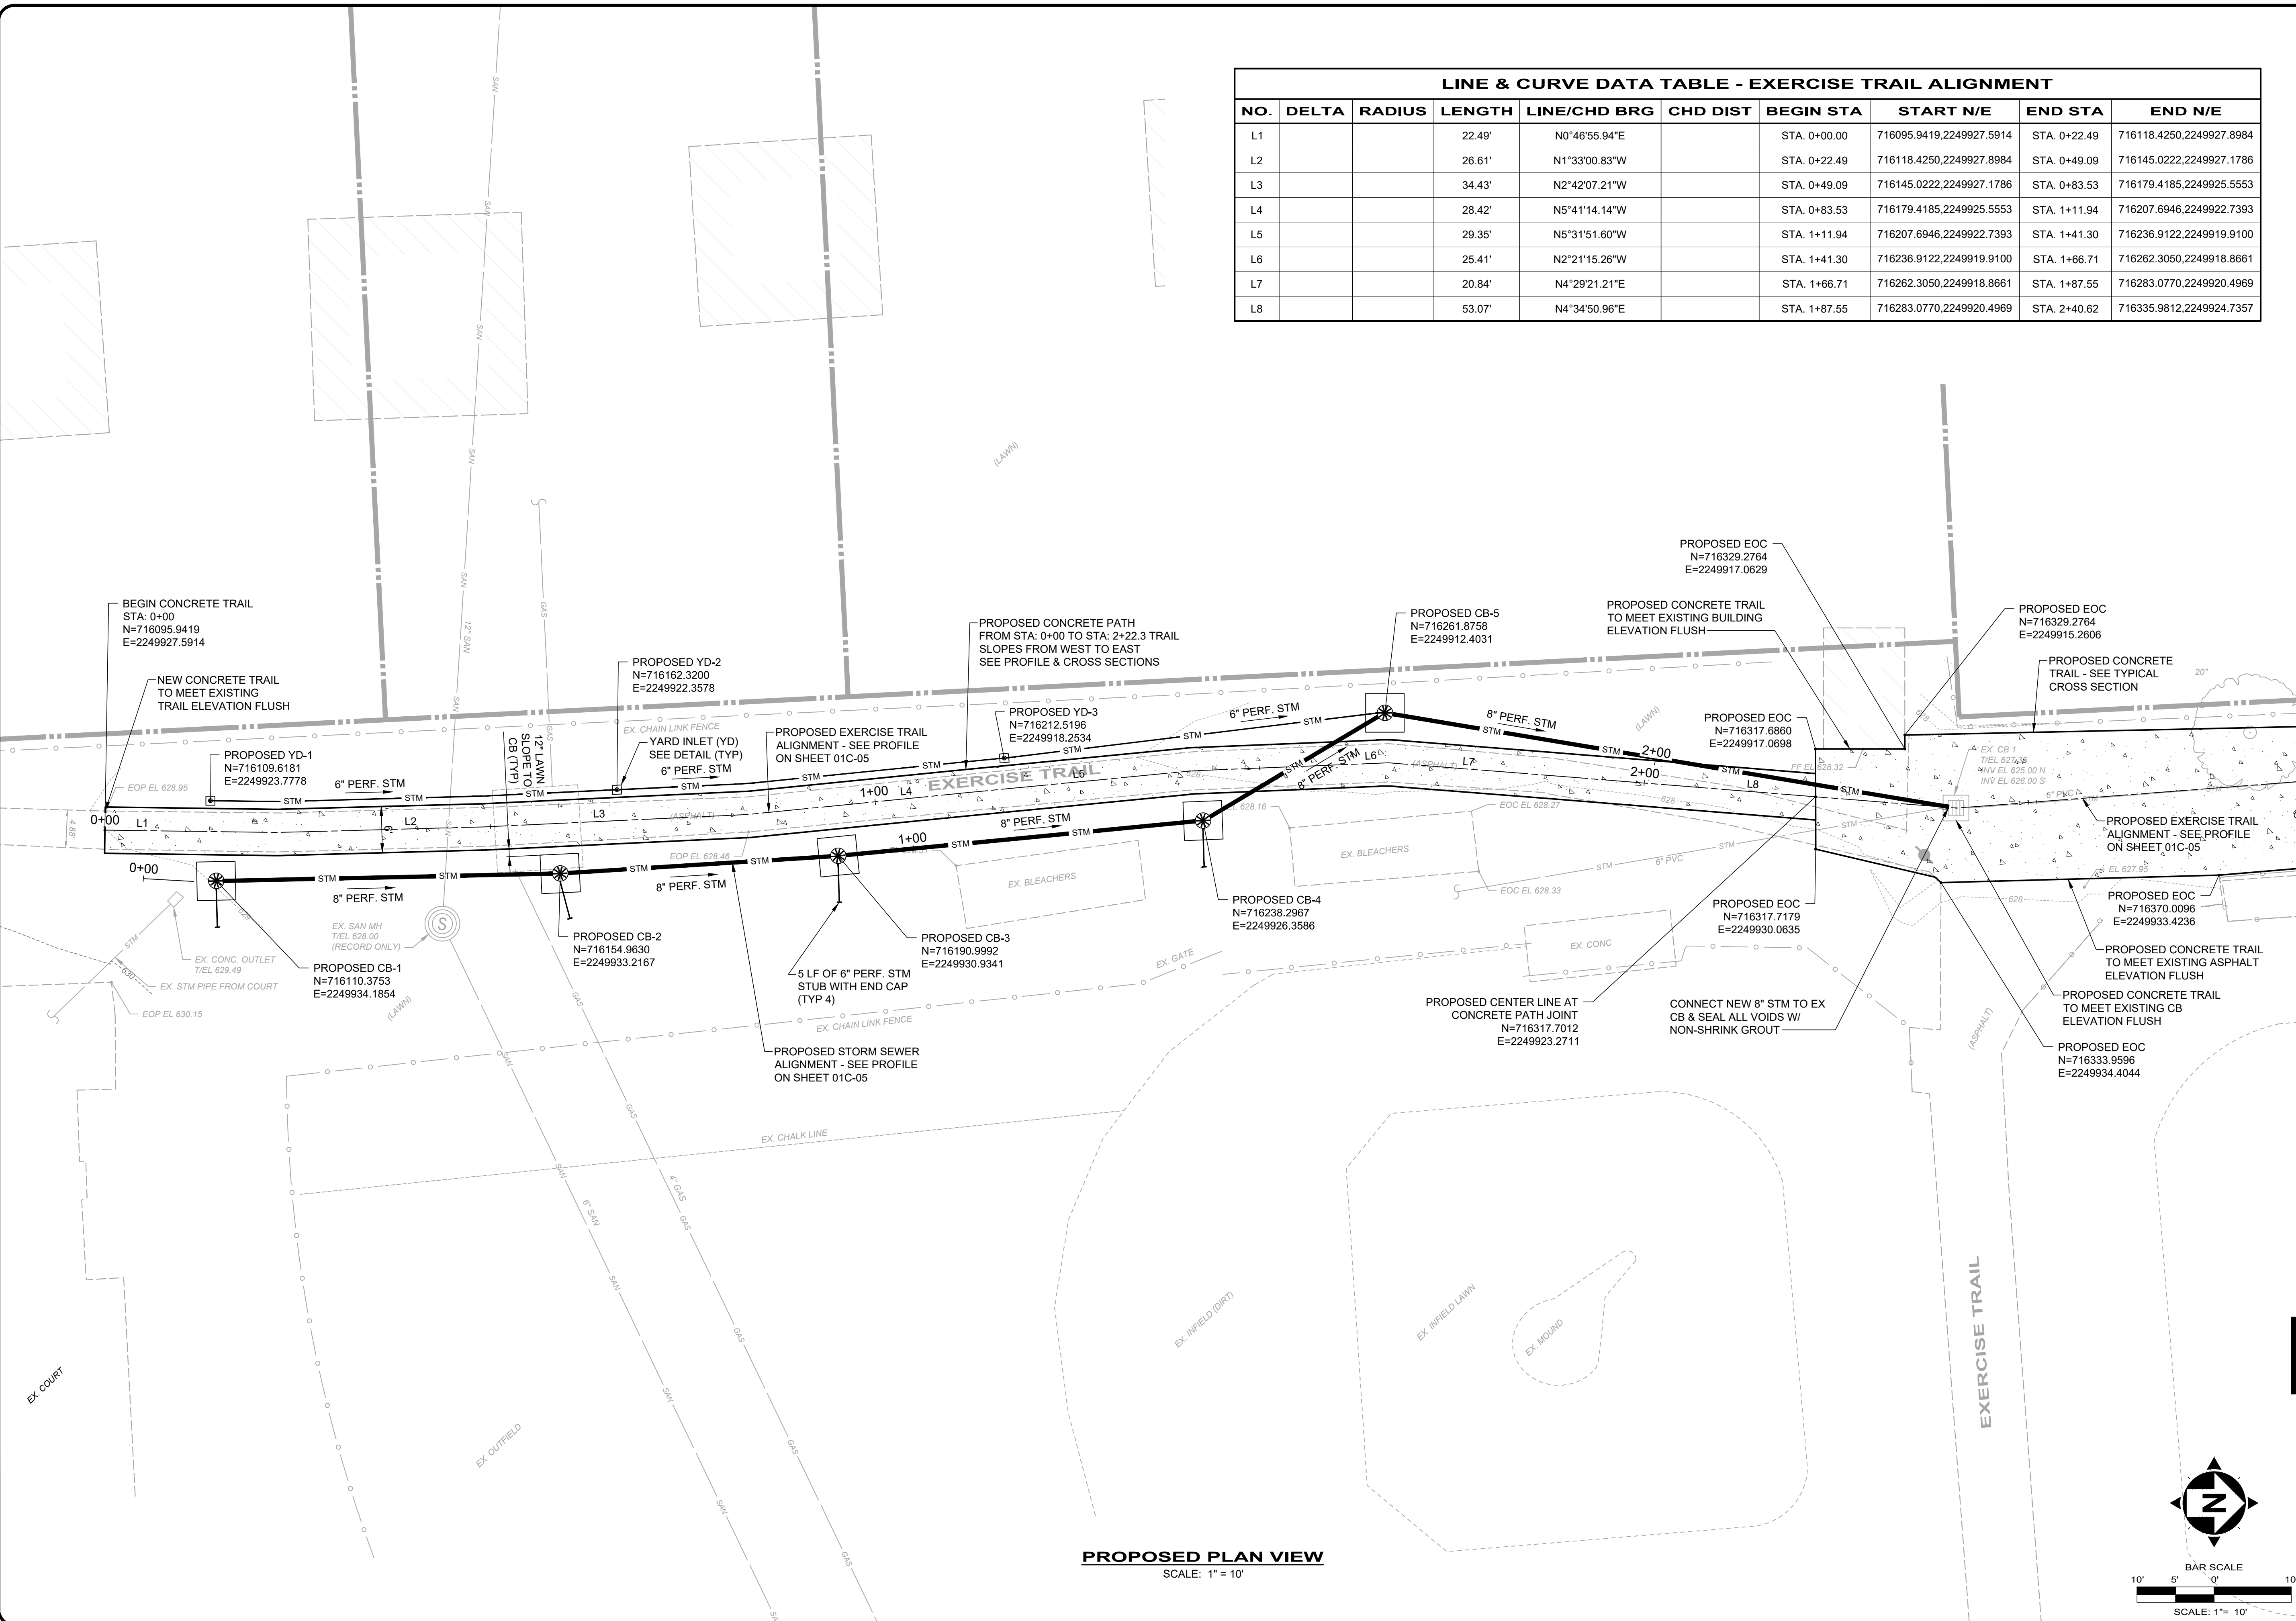


LINE & CURVE DATA TABLE - EXERCISE TRAIL ALIGNMENT									
NO.	DELTA	RADIUS	LENGTH	LINE/CHD BRG	CHD DIST	BEGIN STA	START N/E	END STA	END N/E
L1			22.49'	N0°46'55.94"E		STA. 0+00.00	716095.9419,2249927.5914	STA. 0+22.49	716118.4250,2249927.8984
L2			26.61'	N1°33'00.83"W		STA. 0+22.49	716118.4250,2249927.8984	STA. 0+49.09	716145.0222,2249927.1786
L3			34.43'	N2°42'07.21"W		STA. 0+49.09	716145.0222,2249927.1786	STA. 0+83.53	716179.4185,2249925.5553
L4			28.42'	N5°41'14.14"W		STA. 0+83.53	716179.4185,2249925.5553	STA. 1+11.94	716207.6946,2249922.7393
L5			29.35'	N5°31'51.60"W		STA. 1+11.94	716207.6946,2249922.7393	STA. 1+41.30	716236.9122,2249919.9100
L6			25.41'	N2°21'15.26"W		STA. 1+41.30	716236.9122,2249919.9100	STA. 1+66.71	716262.3050,2249918.8661
L7			20.84'	N4°29'21.21"E		STA. 1+66.71	716262.3050,2249918.8661	STA. 1+87.55	716283.0770,2249920.4969
L8			53.07'	N4°34'50.96"E		STA. 1+87.55	716283.0770,2249920.4969	STA. 2+40.62	716335.9812,2249924.7357

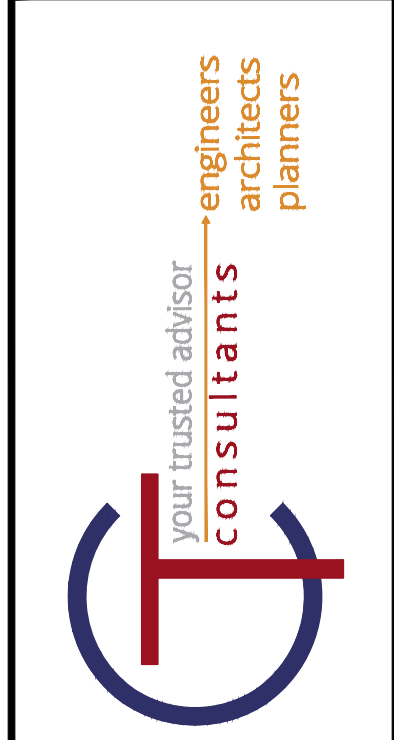

**PROPOSED PLAN VIEW**  
SCALE: 1" = 10'

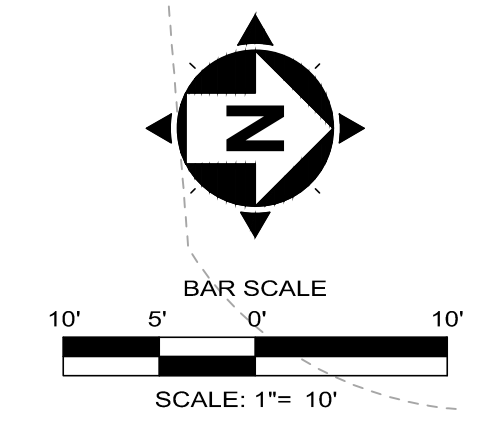

ISSUED FOR:	BID SET	NO.	REVISION	DATE
ISSUE DATE:	12/19/2019	12/22/2020		
SCALE:	AS NOTED	ADDENDUM #2 - REPLACE SHEET		
DESIGNED BY:	RDS			
DRAWN BY:	RDS			
CHECKED BY:	CEC			

**CITY OF WILLOWICK**  
**MANNY PARK EXERCISE TRAIL IMPROVEMENTS PROJECT**  
**LAKE COUNTY**  
**WILLOWICK, OHIO**  
**SITE IMPROVEMENTS - 01 SERIES**  
**PROPOSED SITE PLAN**

PROJECT NO.	19023301
DISCIPLINE	CIVIL
SHEET NAME	01C-03
SHEET	OF
6A	12

H:\2019\19023301\DWG\SHEET\01C\_19023301 - PLAN & PROFILES.DWG - 4-PROPOSED SITE PLAN - 12/22/2020 12:03:50 PM - STEVEN STUM