



LINE & CURVE DATA TABLE - EXERCISE TRAIL ALIGNMENT									
NO.	DELTA	RADIUS	LENGTH	LINE/CHD BRG	CHD DIST	BEGIN STA	START N/E	END STA	END N/E
L9			123.65'	N4°25'30.62"W		STA. 2+40.62	716335.9812,2249924.7357	STA. 3+64.27	716459.2616,2249915.1953
L10			50.02'	N2°19'33.70"W		STA. 3+64.27	716459.2616,2249915.1953	STA. 4+14.29	716509.2441,2249913.1650
L11			10.65'	N7°48'06.21"E		STA. 4+14.29	716509.2441,2249913.1650	STA. 4+24.95	716519.7983,2249914.6111
L12			78.21'	N3°57'08.52"W		STA. 4+24.95	716519.7983,2249914.6111	STA. 5+03.16	716597.8222,2249909.2203
L13			18.82'	N0°00'00.00"E		STA. 5+03.16	716597.8222,2249909.2203	STA. 5+21.98	716616.6447,2249909.2203
C1	90°00'00.00"	23.00'	36.13'	N45°00'00.00"E	32.53	STA. 5+21.98	716616.6447,2249909.2203	STA. 5+58.11	716639.6447,2249932.2203
L14			23.99'	N90°00'00.00"E		STA. 5+58.11	716639.6447,2249932.2203	STA. 5+82.10	716639.6447,2249956.2122

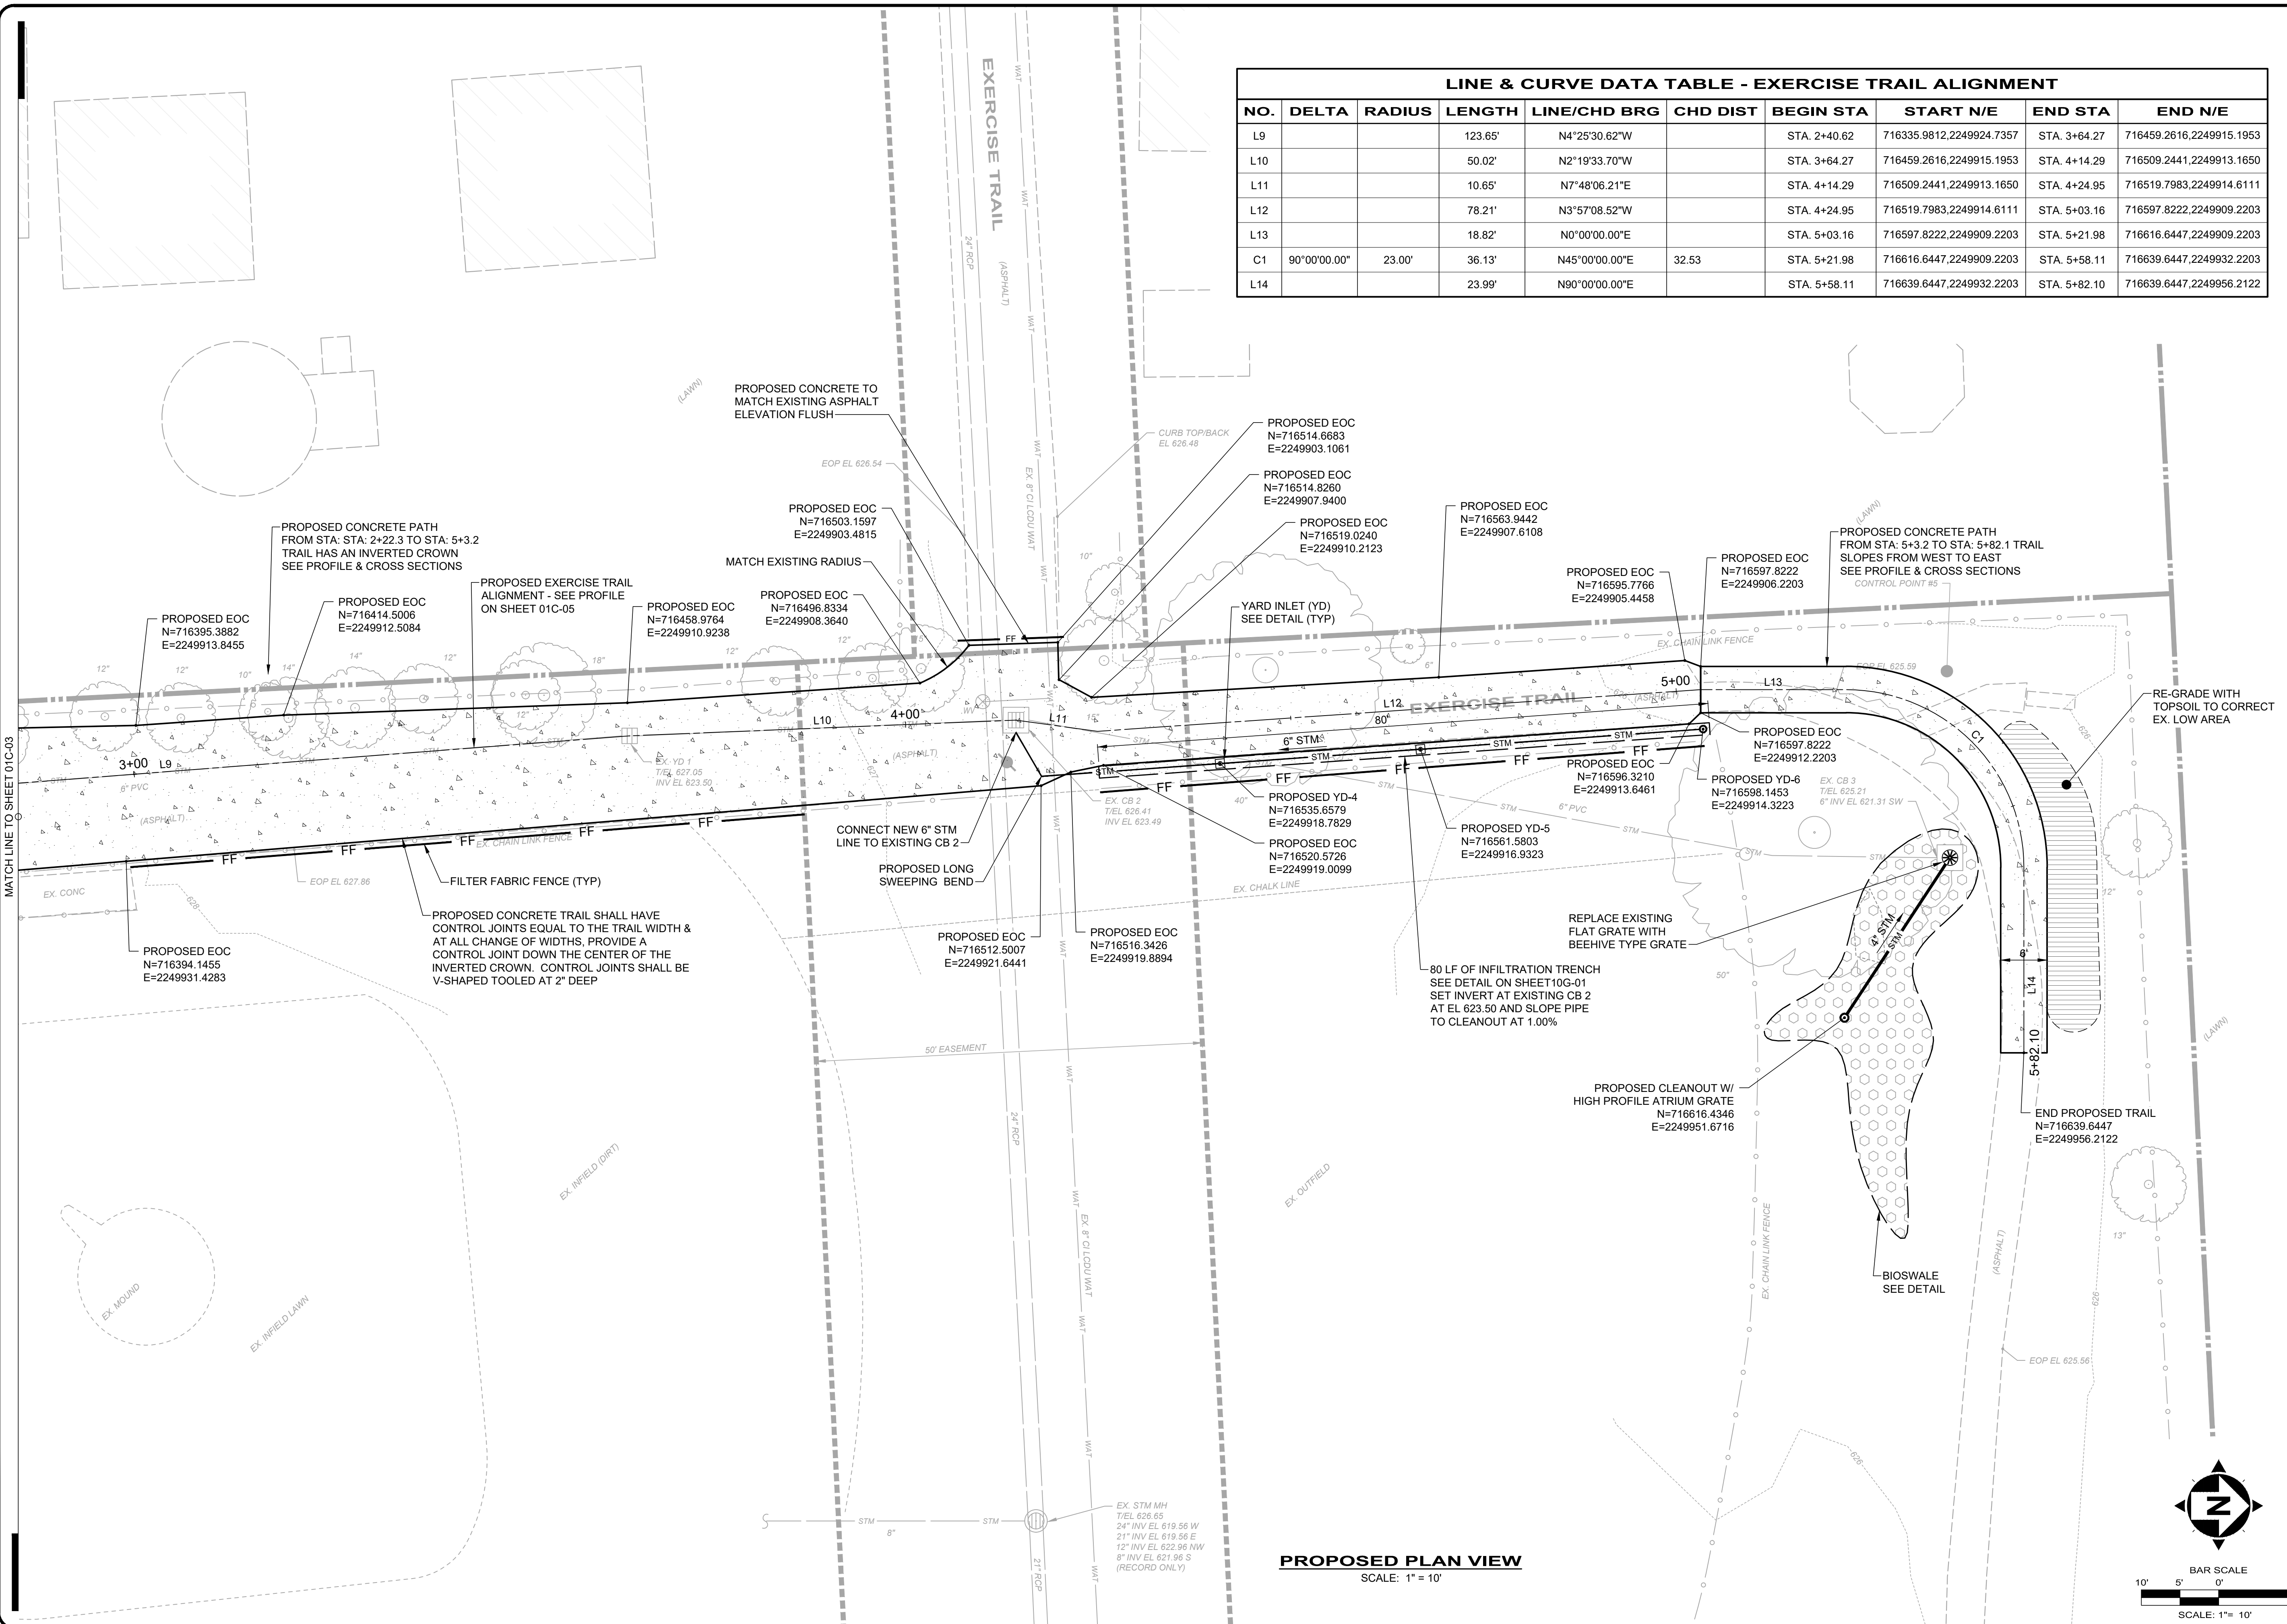

PROPOSED PLAN VIEW
SCALE: 1" = 10'

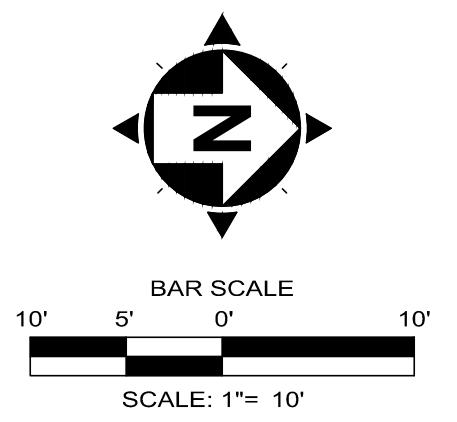

ISSUED FOR:	BID SET	NO.	REVISION	DATE
12/19/2019	A			1/22/2020
AS NOTED				
DESIGNED BY:				
DRAWN BY:				
CHECKED BY:				

CITY OF WILLOWICK
MANNY PARK EXERCISE TRAIL IMPROVEMENTS PROJECT
WILLOWICK, OHIO
LAKE COUNTY
SITE IMPROVEMENTS - 01 SERIES
PROPOSED SITE PLAN 2

PROJECT NO.	19023301
DISCIPLINE	CIVIL
SHEET NAME	01C-04
SHEET	7A
OF	12