
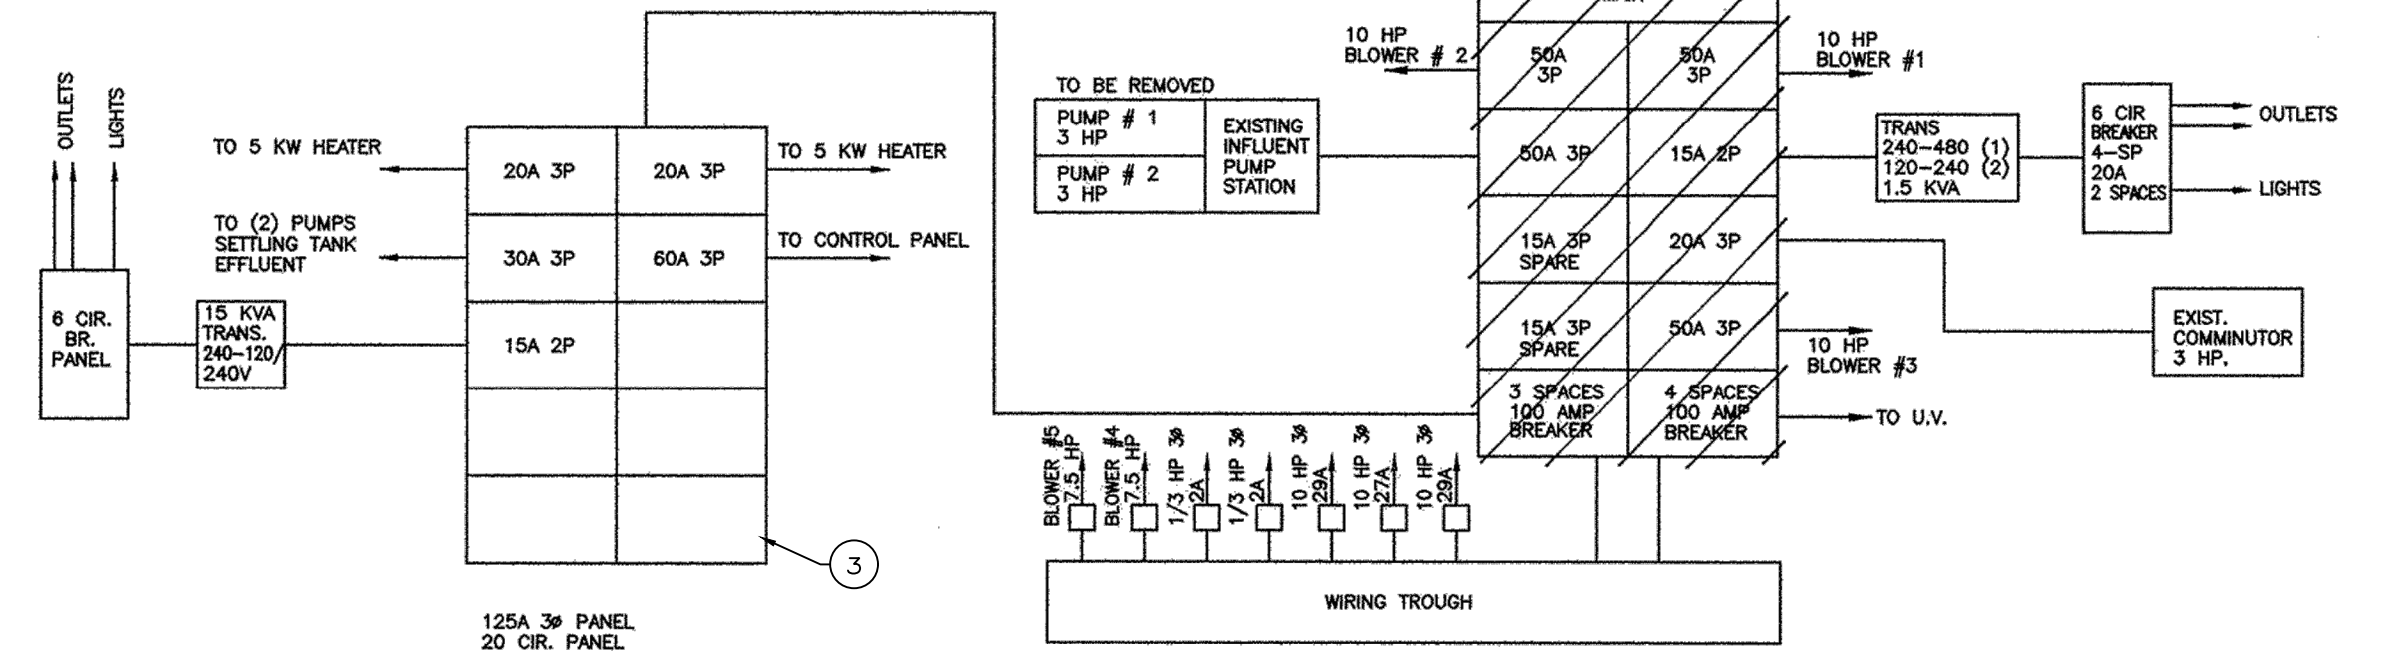
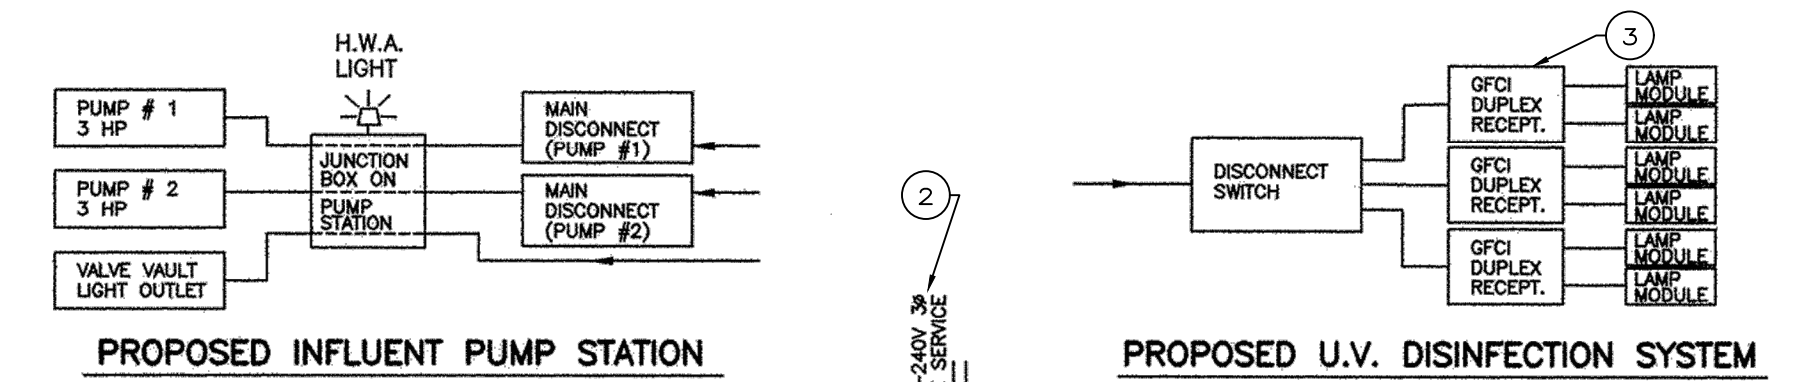


U.V. STRUCTURE DETAILS
SCALE 1"=2'

- PACKAGE PLAN DEMOLITION NOTES**
- COORDINATE WITH THE CITY, THE DRAINING AND CLEANING OF LIQUID, SLUDGE AND DEBRIS FROM ALL TANKS AND PIPING.
 - DISCONNECT THE ELECTRICAL SERVICE AT THE PRIMARY TRANSFORMER AND/OR METER. COORDINATE WITH THE UTILITY COMPANY AS NECESSARY.
 - REMOVE ALL ABOVE GRADE/EXPOSED ELECTRICAL PANELS, BOXES, CONDUITS, FIXTURES AND ASSOCIATED APPURTENANCES.
 - DEMOLISH AND REMOVE ALL ABOVE GRADE FACILITIES AND STRUCTURES.
 - REMOVE ALL EQUIPMENT, NOT DESIGNATED FOR SALVAGE FOR THE CITY.
 - REMOVE ALL EXPOSED PIPING, FITTINGS, VALVES, AND ASSOCIATED APPURTENANCES.
 - DEMOLISH THE TOP THREE (3) FEET OF ALL BELOW GRADE TANKS AND STRUCTURES.
 - INSTALL BLIND FLANGES, CAPS, AND/OR PLUGS ON ALL WALL PENETRATIONS IN REMAINING BELOW GRADE TANKS AND STRUCTURES.
 - PUNCH OR CORE DRILL HOLES IN THE BOTTOM OF ALL REMAINING BELOW GRADE TANKS TO ALLOW FOR ADEQUATE DRAINAGE OF GROUNDWATER.
 - BACKFILL THE REMAINING BELOW GRADE TANKS AND STRUCTURES WITH DEMOLITION DEBRIS, AS APPROVED BY THE ENGINEER, WITH GRANULAR BACKFILL.
 - BACKFILL THE AREA WITH SOIL, AS NECESSARY, AND FINE GRADE TO MATCH OF THE SURROUNDING AREA, AND PERFORM SEEDING AND MULCHING.
 - REMOVE GRATING AND DELIVER TO THE CITY.
 - REMOVE TWO (2) BLOWERS AND THEIR MOTOR STARTERS, DESIGNATED BY THE CITY, AND DELIVER TO A LOCATION OF THE CITY'S CHOOSING.
 - REMOVE ONE (1) BACKWASH PUMP, AND ITS MOTOR STARTER, DESIGNATED BY THE CITY, AND DELIVER TO A LOCATION OF THE CITY'S CHOOSING.

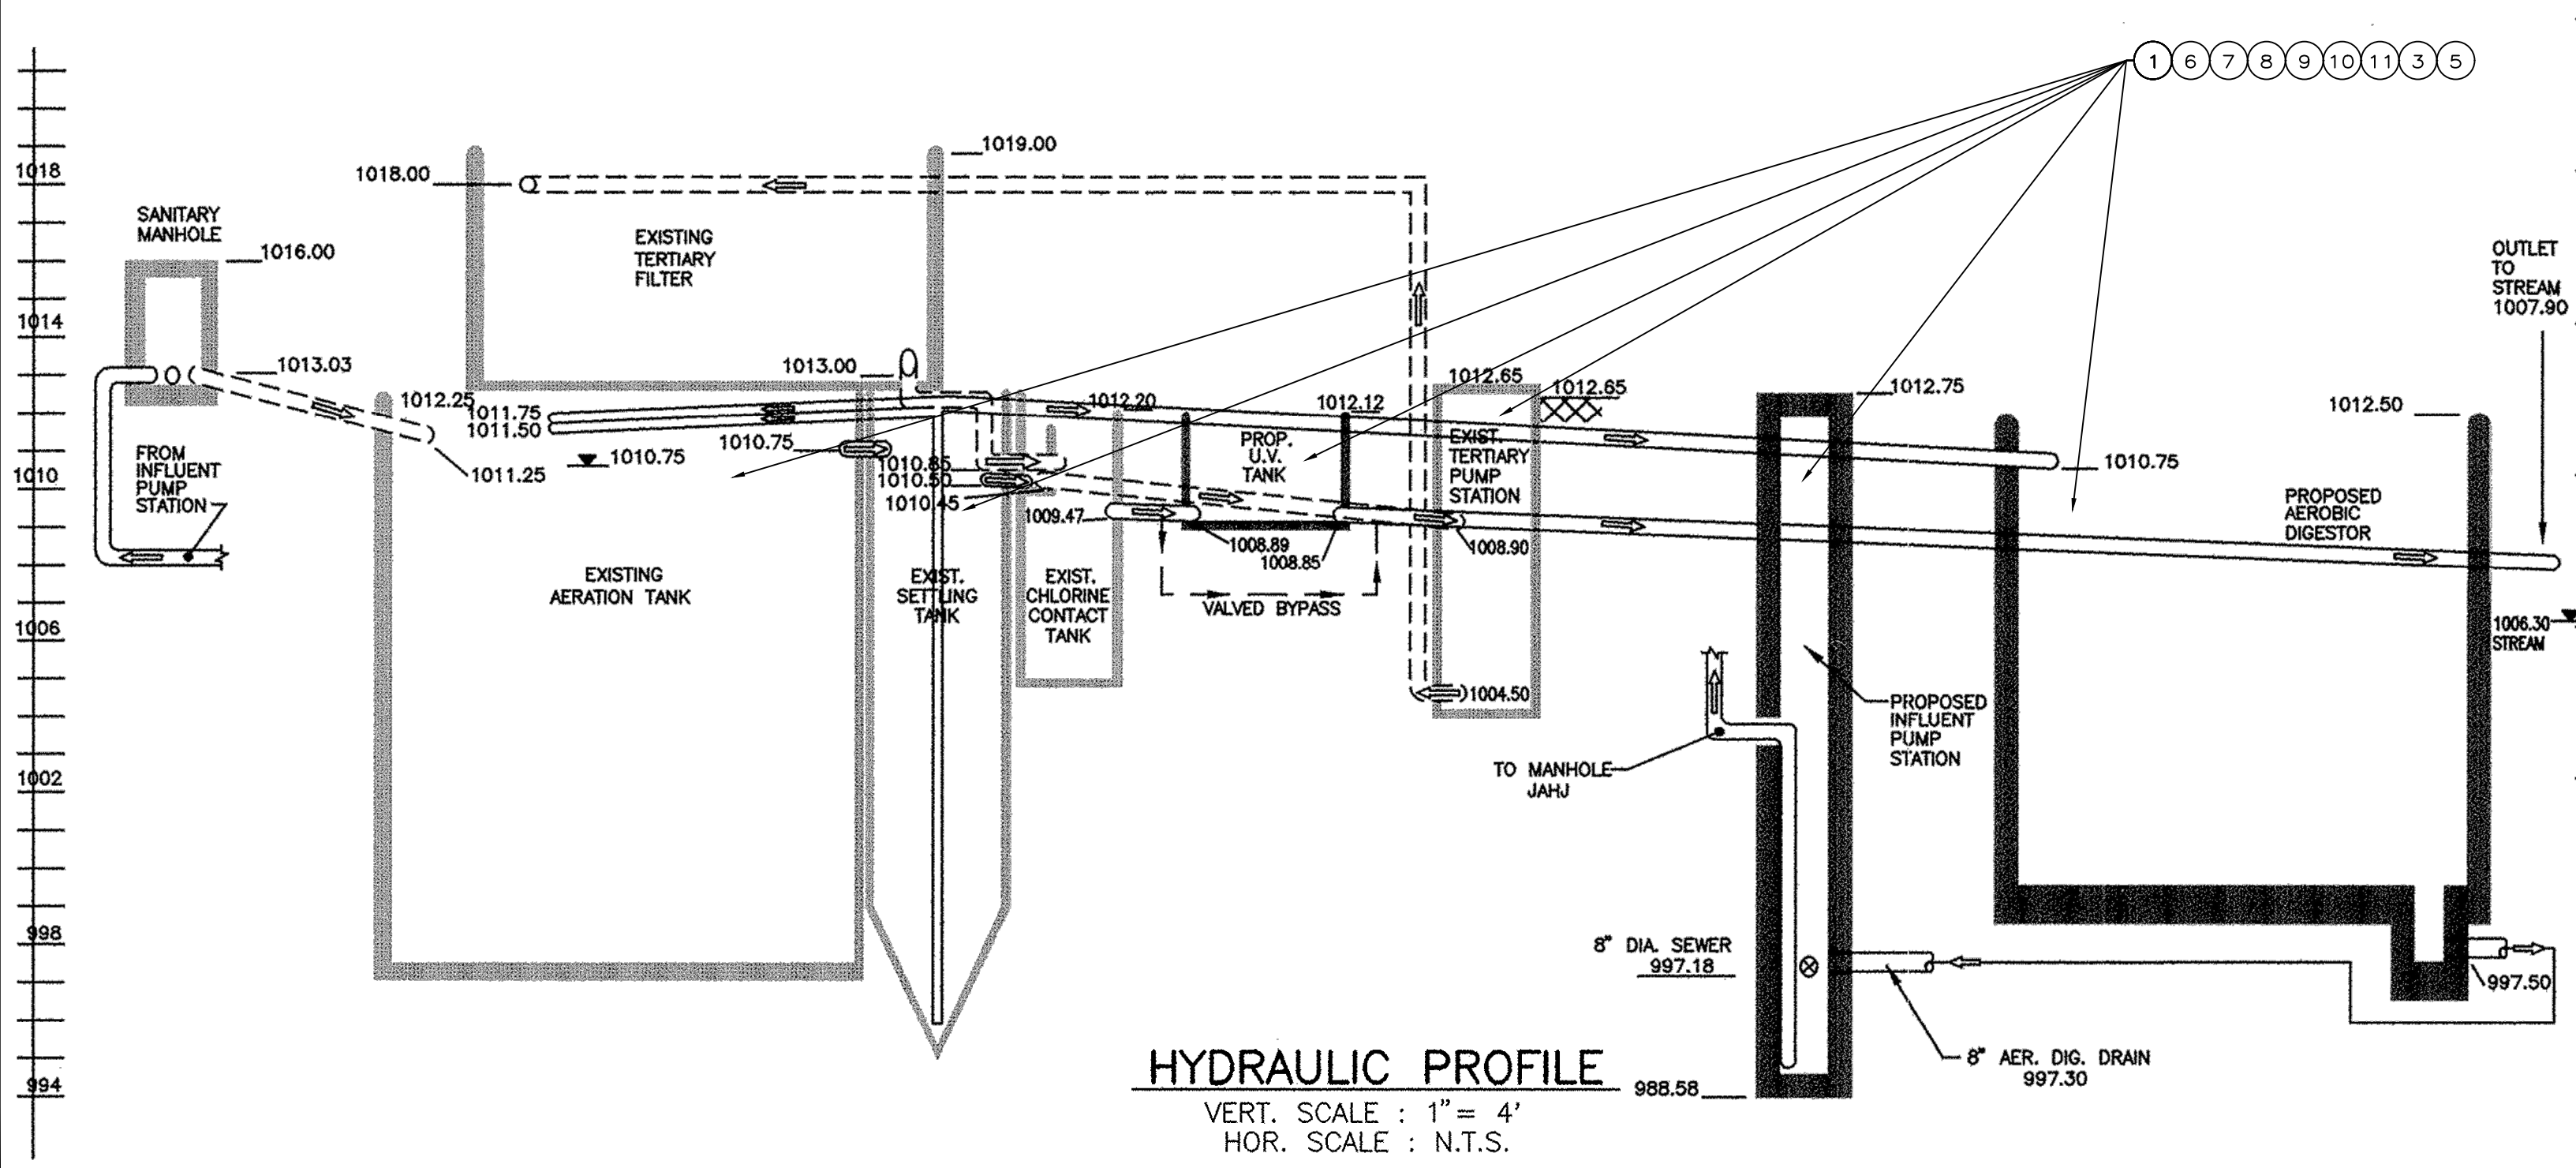

NO	REVISION	DATE

CITY OF BARBERTON
PACKAGE PLANT ELIMINATION
PHASE 3 - BRENTWOOD
 CITY OF BARBERTON, COUNTY OF SUMMIT, OHIO

SCALE: AS SHOWN
 DATE: 4/10/18
 DESIGNED BY: EMF
 DRAWN BY: BEK
 CHECKED BY: EMF

DEMOLITION PLAN

PROJECT NO: 170804	
DRAWING NAME DM-1	
SHEET 11	OF 17