


PARKING LOT JOINTING PLAN
SCALE: NO SCALE
*PRELIMINARY SUGGESTED LAYOUT PROVIDED BY OHIO CONCRETE
BASED ON 9" THICKNESS ONLY

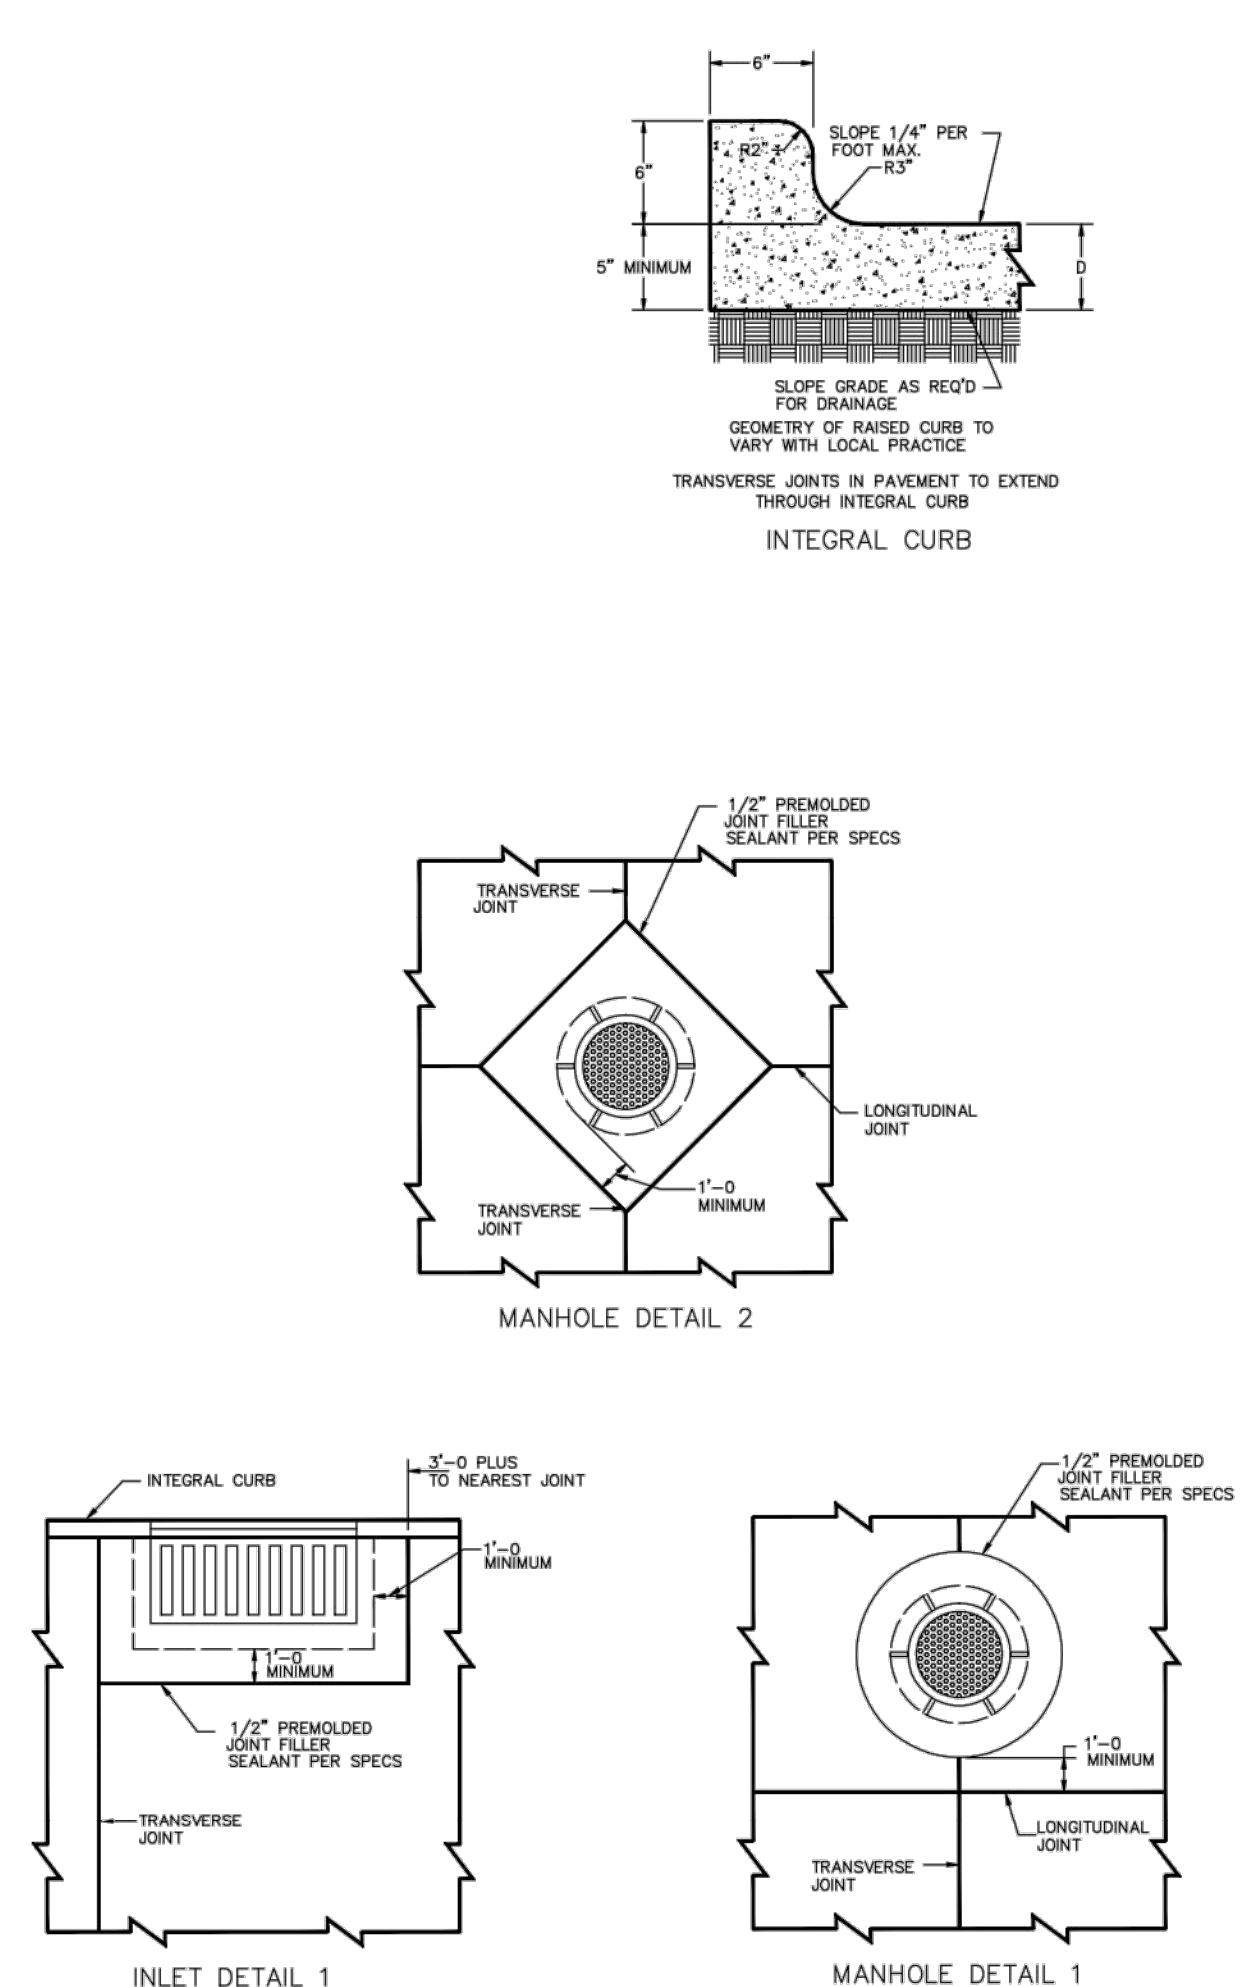

SYMBOL AND LINE KEY

- =CONTRACTION JOINT
- - - - =THICKENED EDGE
- =ISOLATION JOINT
- - - - =ISOLATION JOINT W\ THICKENED EDGE
- =EDGE OF PAVEMENT
- [X] =WIRE MESH OR MACRO FIBERS

General Notes

CONTRACTION JOINT

THICKENED EDGE

ISOLATION JOINT

ISOLATION JOINT w/ THICKENED EDGE

No.	Revision/Issue	Date

OHIO CONCRETE

ESC

ENGINEERING SERVICES CENTER

Project Name and Address
LAKELAND TRANSFER CENTER
KIRTLAND, LAK Co.
MAY 30, 2019

Project	Sheet
Date	
Scale	

STATE OF OHIO
LENE C. HILL
66017
REGISTERED PROFESSIONAL ENGINEER

your trusted advisor
consultants
engineers
architects
planners

ISSUED FOR:	CD	NO	REVISION	DATE
ISSUE DATE:	8/5/2019			
SCALE:	AS SHOWN			
DESIGNED BY:	LCH / GMS			
DRAWN BY:	GMS			
CHECKED BY:	LCH			

LAKELAND TRANSFER CENTER
LAKELAND COMMUNITY COLLEGE
7601 CLOCKTOWER DR., KIRTLAND, OH 44094

RECOMMENDED CONCRETE JOINT PLAN

PROJECT NO.	
18050002	
DISCIPLINE	
CIVIL	
SHEET NAME	
C_11	
SHEET	OF
16	55