


ISSUED FOR:	CD	NO	REVISION	DATE
8/5/19	AS SHOWN	1	DELTA 1	8/5/19
DESIGNED BY:	AP			
DRAWN BY:	AP			
CHECKED BY:	PCP			


LAKELAND TRANSFER CENTER
LAKELAND COMMUNITY COLLEGE
 7601 CLOCKTOWER DR., KIRTLAND, OH 44094

TYPICAL STEEL DETAILS


PROJECT NO.	18050002
DISCIPLINE	STRUCTURAL
SHEET NAME	S-07
SHEET	43
OF	55

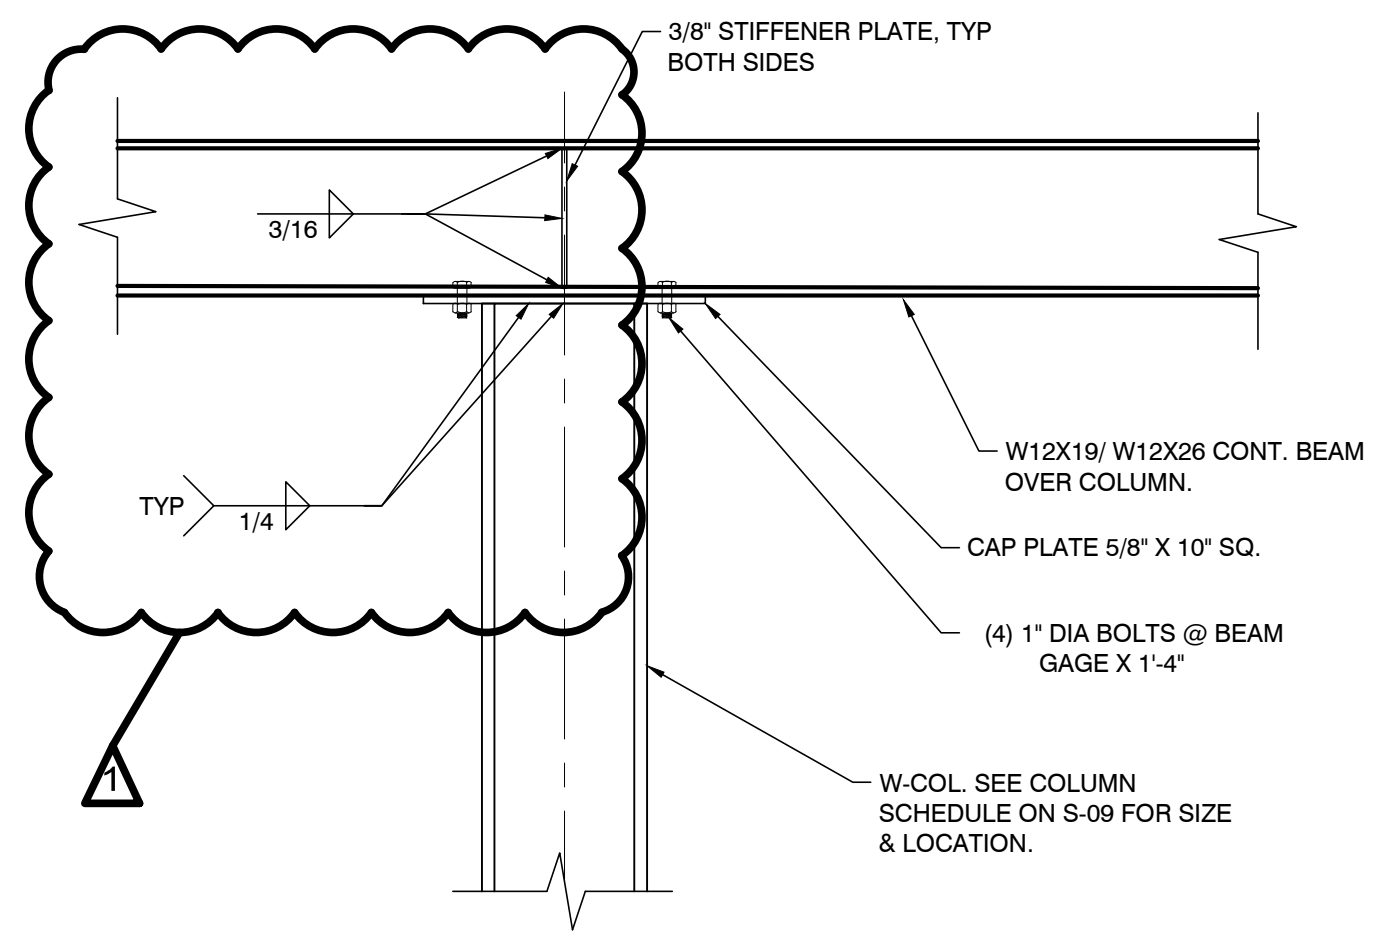


1 TYP. CONT. BEAM TO W-COL CONNECTION
 SCALE: 1" = 15'-0"

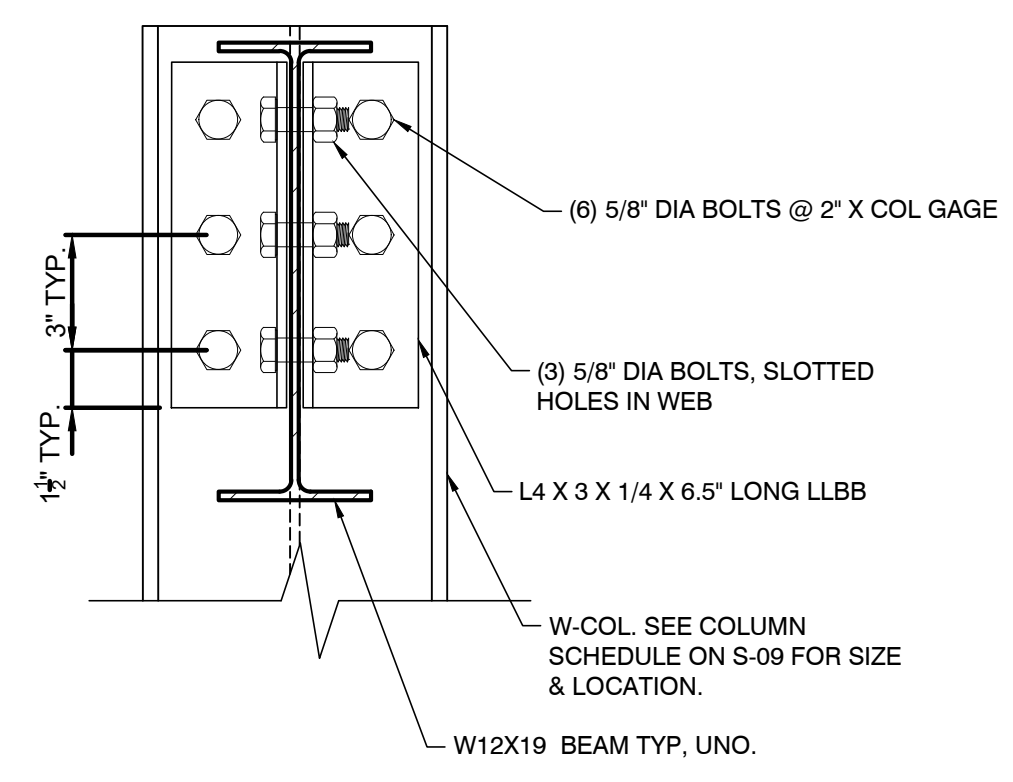


2 TYP. W-12 BEAM WEB TO W-COL WEB CONNECTION
 SCALE: 1" = 5'-0"

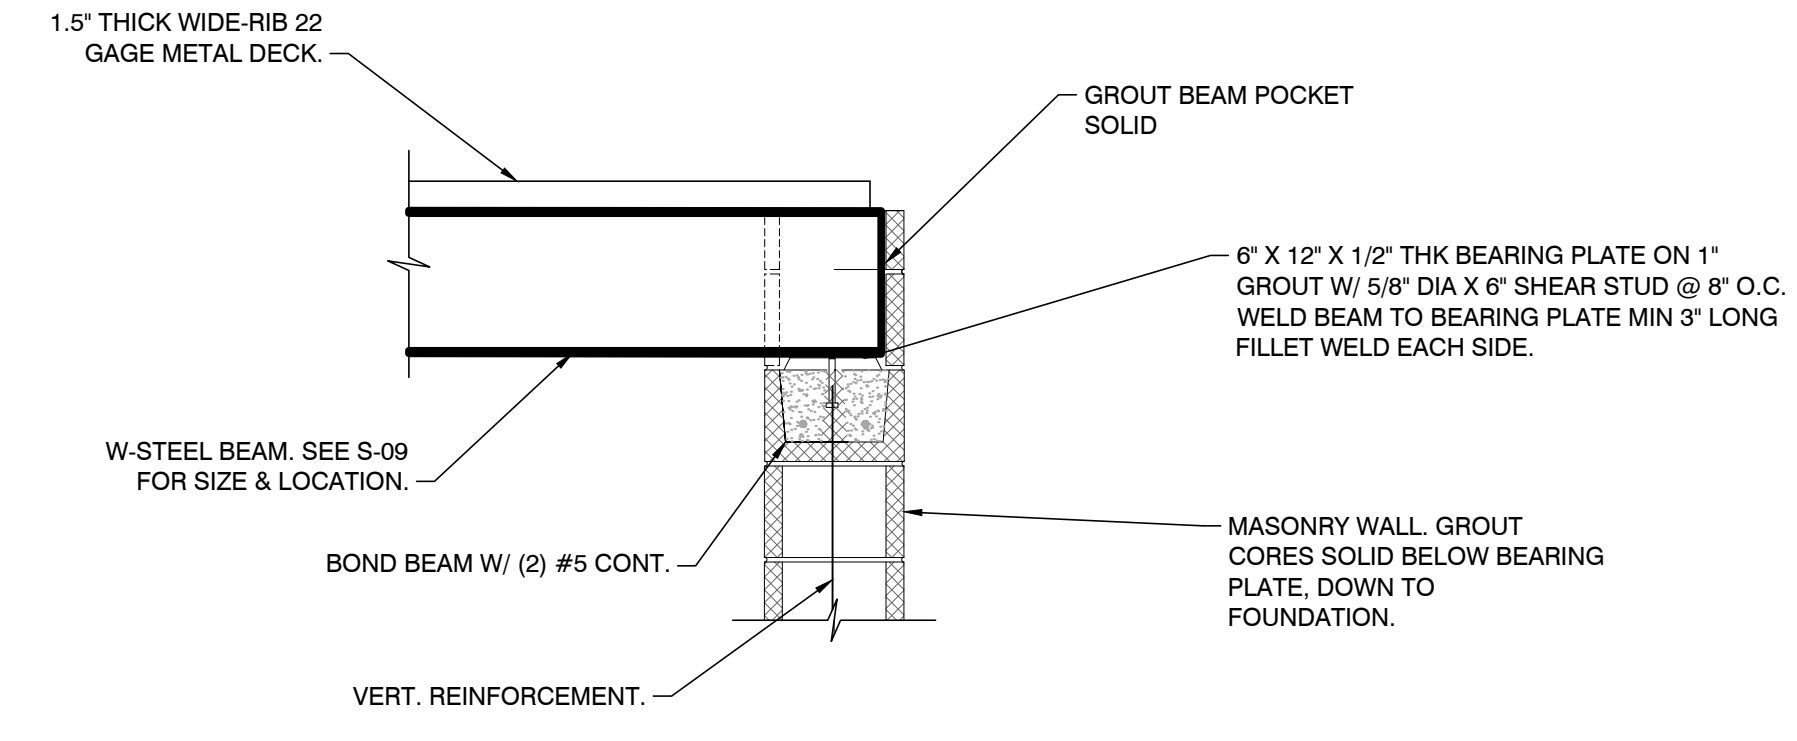


3 TYP. W-BEAM TO MASONRY WALL CONNECTION
 SCALE: 3/4" = 1'-0"

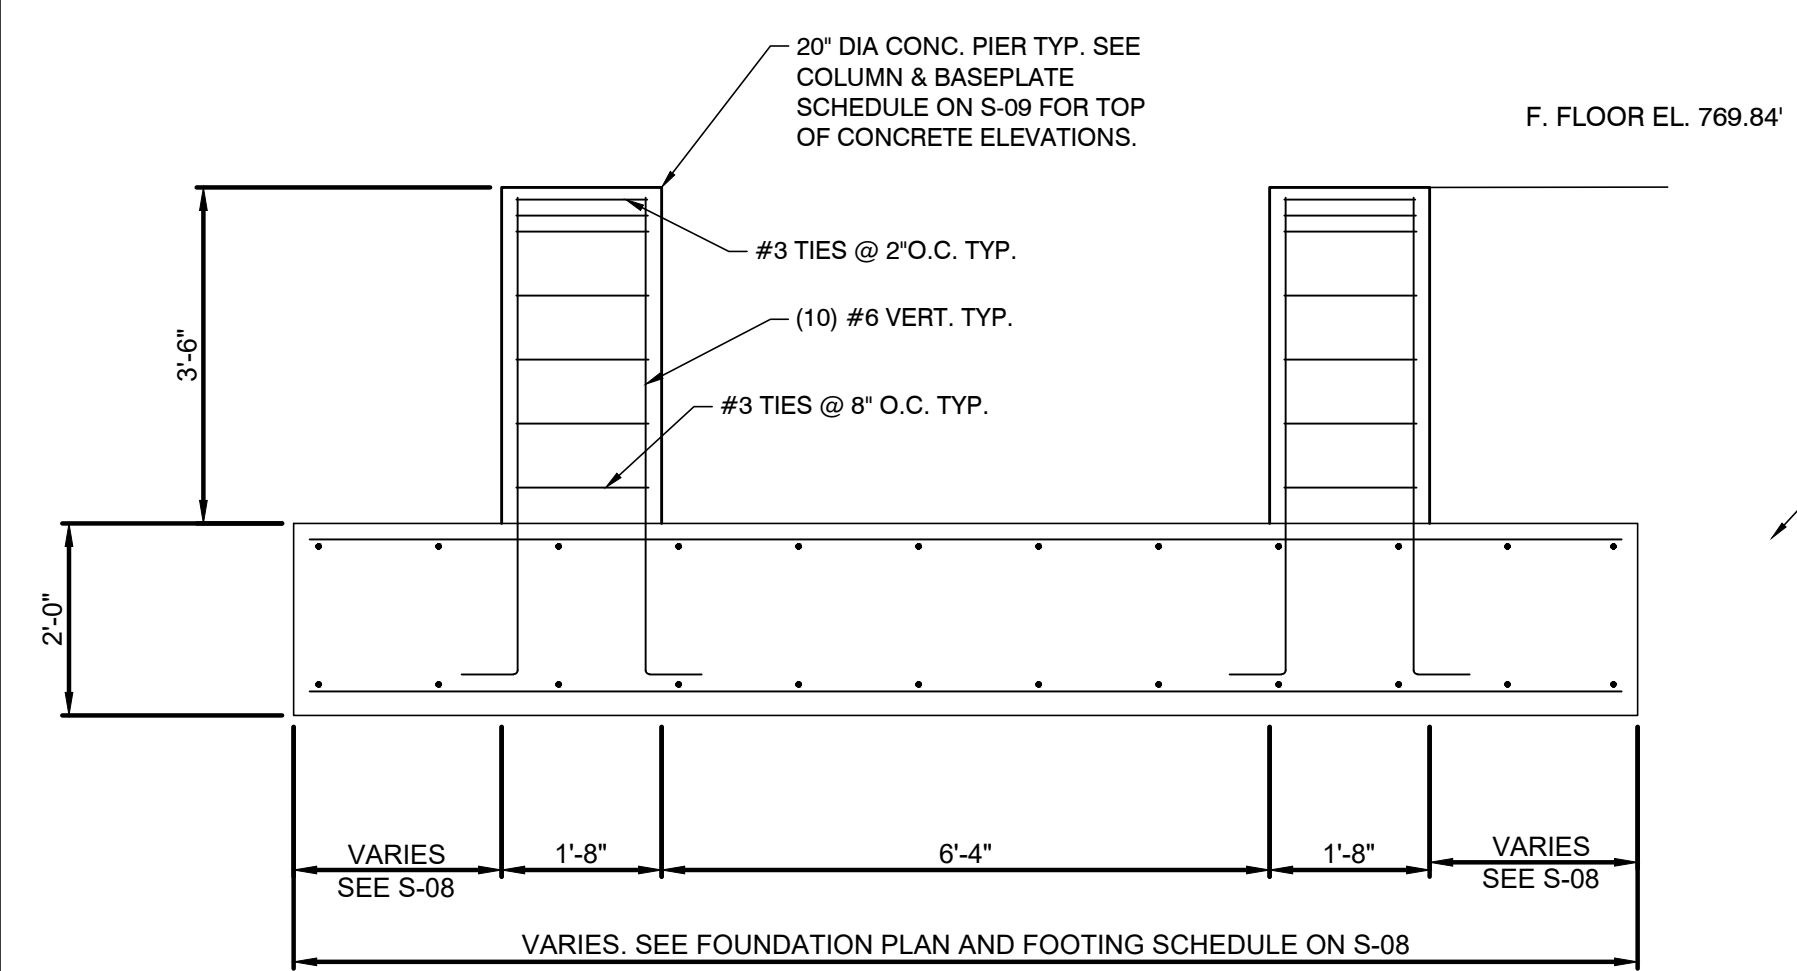


4 TYP. 2-COLUMN FOOTING DETAIL
 SCALE: 1/2" = 1'-0"

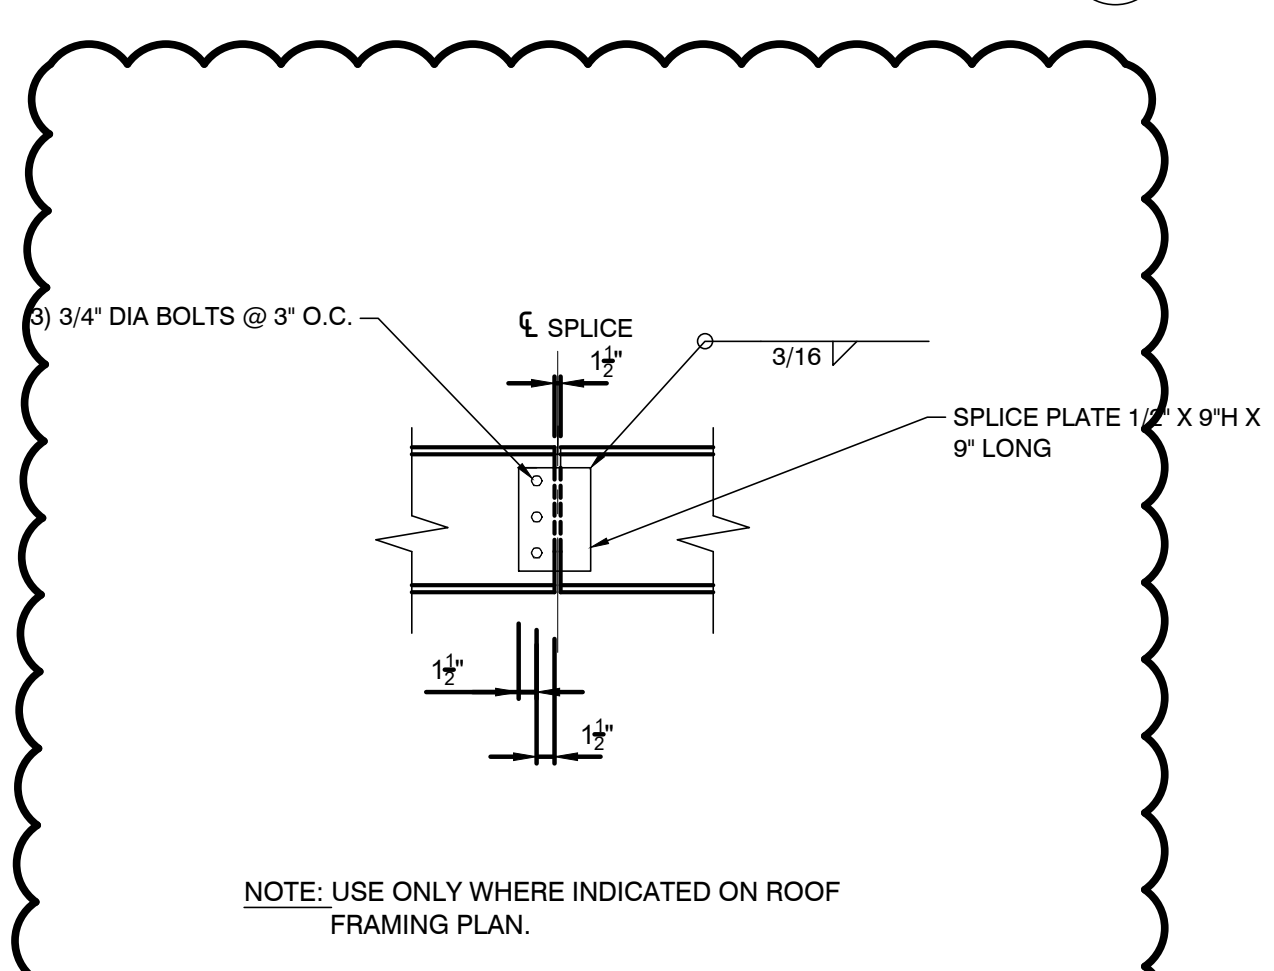

5 TYP. BEAM SPLICE
 SCALE: 3/4" = 1'-0"

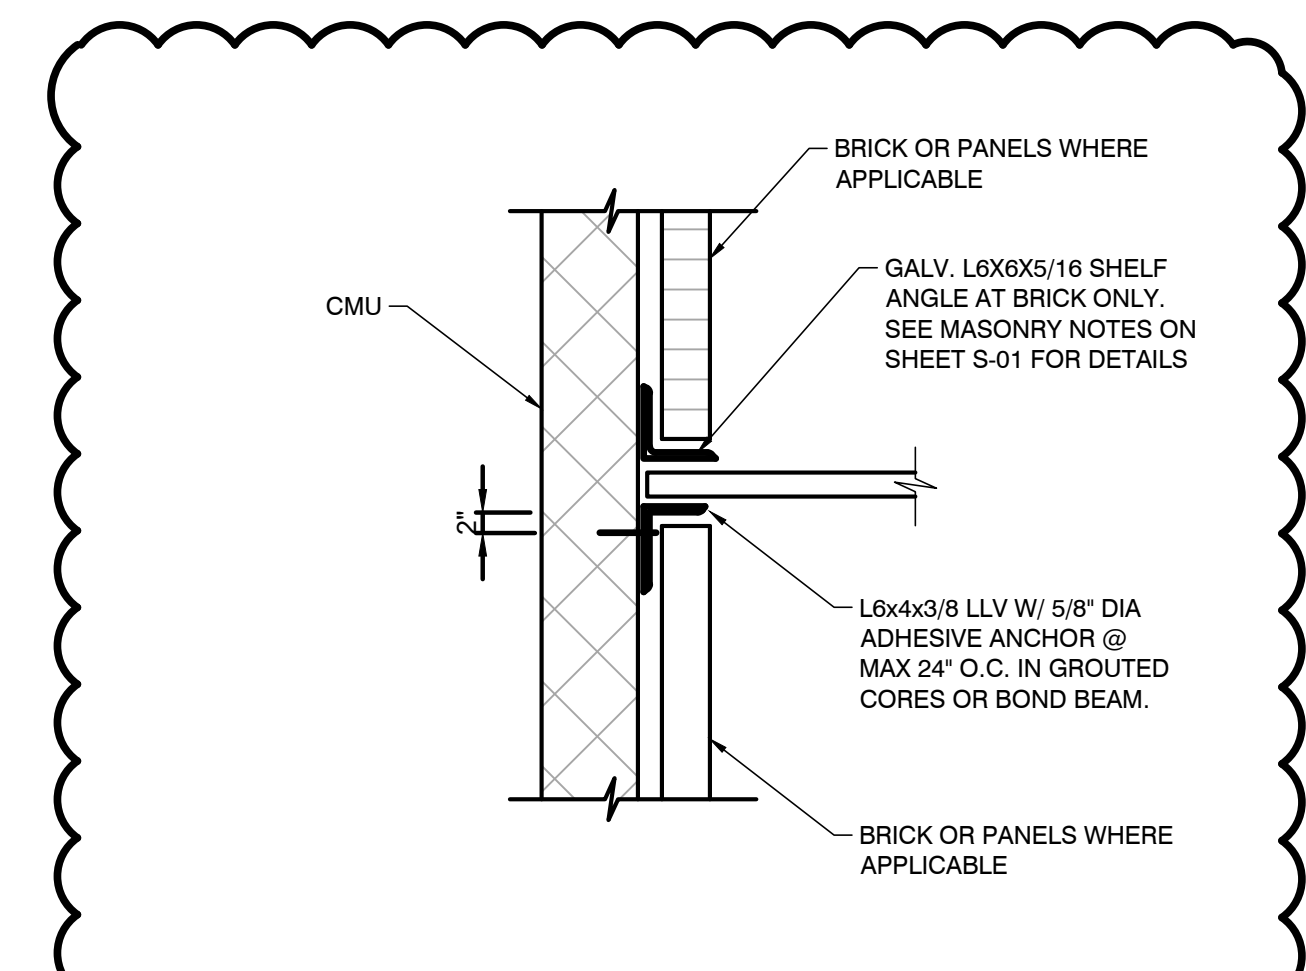


6 TYP. DECK EDGE SUPPORT
 SCALE: 3/4" = 1'-0"

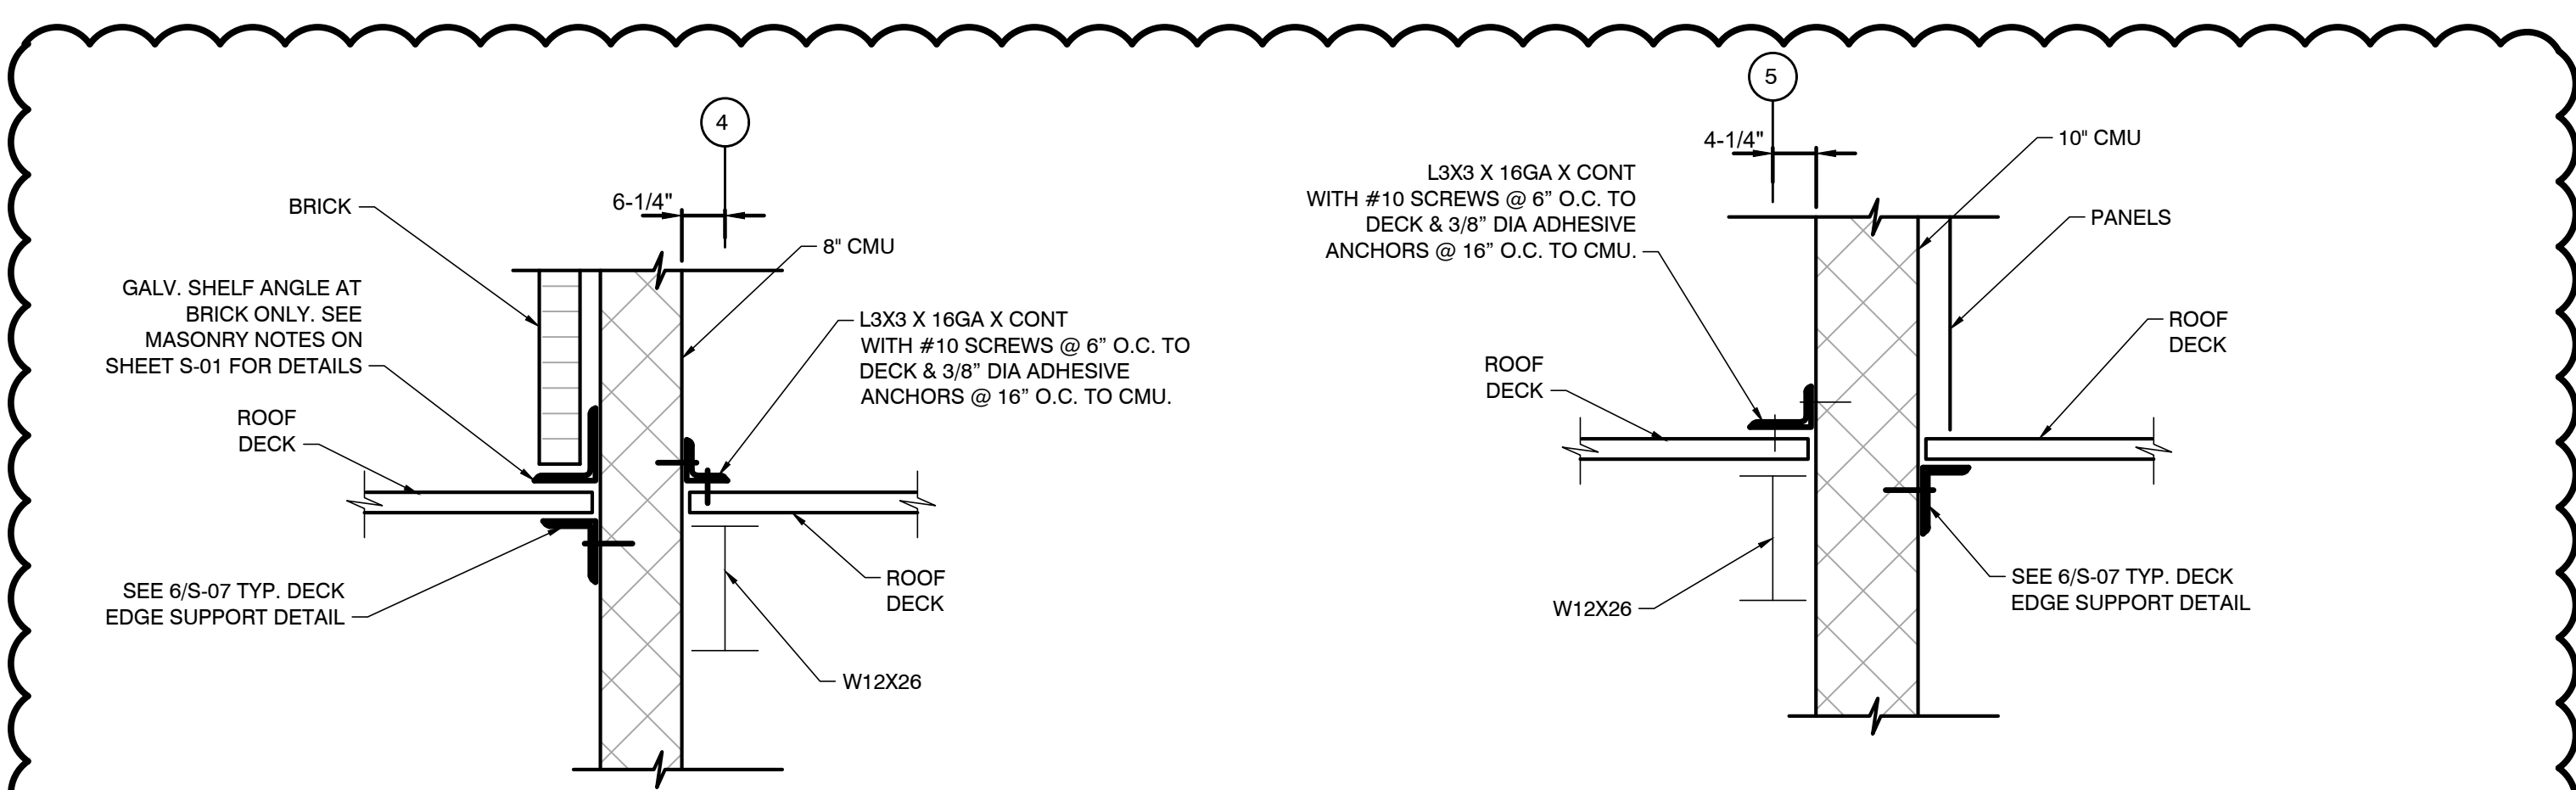

7 TYP. DECK EDGE SUPPORT @ COL. LINE 4
 SCALE: 3/4" = 1'-0"

8 TYP. DECK EDGE SUPPORT @ COL. LINE 5
 SCALE: 3/4" = 1'-0"

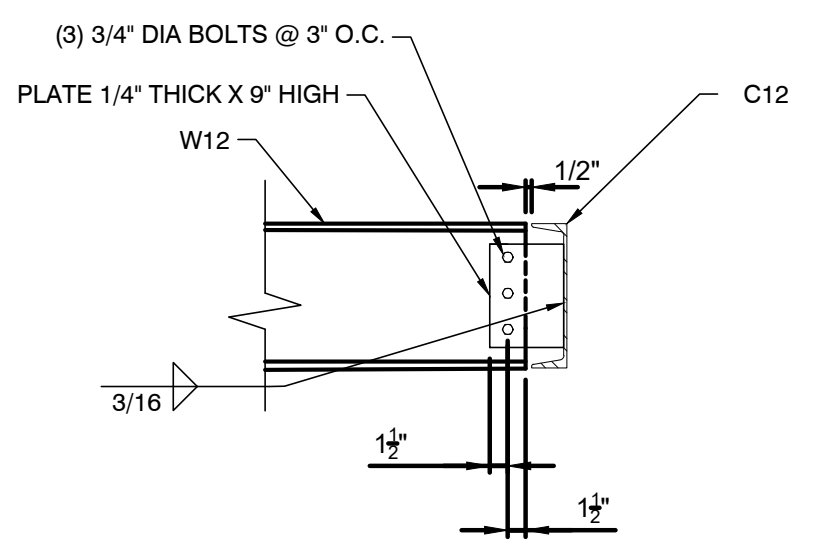

9 TYP. CHANNEL CONNECTION
 SCALE: 3/4" = 1'-0"