

CITY OF HERMITAGE


SOUTH DARBY ROAD STORMWATER AND ROADWAY IMPROVEMENTS PROJECT

HERMITAGE, PENNSYLVANIA




INDEX OF SHEETS		
DRAWING NAME	SHEET TITLE:	SHEET NUMBER
TS	TITLE SHEET	1
GN	GENERAL NOTES & LEGEND	2
SVC	SURVEY CONTROL PLAN	3
TYP-1	ROADWAY TYPICAL SECTIONS	4
EC-1 - EC-3	EXISTING CONDITIONS PLAN	5-7
DP-1 - DP-3	DEMOLITION PLAN	8-10
PP-1 - PP-5	PLAN & PROFILE	11-15
ESC-1	EROSION & SEDIMENTATION CONTROL	16
CD-1	CONSTRUCTION DETAILS	17
S-1 - S-8	SECTIONS 1 - 8	18-25

MAY, 2019

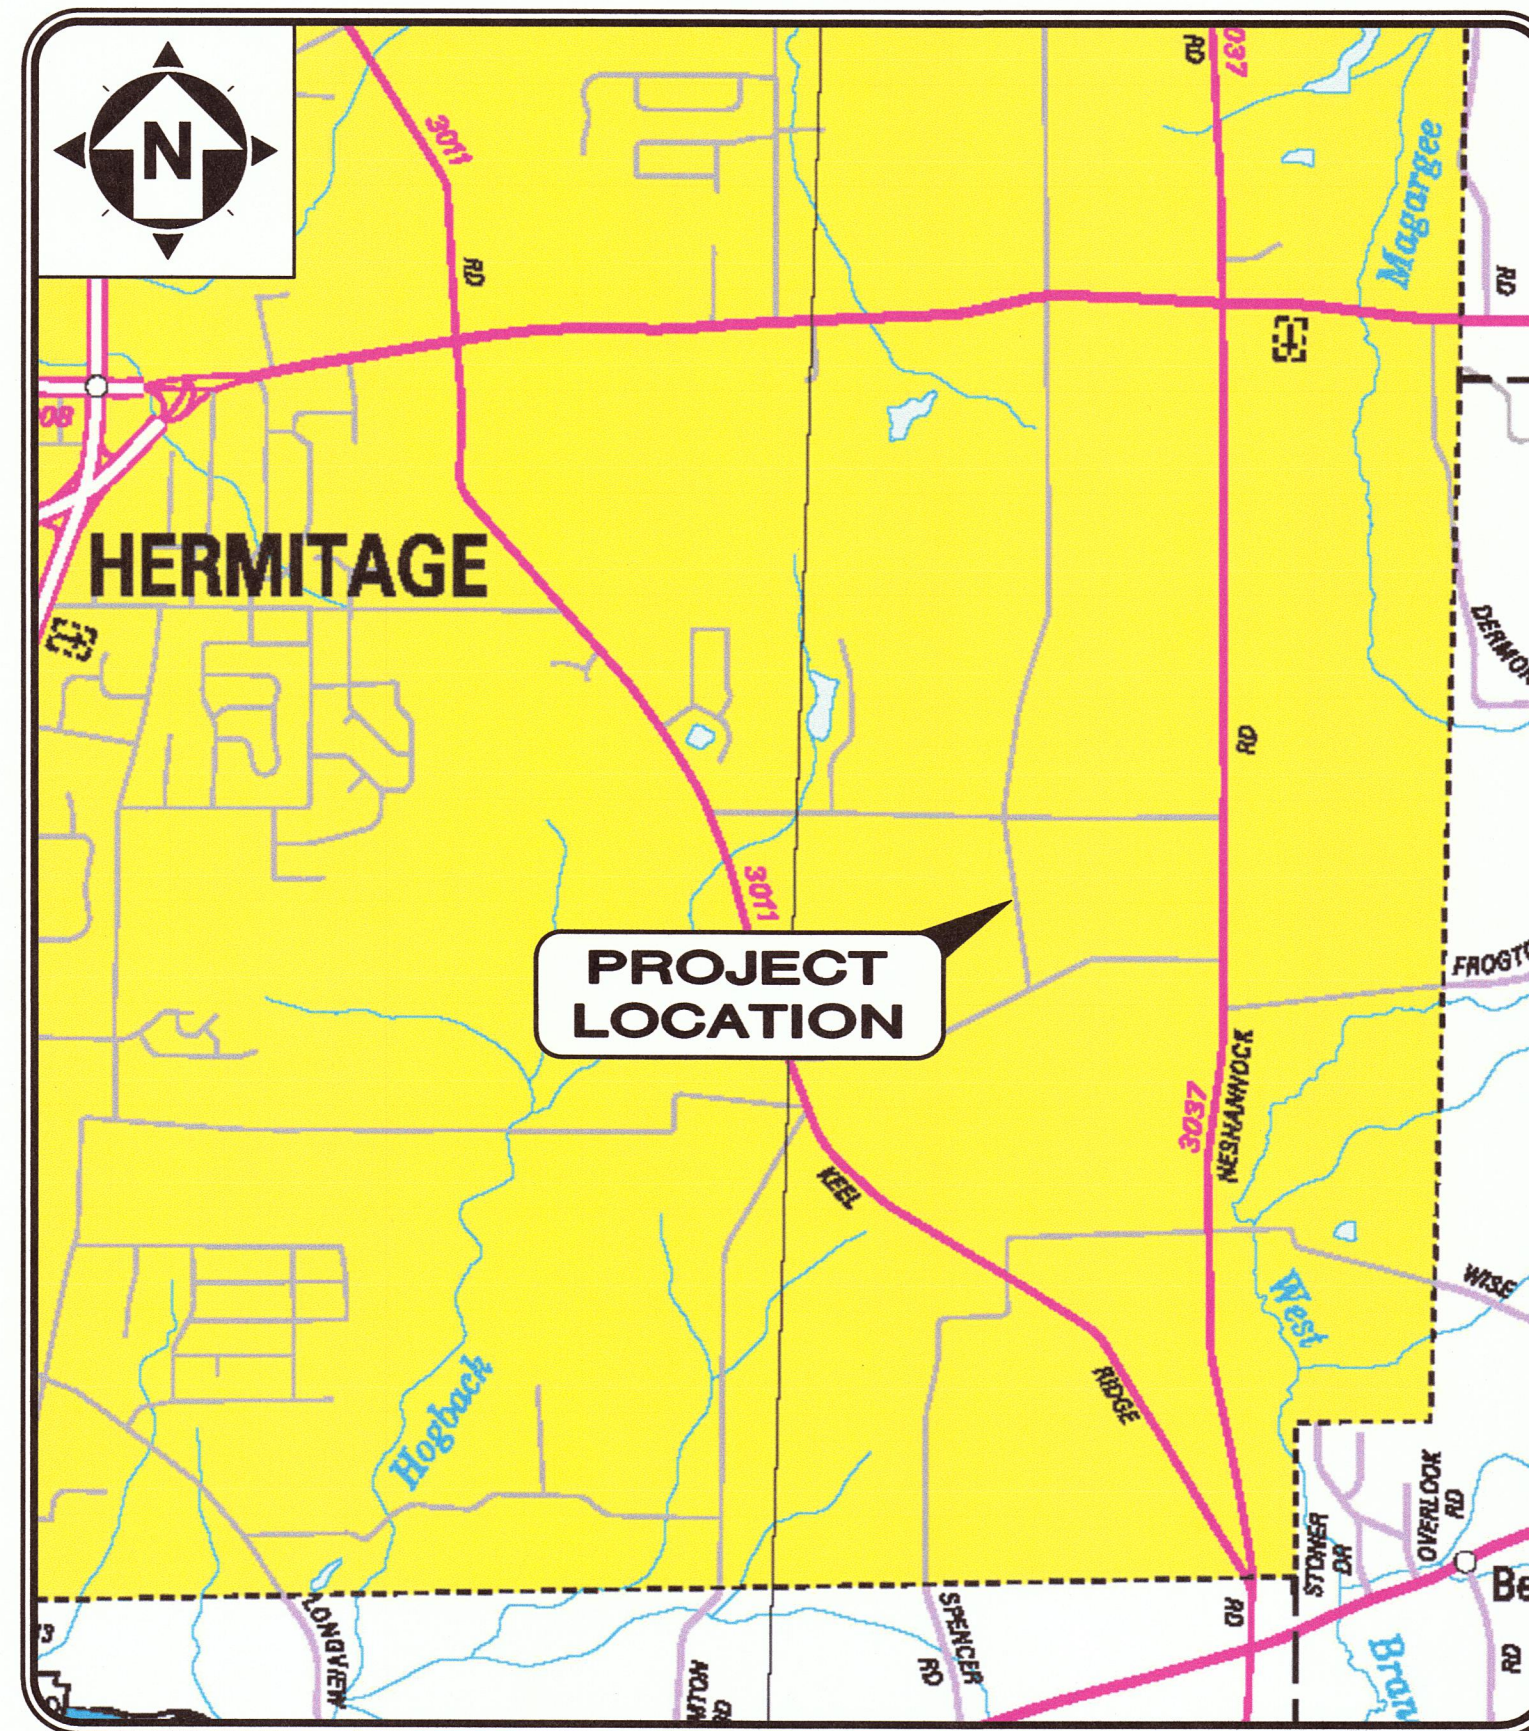

LOCATION MAP
NOT TO SCALE

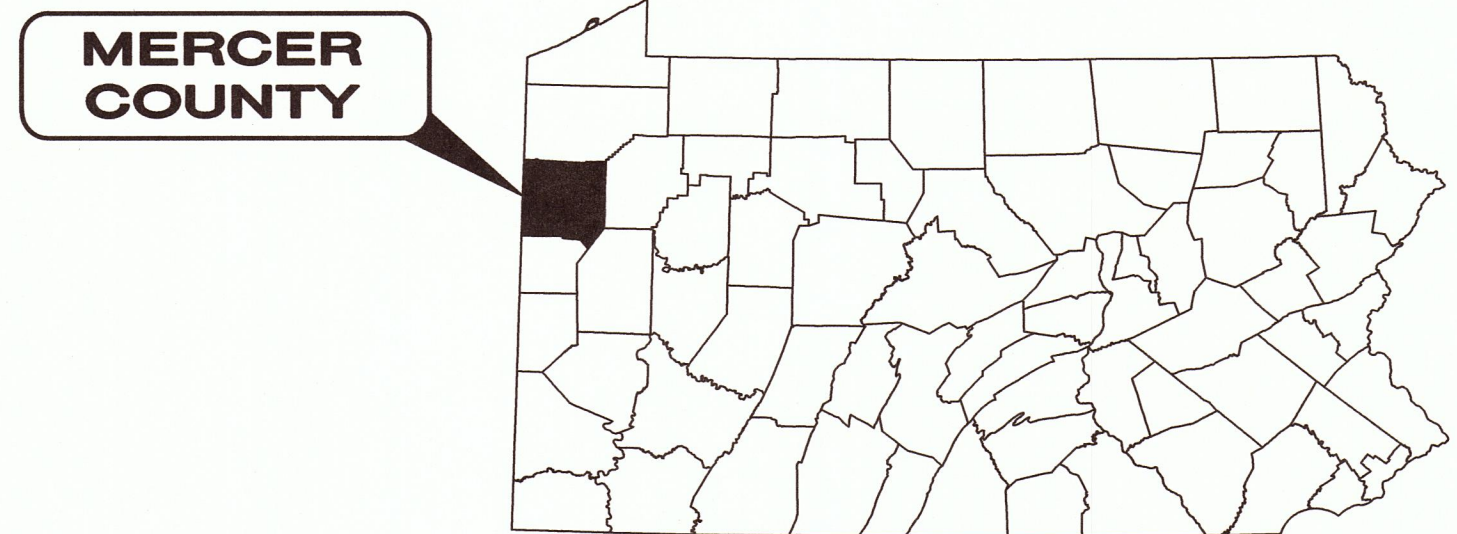

APPROVALS:

CITY MANAGER MR. GARY P. HINKSON 5/14/19
DATE

BOARD OF COMMISSIONERS:

- MR. WILLIAM J. MODER, PRESIDENT
- MR. DUANE J. PICCIRILLI, VICE-PRESIDENT
- MR. LOUIS E. SQUATRITO, JR.
- MR. MICHAEL T. MUHA
- MR. WILLIAM G. MCCONNELL, JR.

CITY OFFICIALS:

- MR. GARY P. HINKSON, CITY MANAGER
- MR. GARY GULLA, ASSISTANT CITY MANAGER
- MR. BRETT STEDMAN, SOLICITOR

PA ONE CALL:
ACT 287, AS AMENDED



PENNSYLVANIA ACT 287 (1974) AS AMENDED BY PENNSYLVANIA ACT 121 (2008), REQUIRES NOTIFICATION BY EXCAVATORS, DESIGNERS, OR ANY PERSON PREPARING TO DISTURB THE EARTH'S SURFACE ANYWHERE IN THE COMMONWEALTH.

PA ONE CALL DESIGN SERIAL NUMBERS:
20190092209 - SOUTH DARBY ROAD

PA ONE CALL-UTILITY LIST:

- DIVERSIFIED GAS AND OIL (GAS)
- VERIZON PENNSYLVANIA, LLC (COMMUNICATIONS)
- HERMITAGE MUNICIPAL AUTHORITY (SEWER)
- LAUREL MOUNTAIN MIDSTREAM (GAS)
- NATIONAL FUEL GAS DISTRIBUTION CO. (GAS)
- PENNSYLVANIA POWER CO (ELECTRIC)
- AQUA PA (WATER)

- UNDERGROUND BUILDING SERVICE UTILITY LINES ARE NOT SHOWN ON THE PLANS. THE CONTRACTOR SHALL BE RESPONSIBLE FOR LOCATING, MAINTAINING AND REPLACING AS NECESSARY TO ENSURE CONTINUAL SERVICE TO BUILDINGS.
- THE CONTRACTOR IS RESPONSIBLE TO CALL PENNSYLVANIA ONE CALL SYSTEM, INC. @ 1-800-242-1776, THREE WORKING DAYS PRIOR TO CONSTRUCTION.



ENGINEER'S PROJECT No. 181039

I, May Alexander Garfou, DO HEREBY CERTIFY PURSUANT TO THE PENALTIES OF 18 PA. C.S.A. SEC. 4904 TO THE BEST OF MY KNOWLEDGE, INFORMATION AND BELIEF, THAT THE INFORMATION CONTAINED IN THE ACCOMPANYING PLANS, SPECIFICATIONS, AND REPORTS HAS BEEN PREPARED IN ACCORDANCE WITH THE ACCEPTED ENGINEERING PRACTICE, IS TRUE AND CORRECT, AND IS IN CONFORMANCE WITH CHAPTER 105 OF THE RULES AND REGULATIONS OF THE DEPARTMENT OF ENVIRONMENTAL PROTECTION.

NO	REVISION	DATE

CITY OF HERMITAGE
SOUTH DARBY ROAD STORMWATER AND ROADWAY IMPROVEMENTS PROJECT
HERMITAGE, PENNSYLVANIA
TITLE SHEET

PROJECT NO.	181039
DISCIPLINE	CIVIL
SHEET NAME	TS
SHEET	OF
01	25