




4+50.00

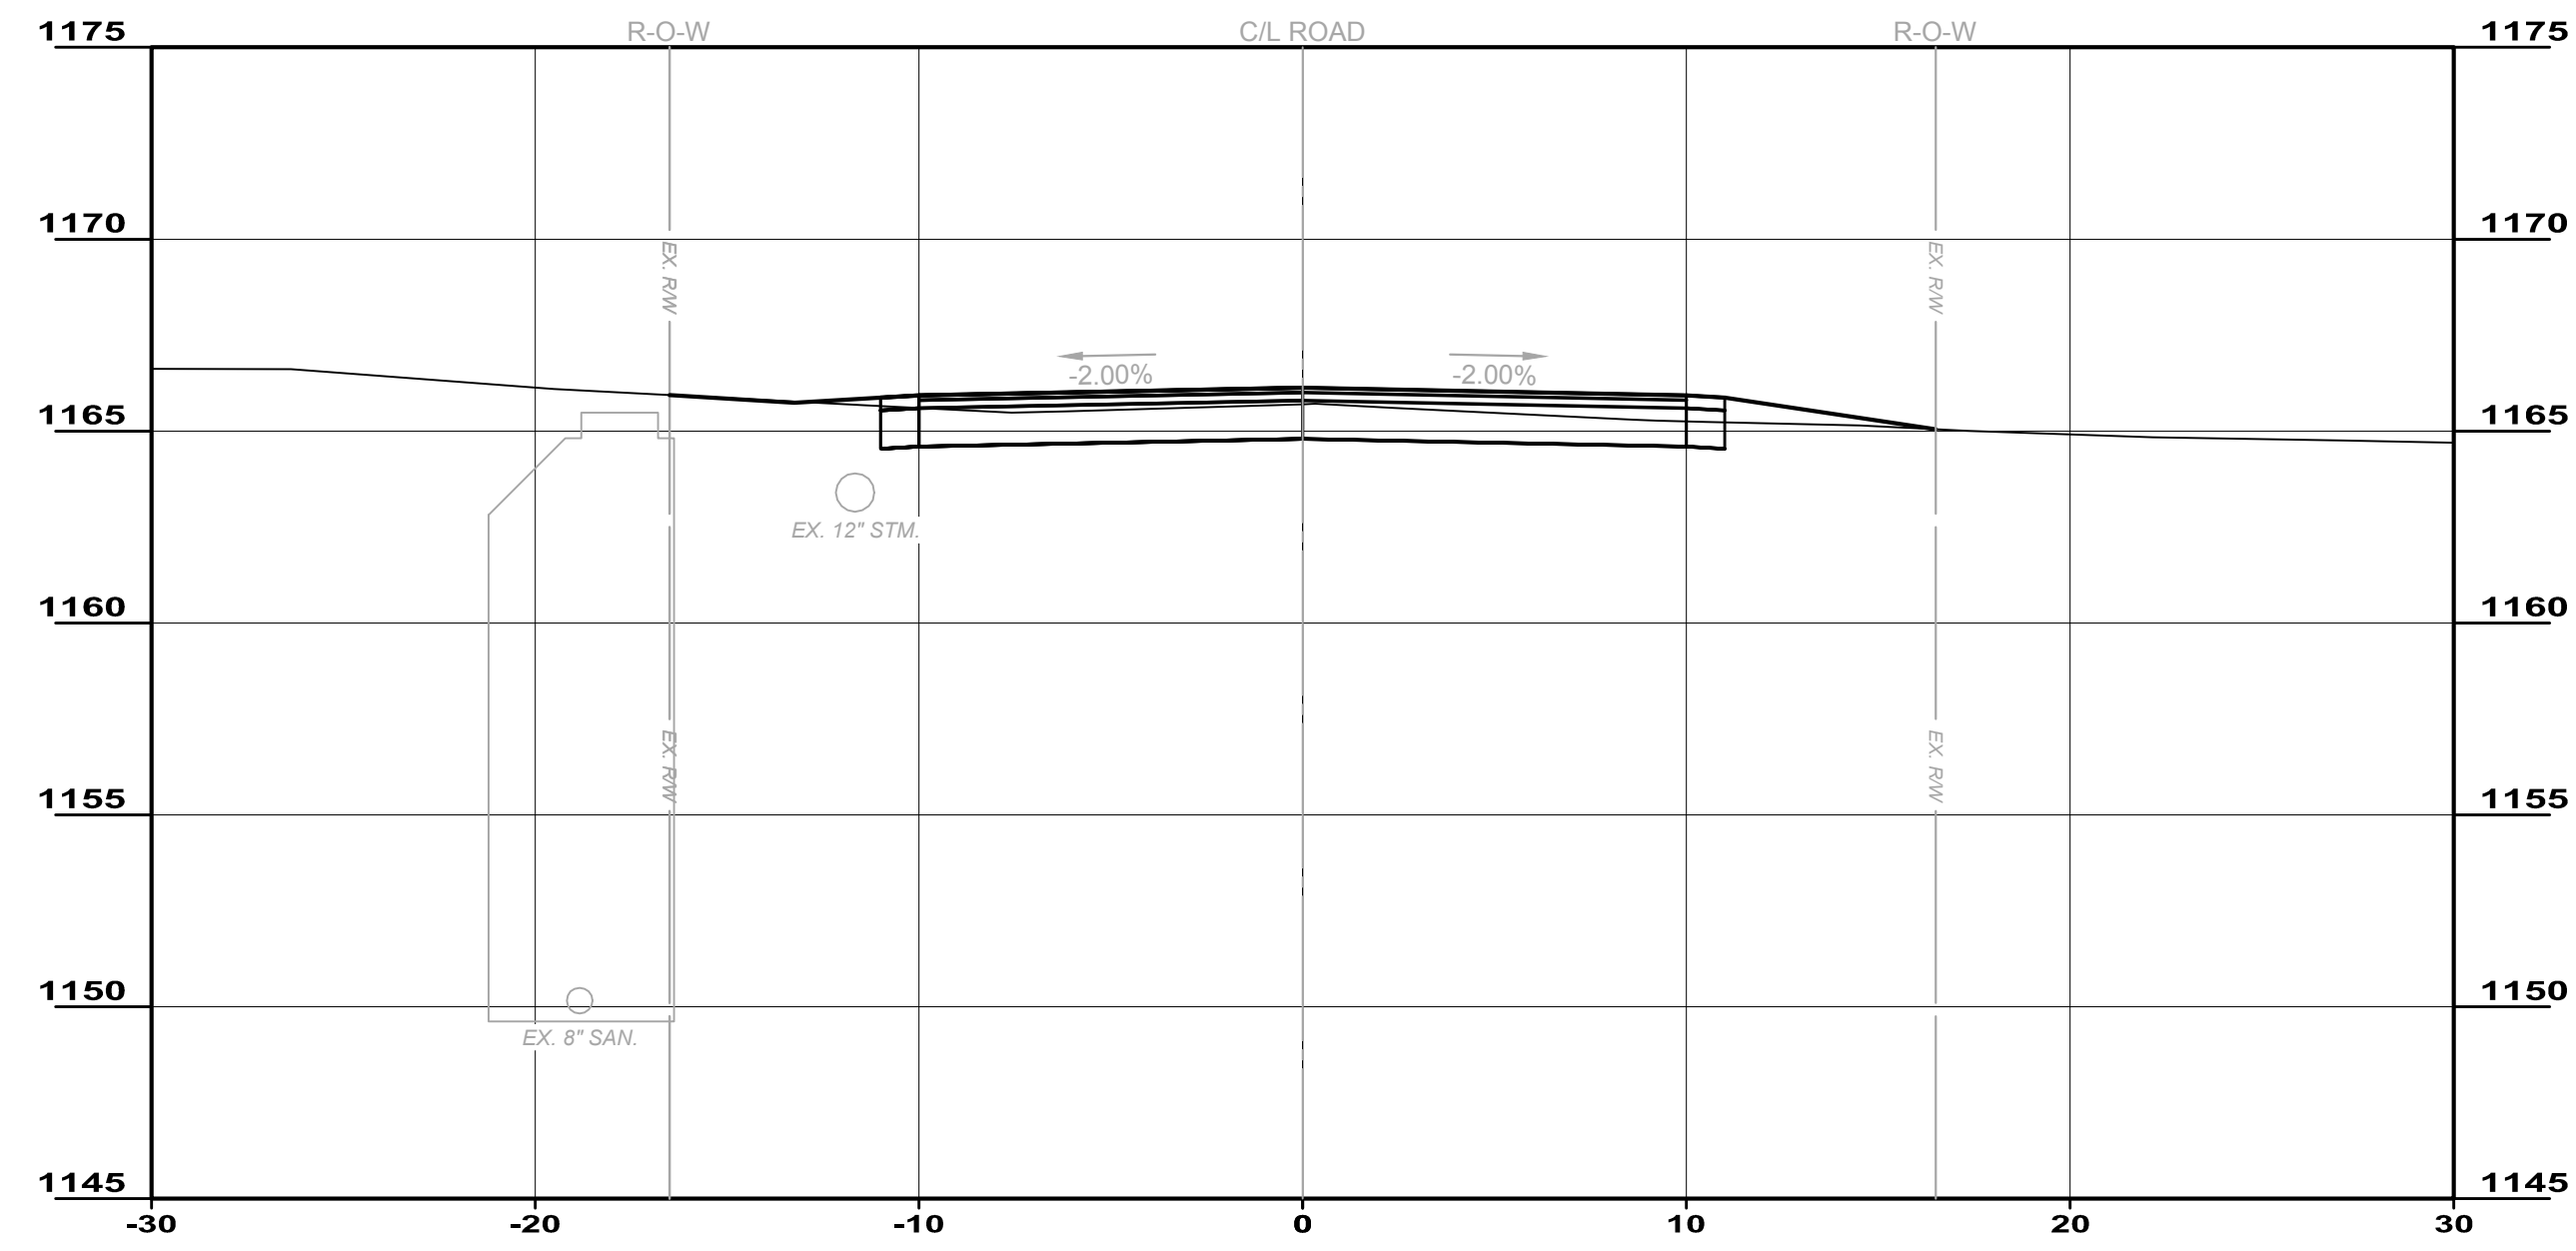


4+00.00

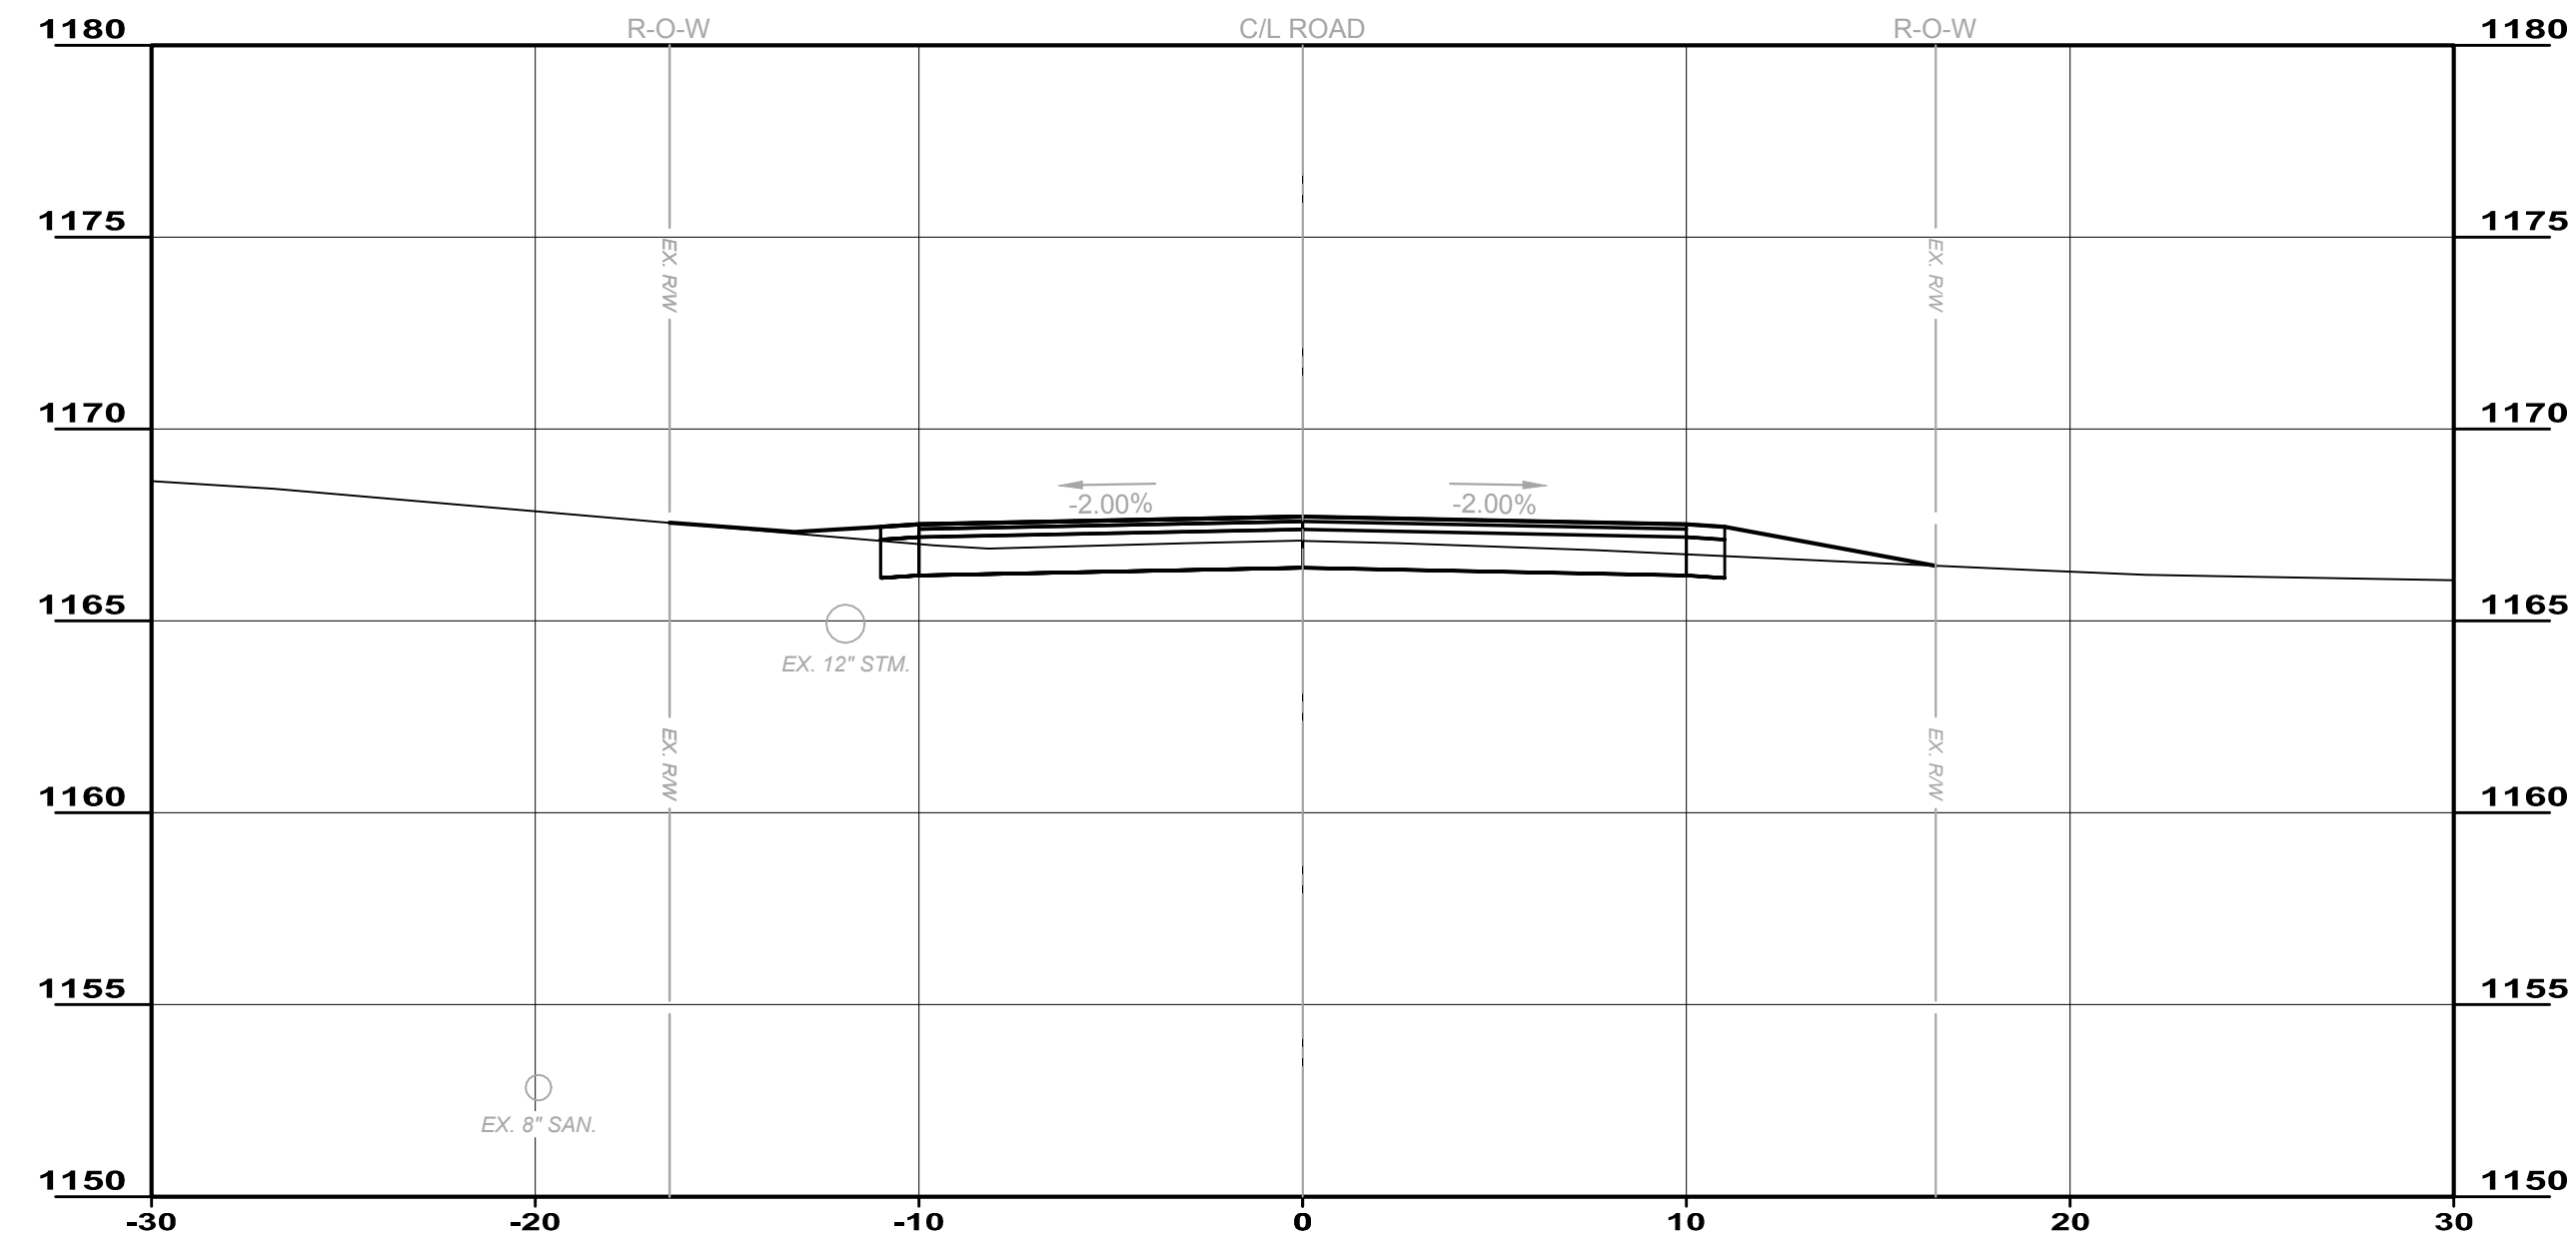


3+50.00

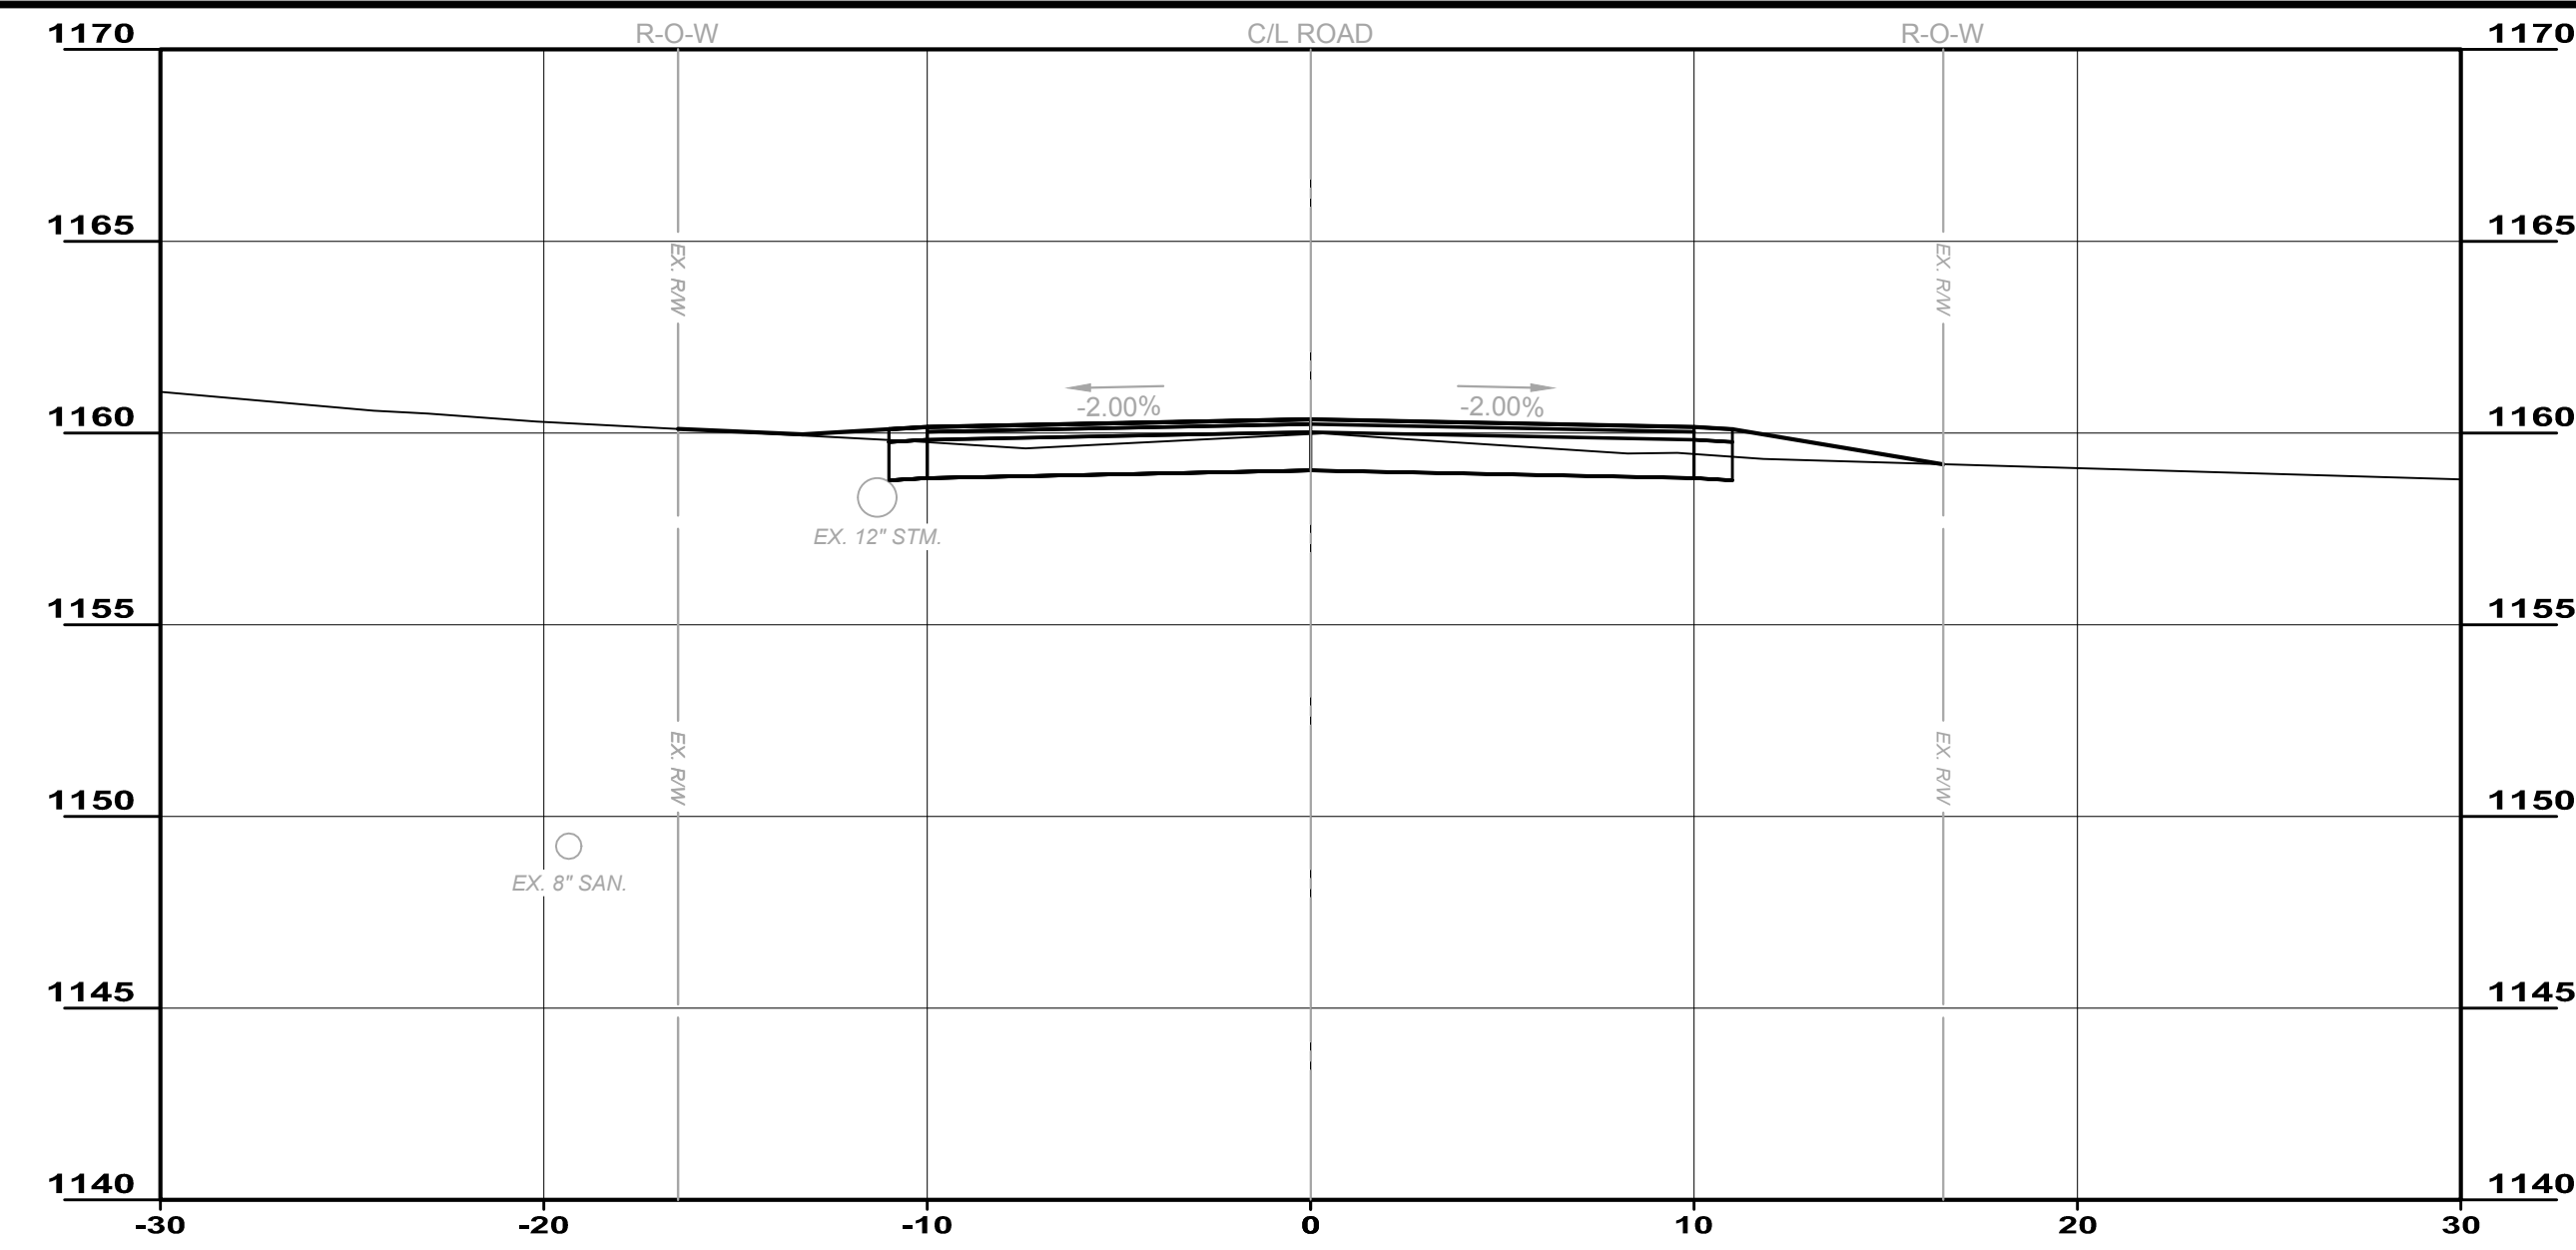


6+00.00

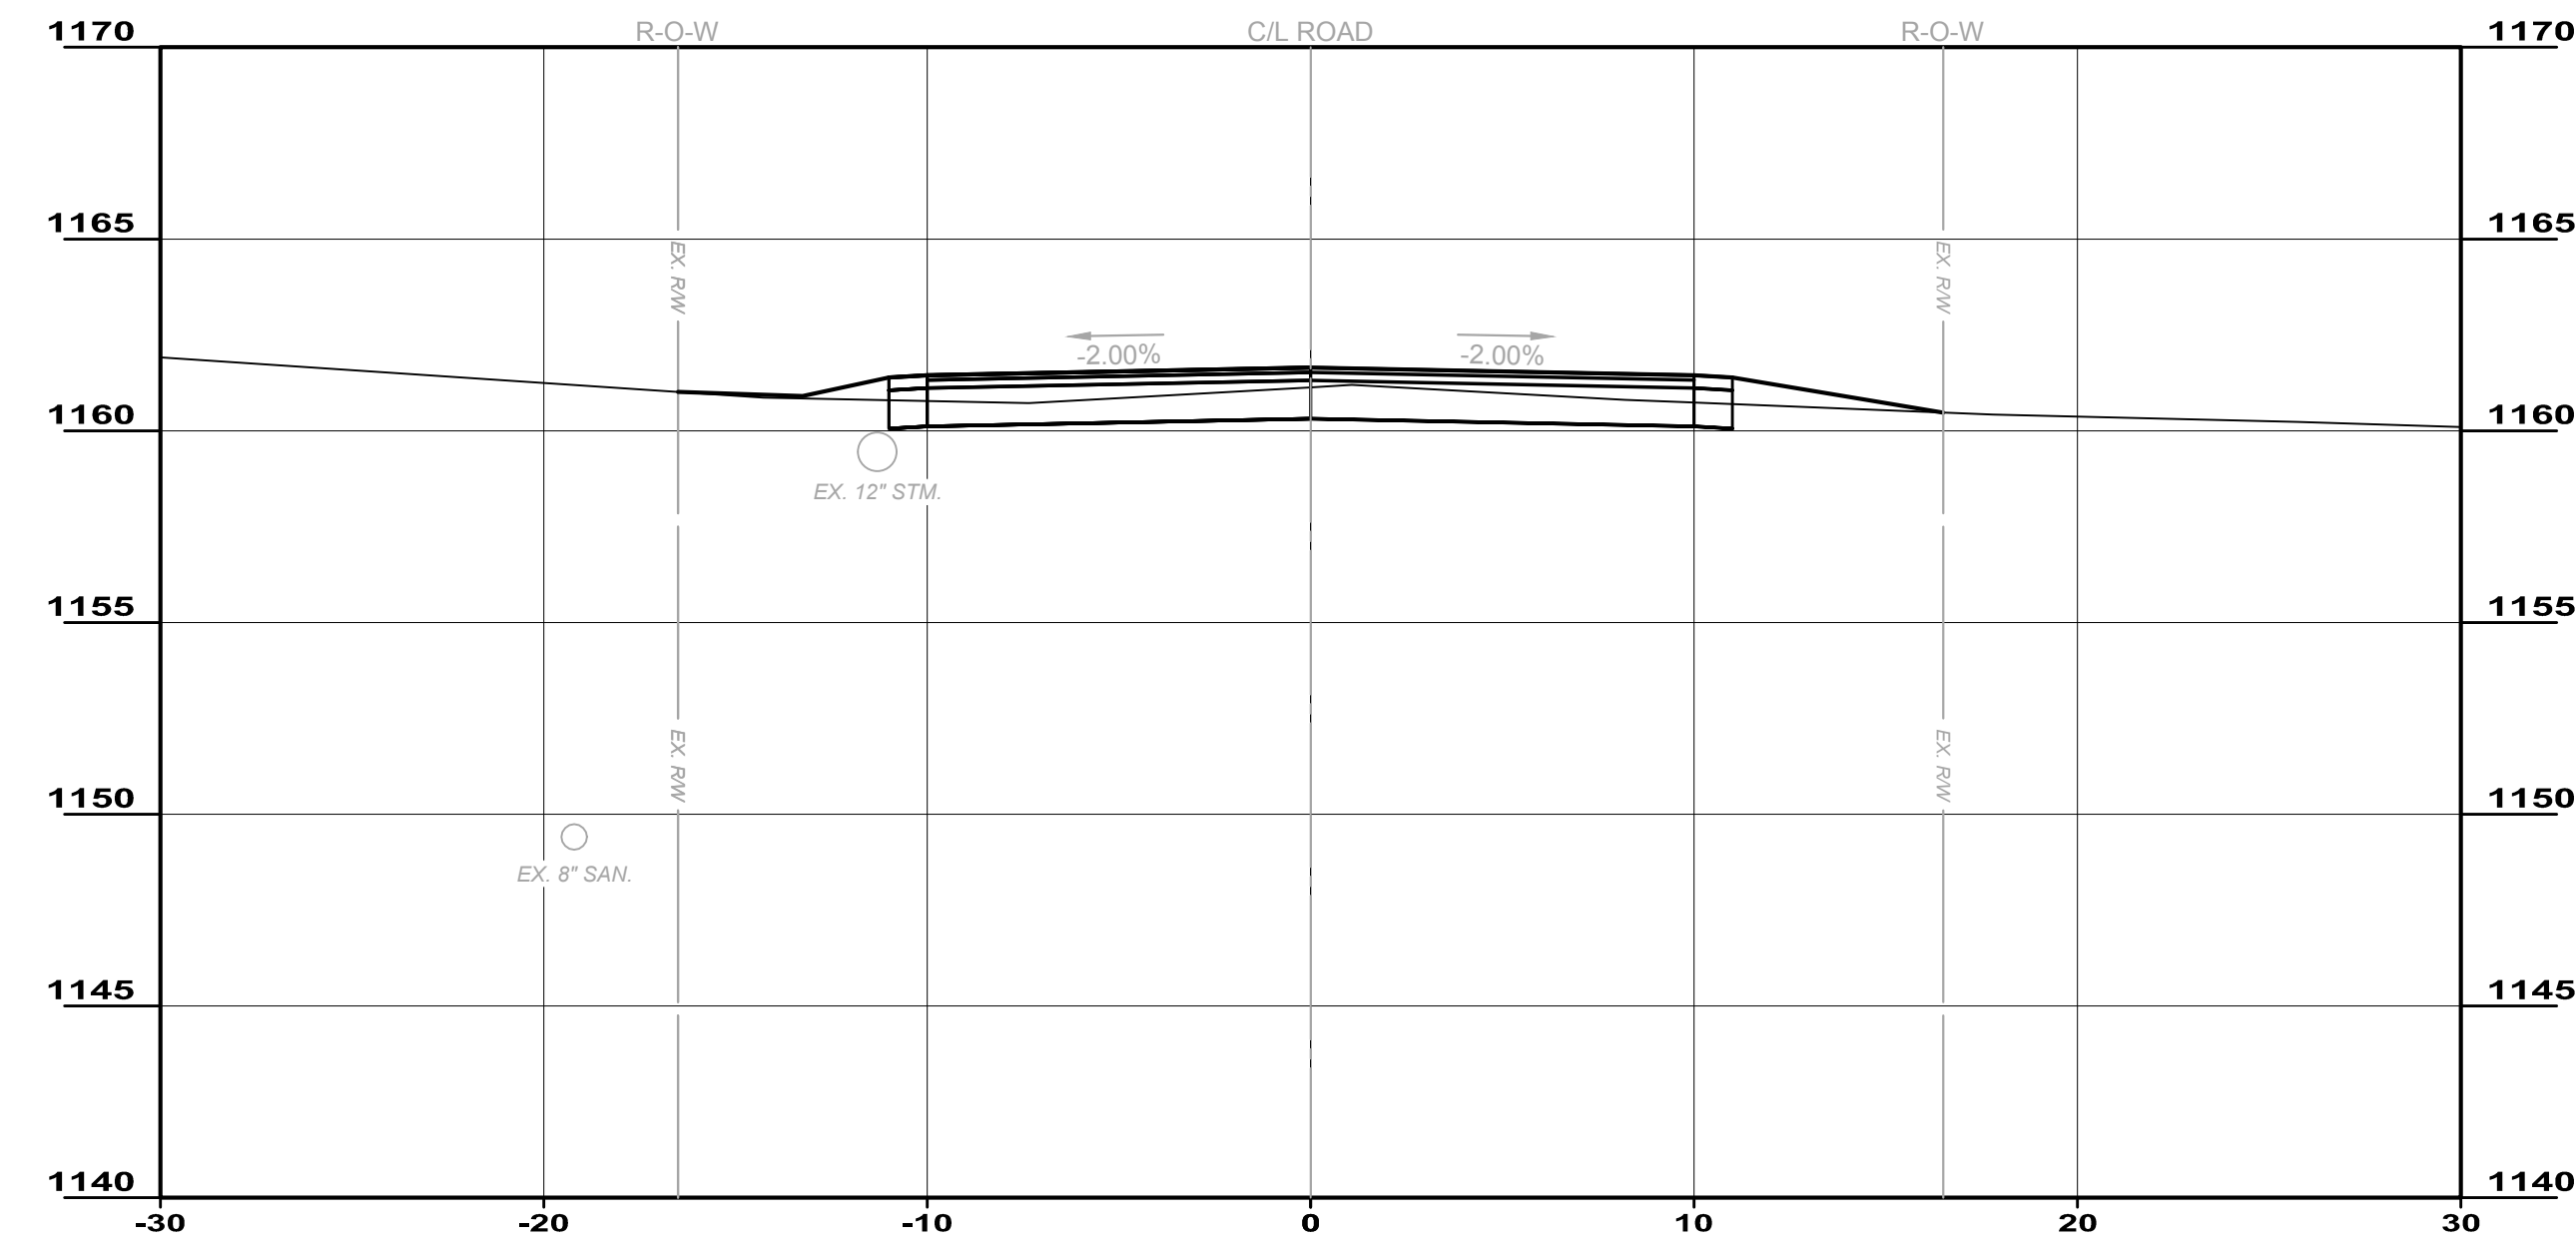

5+50.00

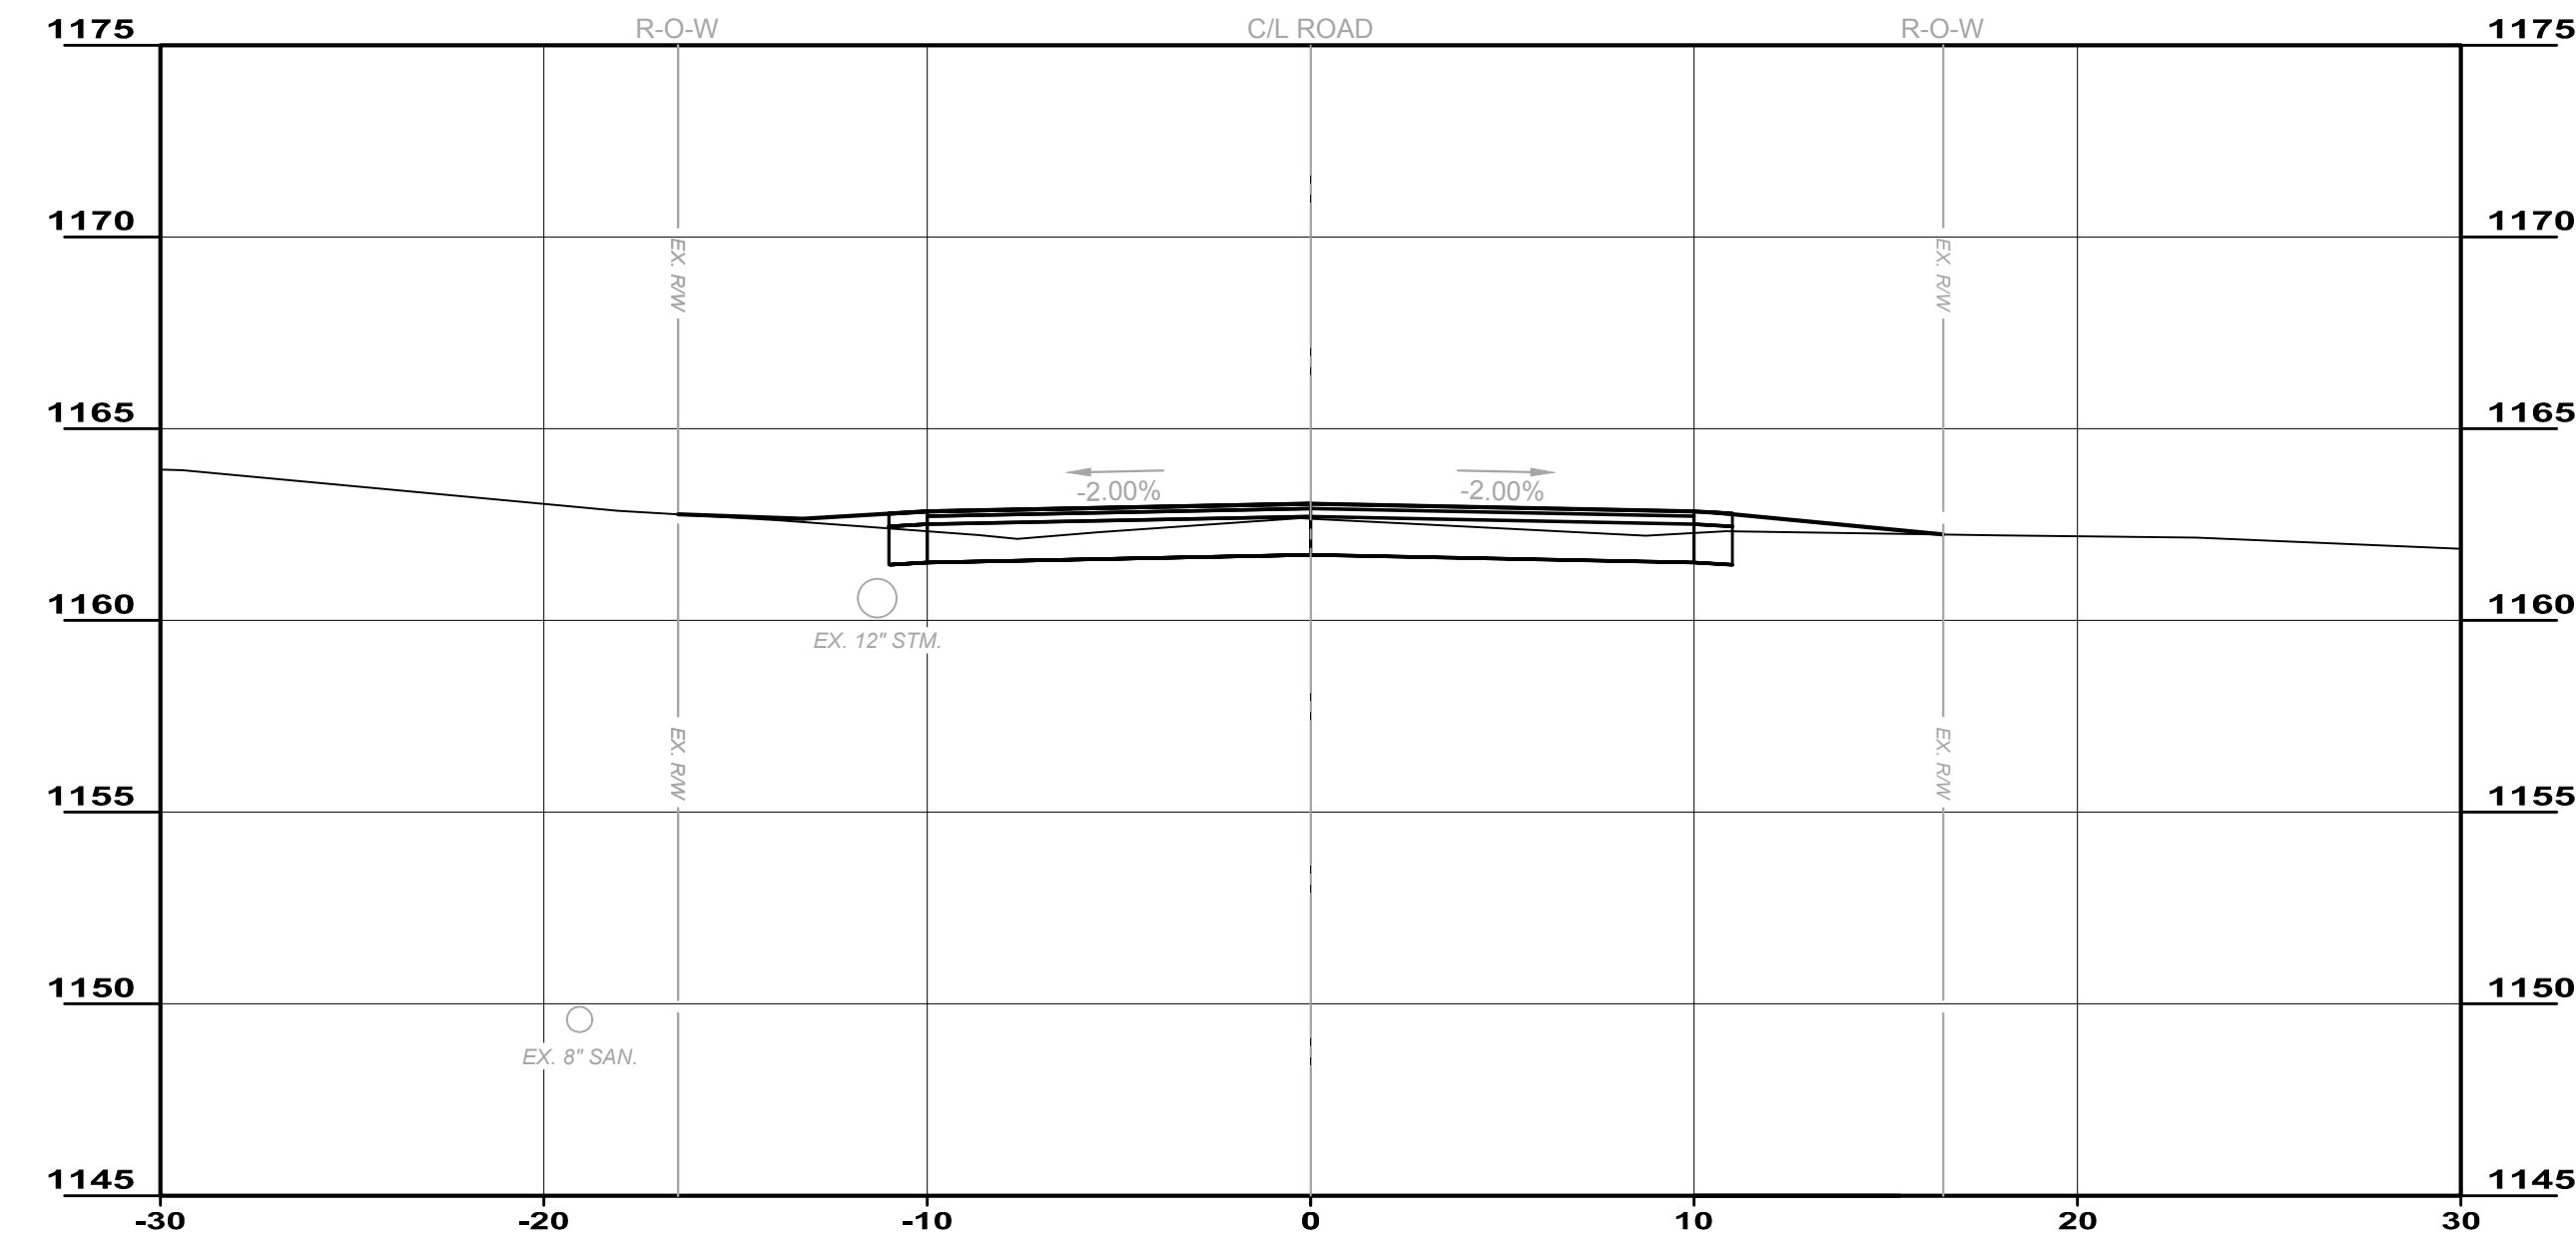

5+00.00

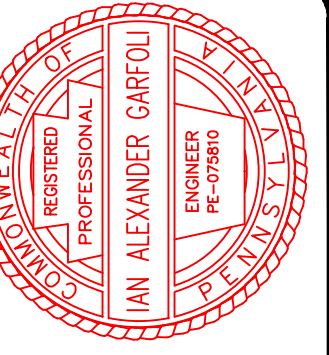

ISSUED FOR:	DESIGN NO.	DATE
AS SHOWN		
DESIGNED BY:	PMT	
DRAWN BY:	PMT	
CHECKED BY:	IAG	

CITY OF HERMITAGE
SOUTH DARBY ROAD STORMWATER AND
ROADWAY IMPROVEMENTS PROJECT
 HERMITAGE, PENNSYLVANIA

PROJECT NO.	181039
DISCIPLINE	CIVIL
SHEET NAME	S-2
SHEET	19
OF	25

SECTIONS 2