




7+50.00

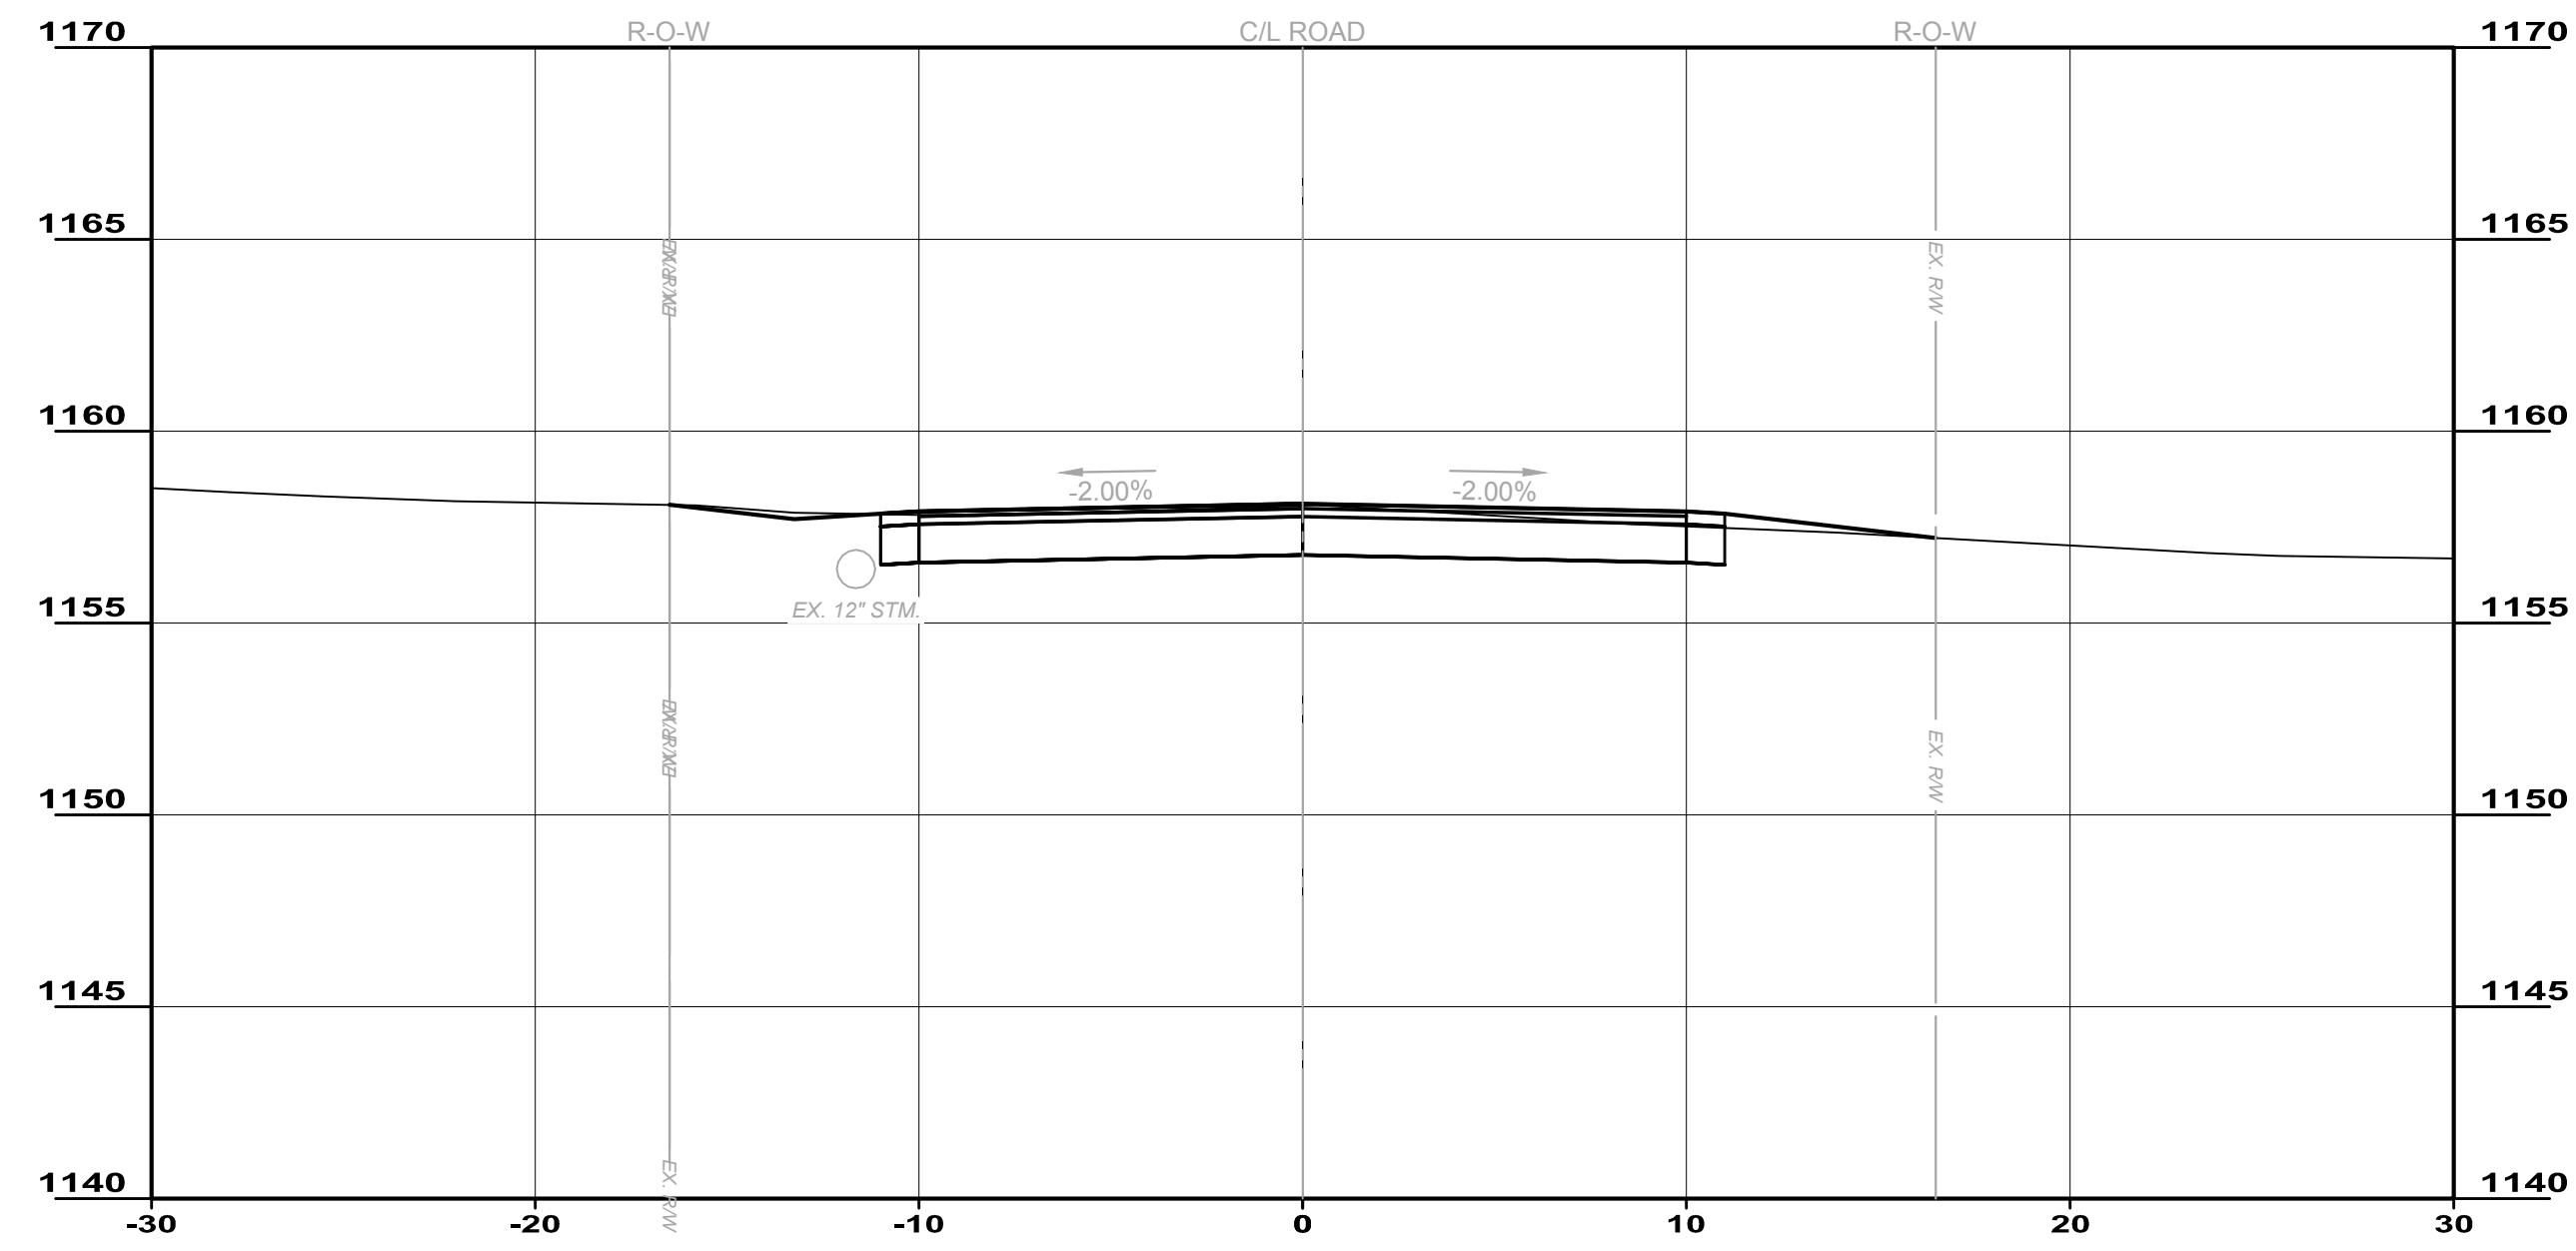


7+00.00

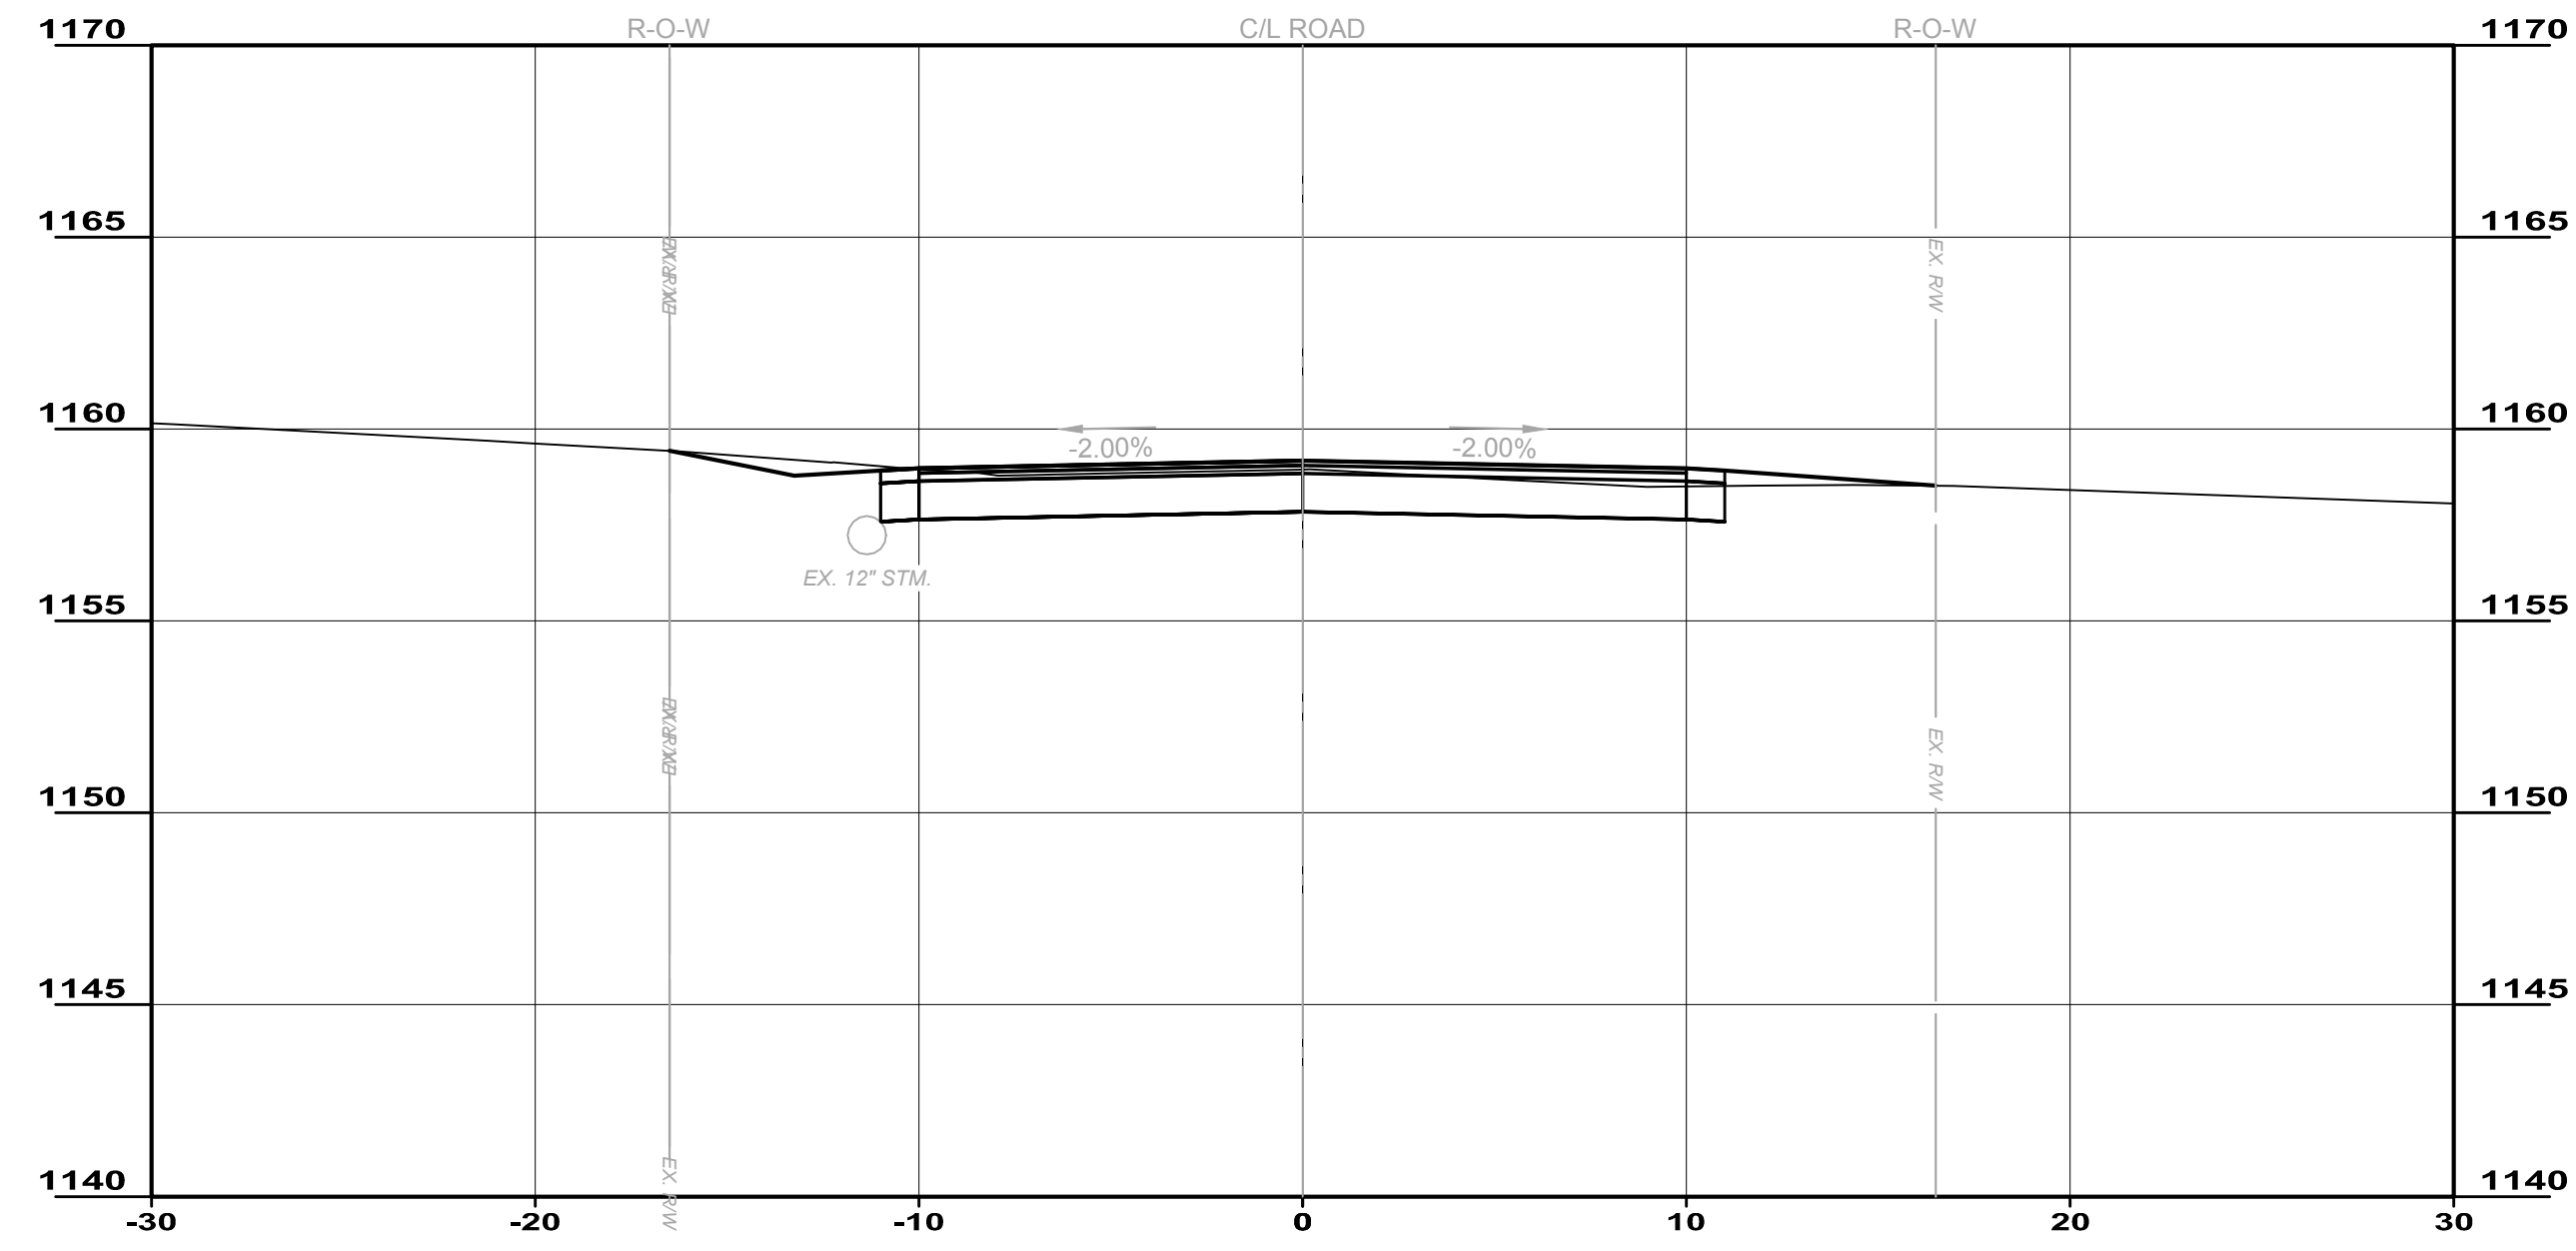


6+50.00

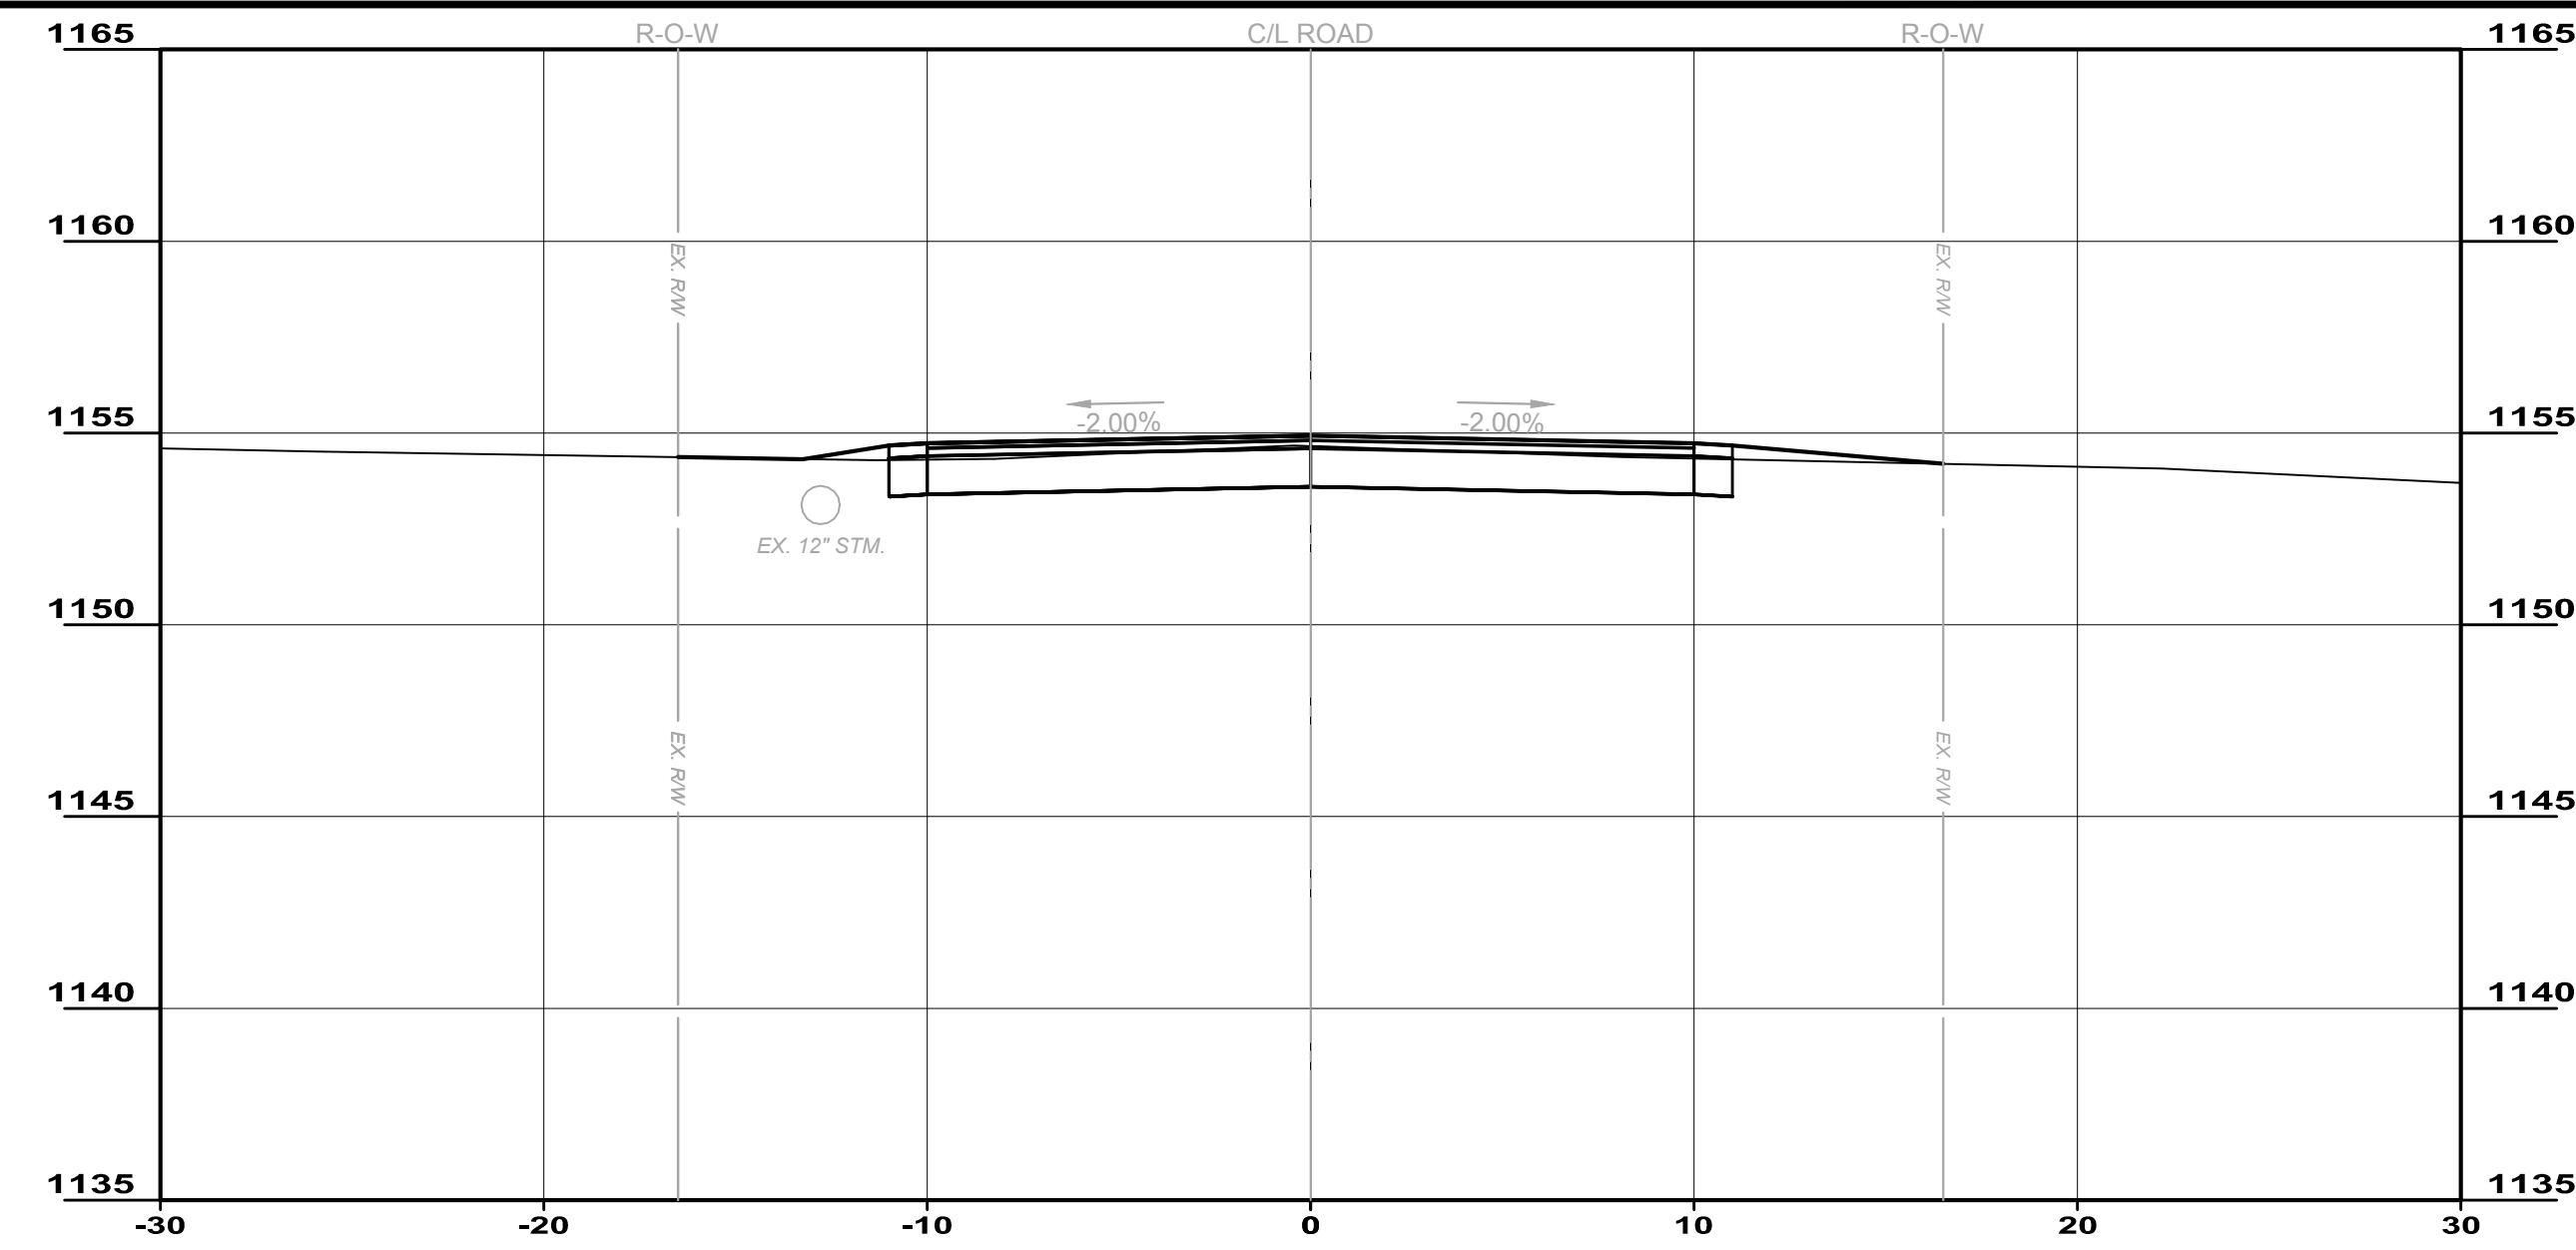


9+00.00

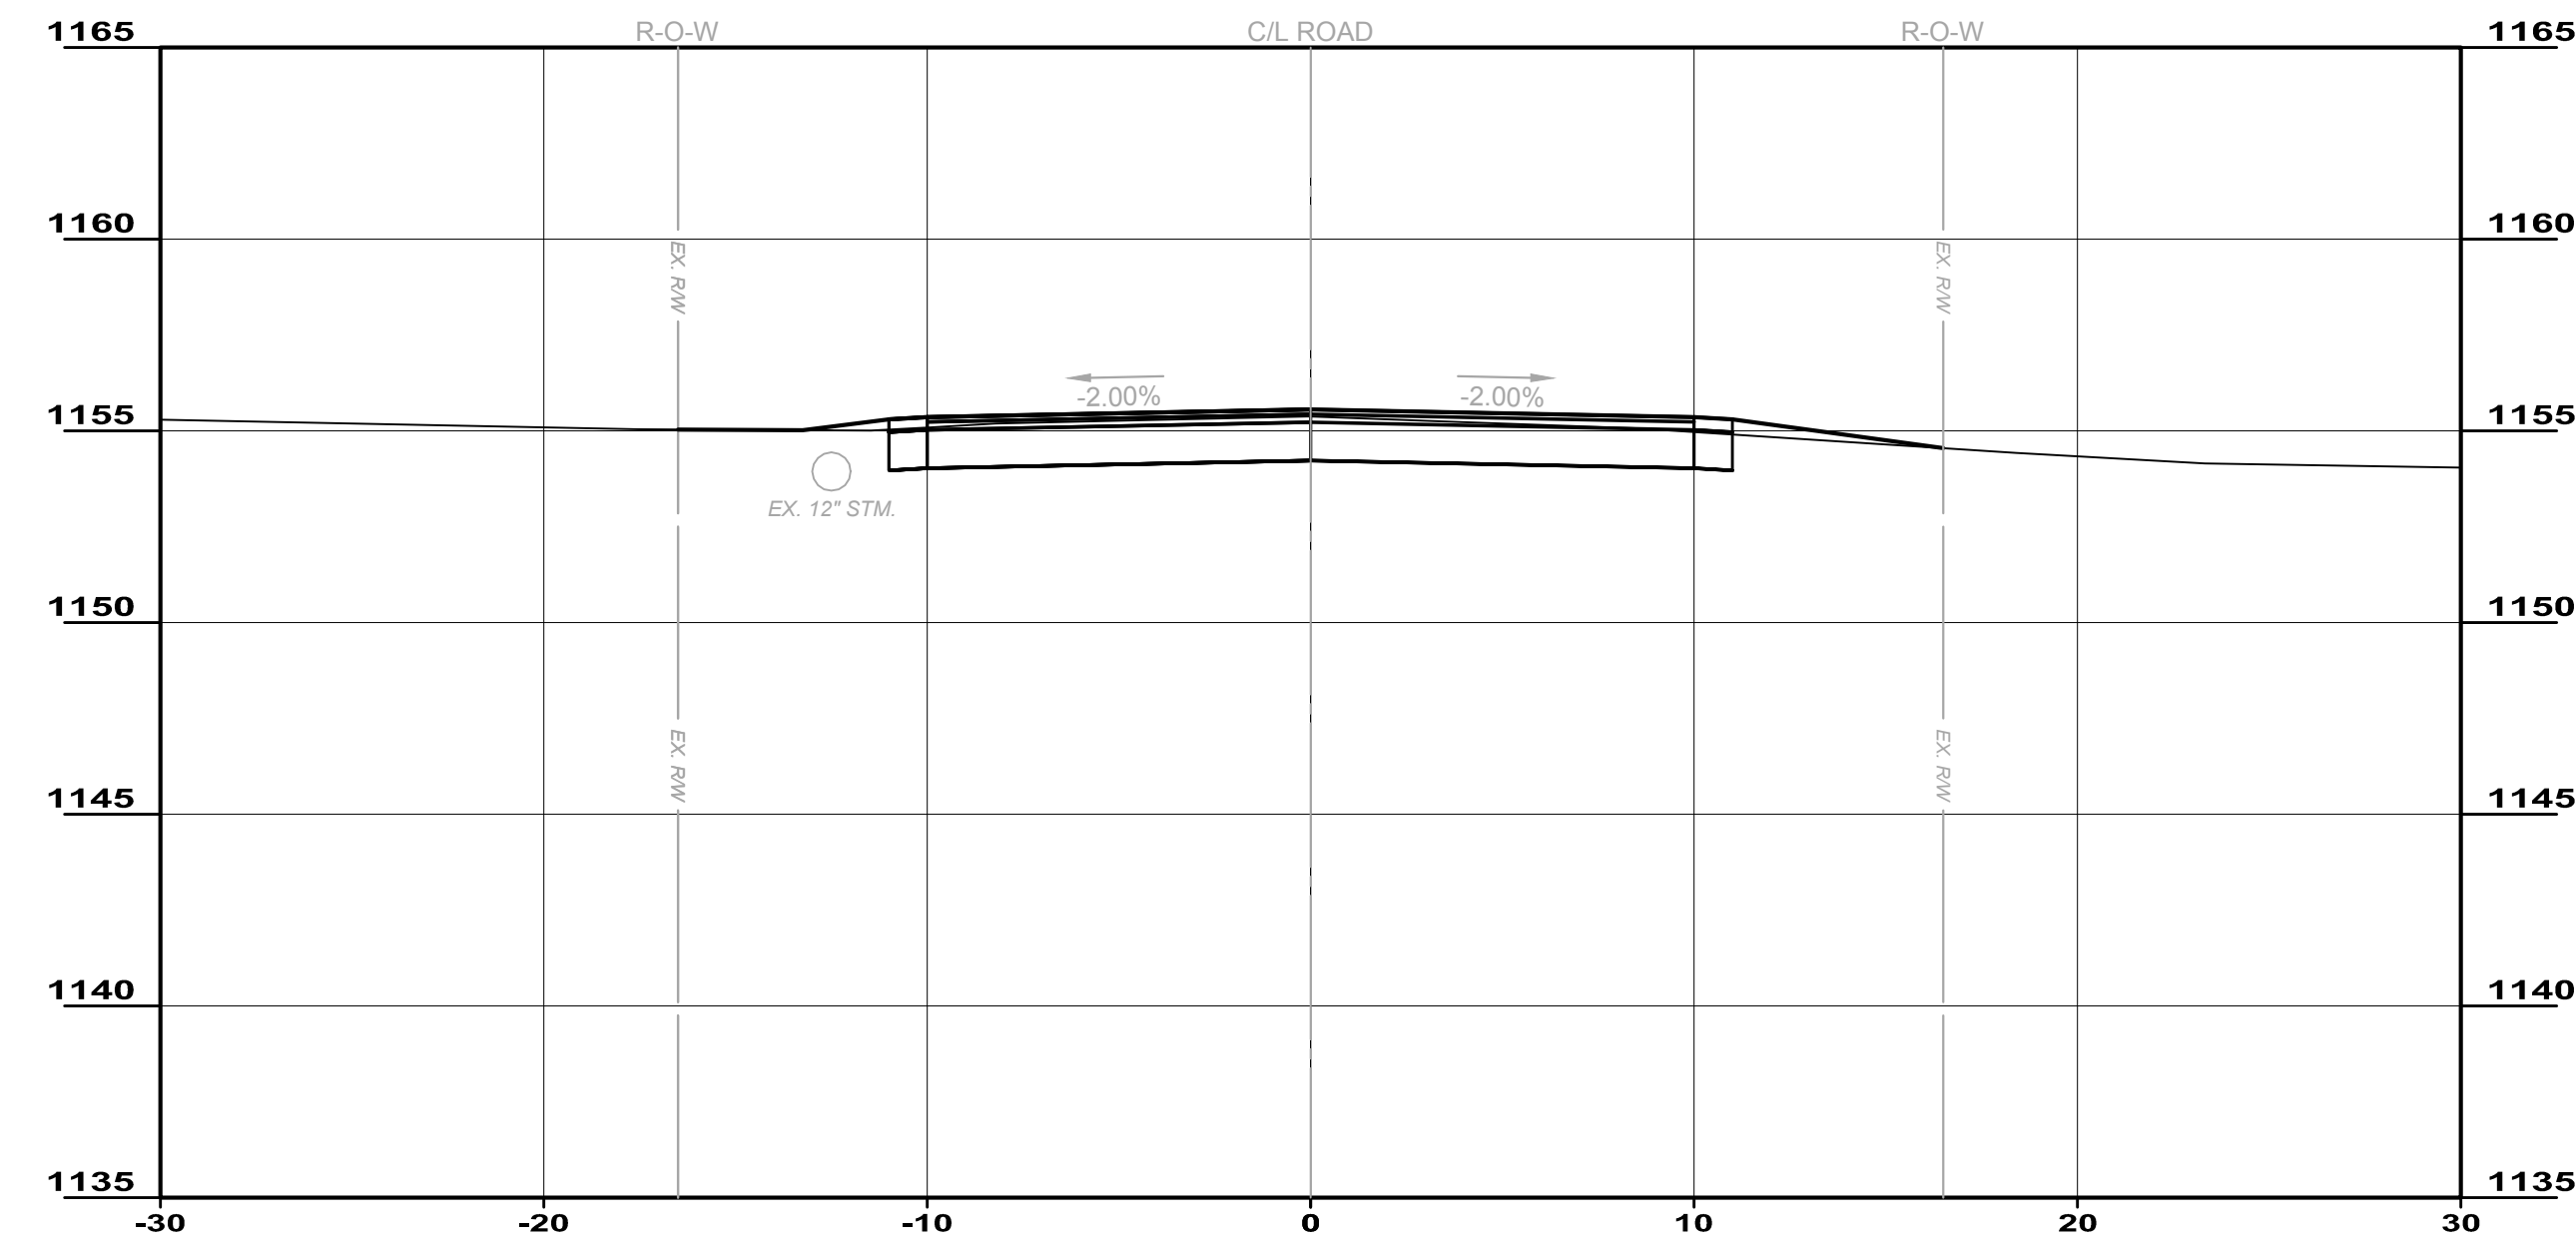

8+50.00

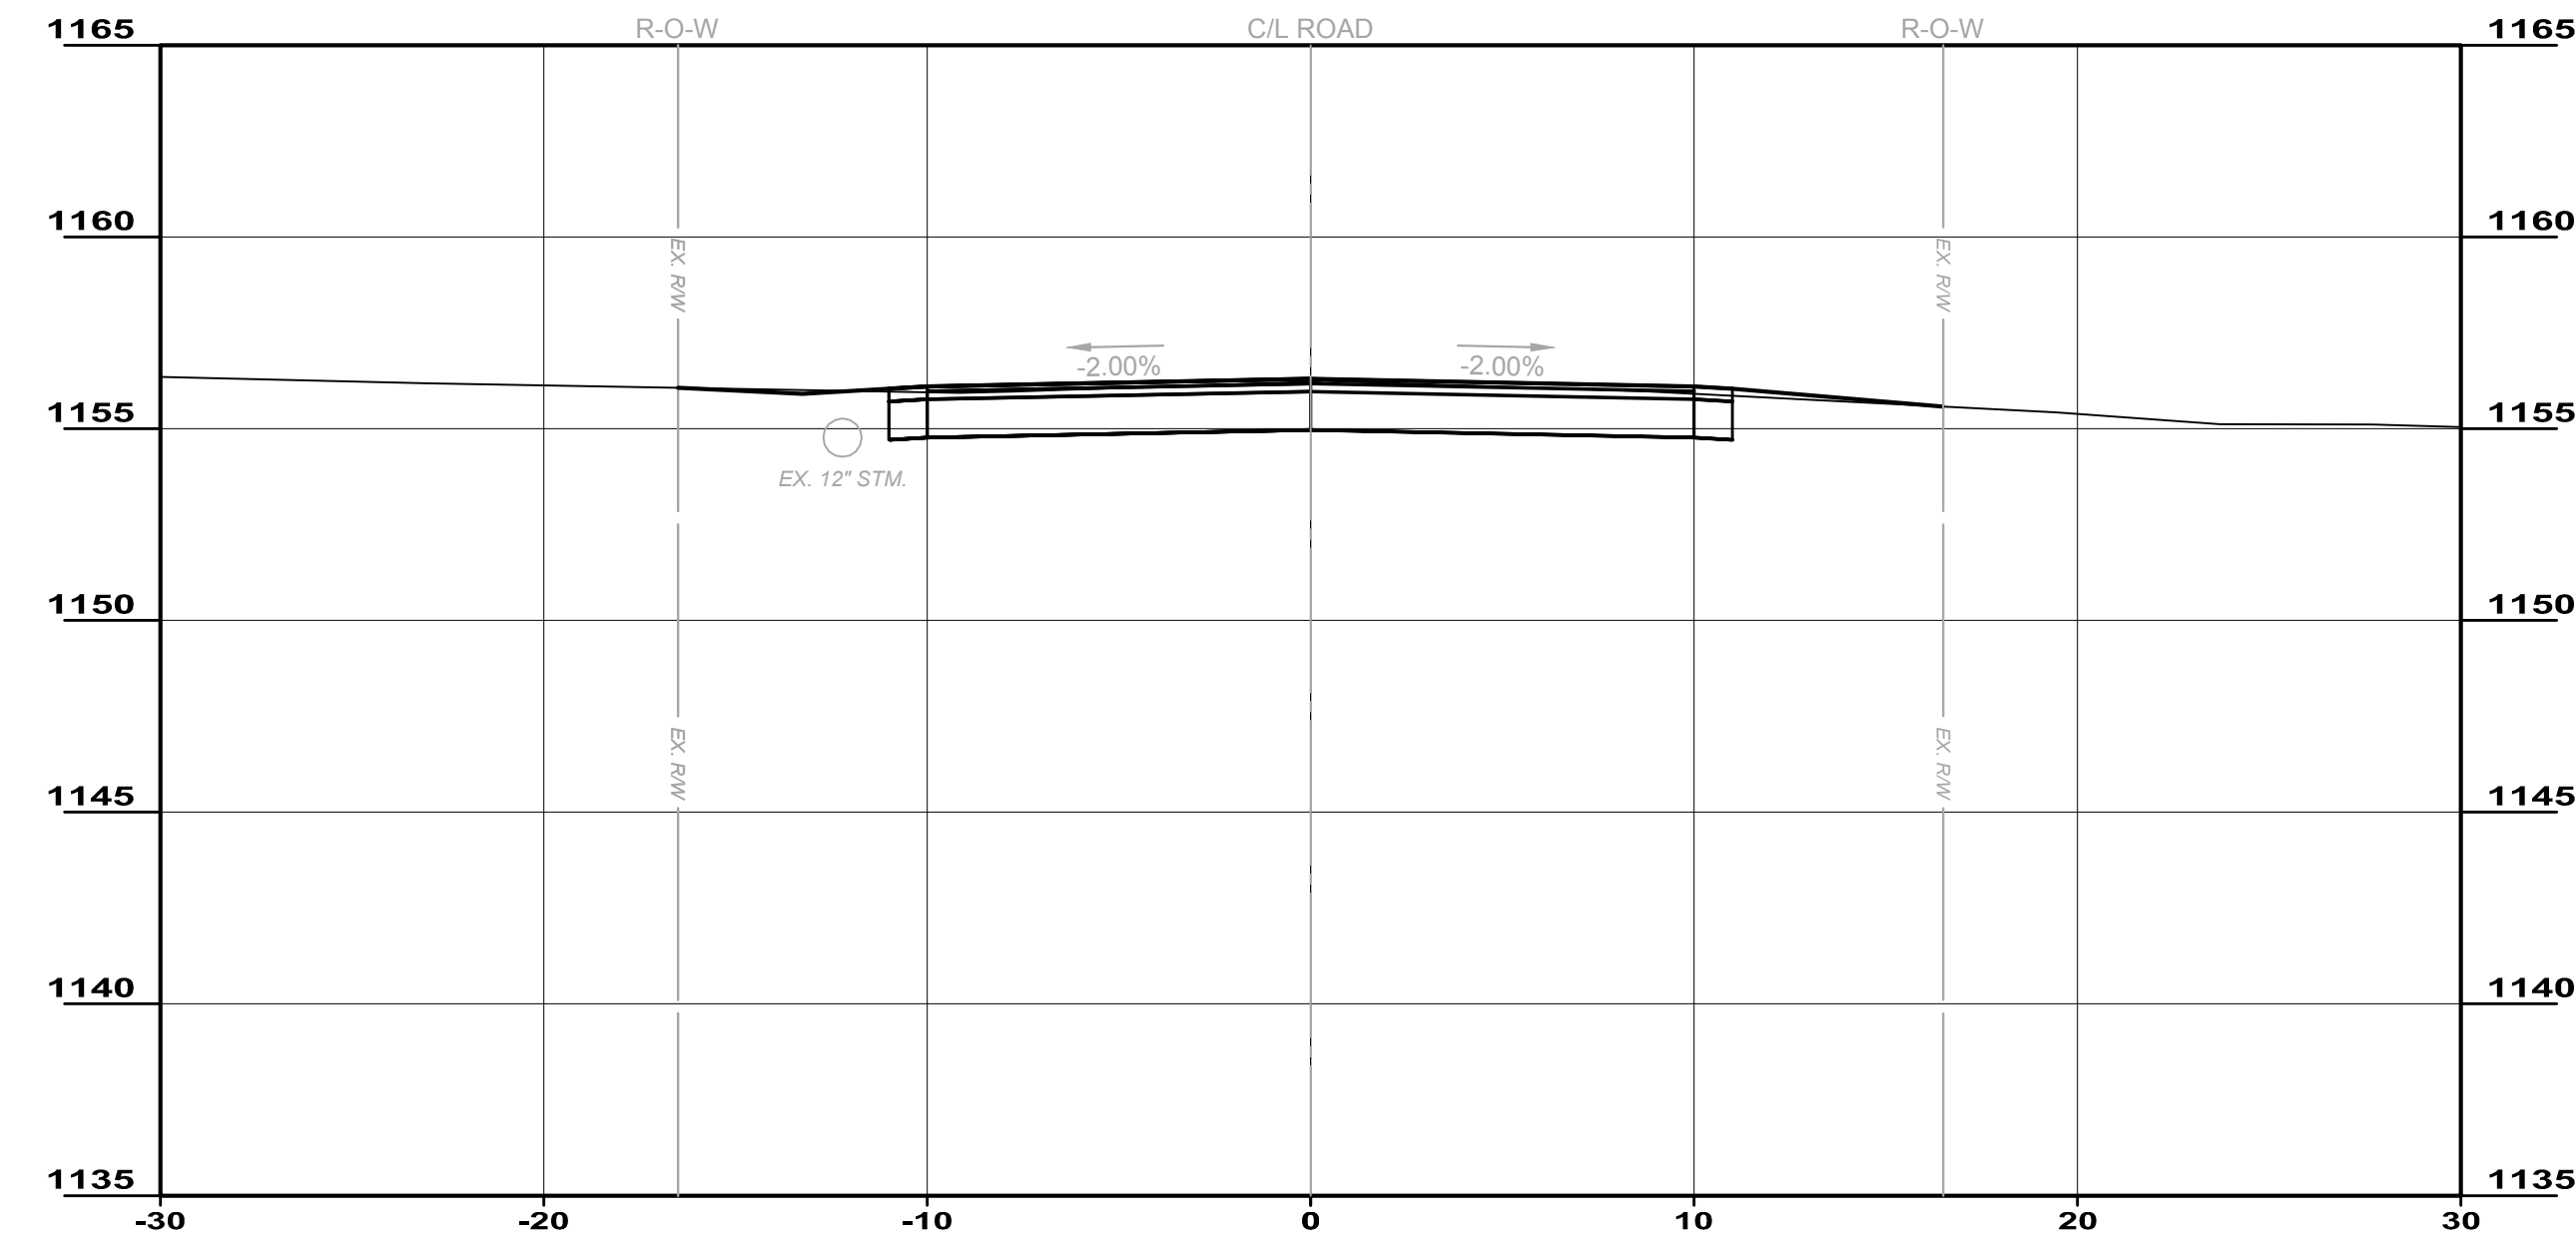

8+00.00

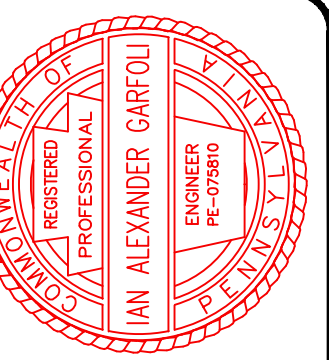

ISSUED FOR:	DESIGN NO.	DATE
AS SHOWN		
DESIGNED BY:		
DRAWN BY:		
CHECKED BY:		

CITY OF HERMITAGE
SOUTH DARBY ROAD STORMWATER AND
ROADWAY IMPROVEMENTS PROJECT
 HERMITAGE, PENNSYLVANIA

PROJECT NO.	181039
DISCIPLINE	CIVIL
SHEET NAME	S-3
SHEET	20
OF	25

SECTIONS 3