




10+50.00

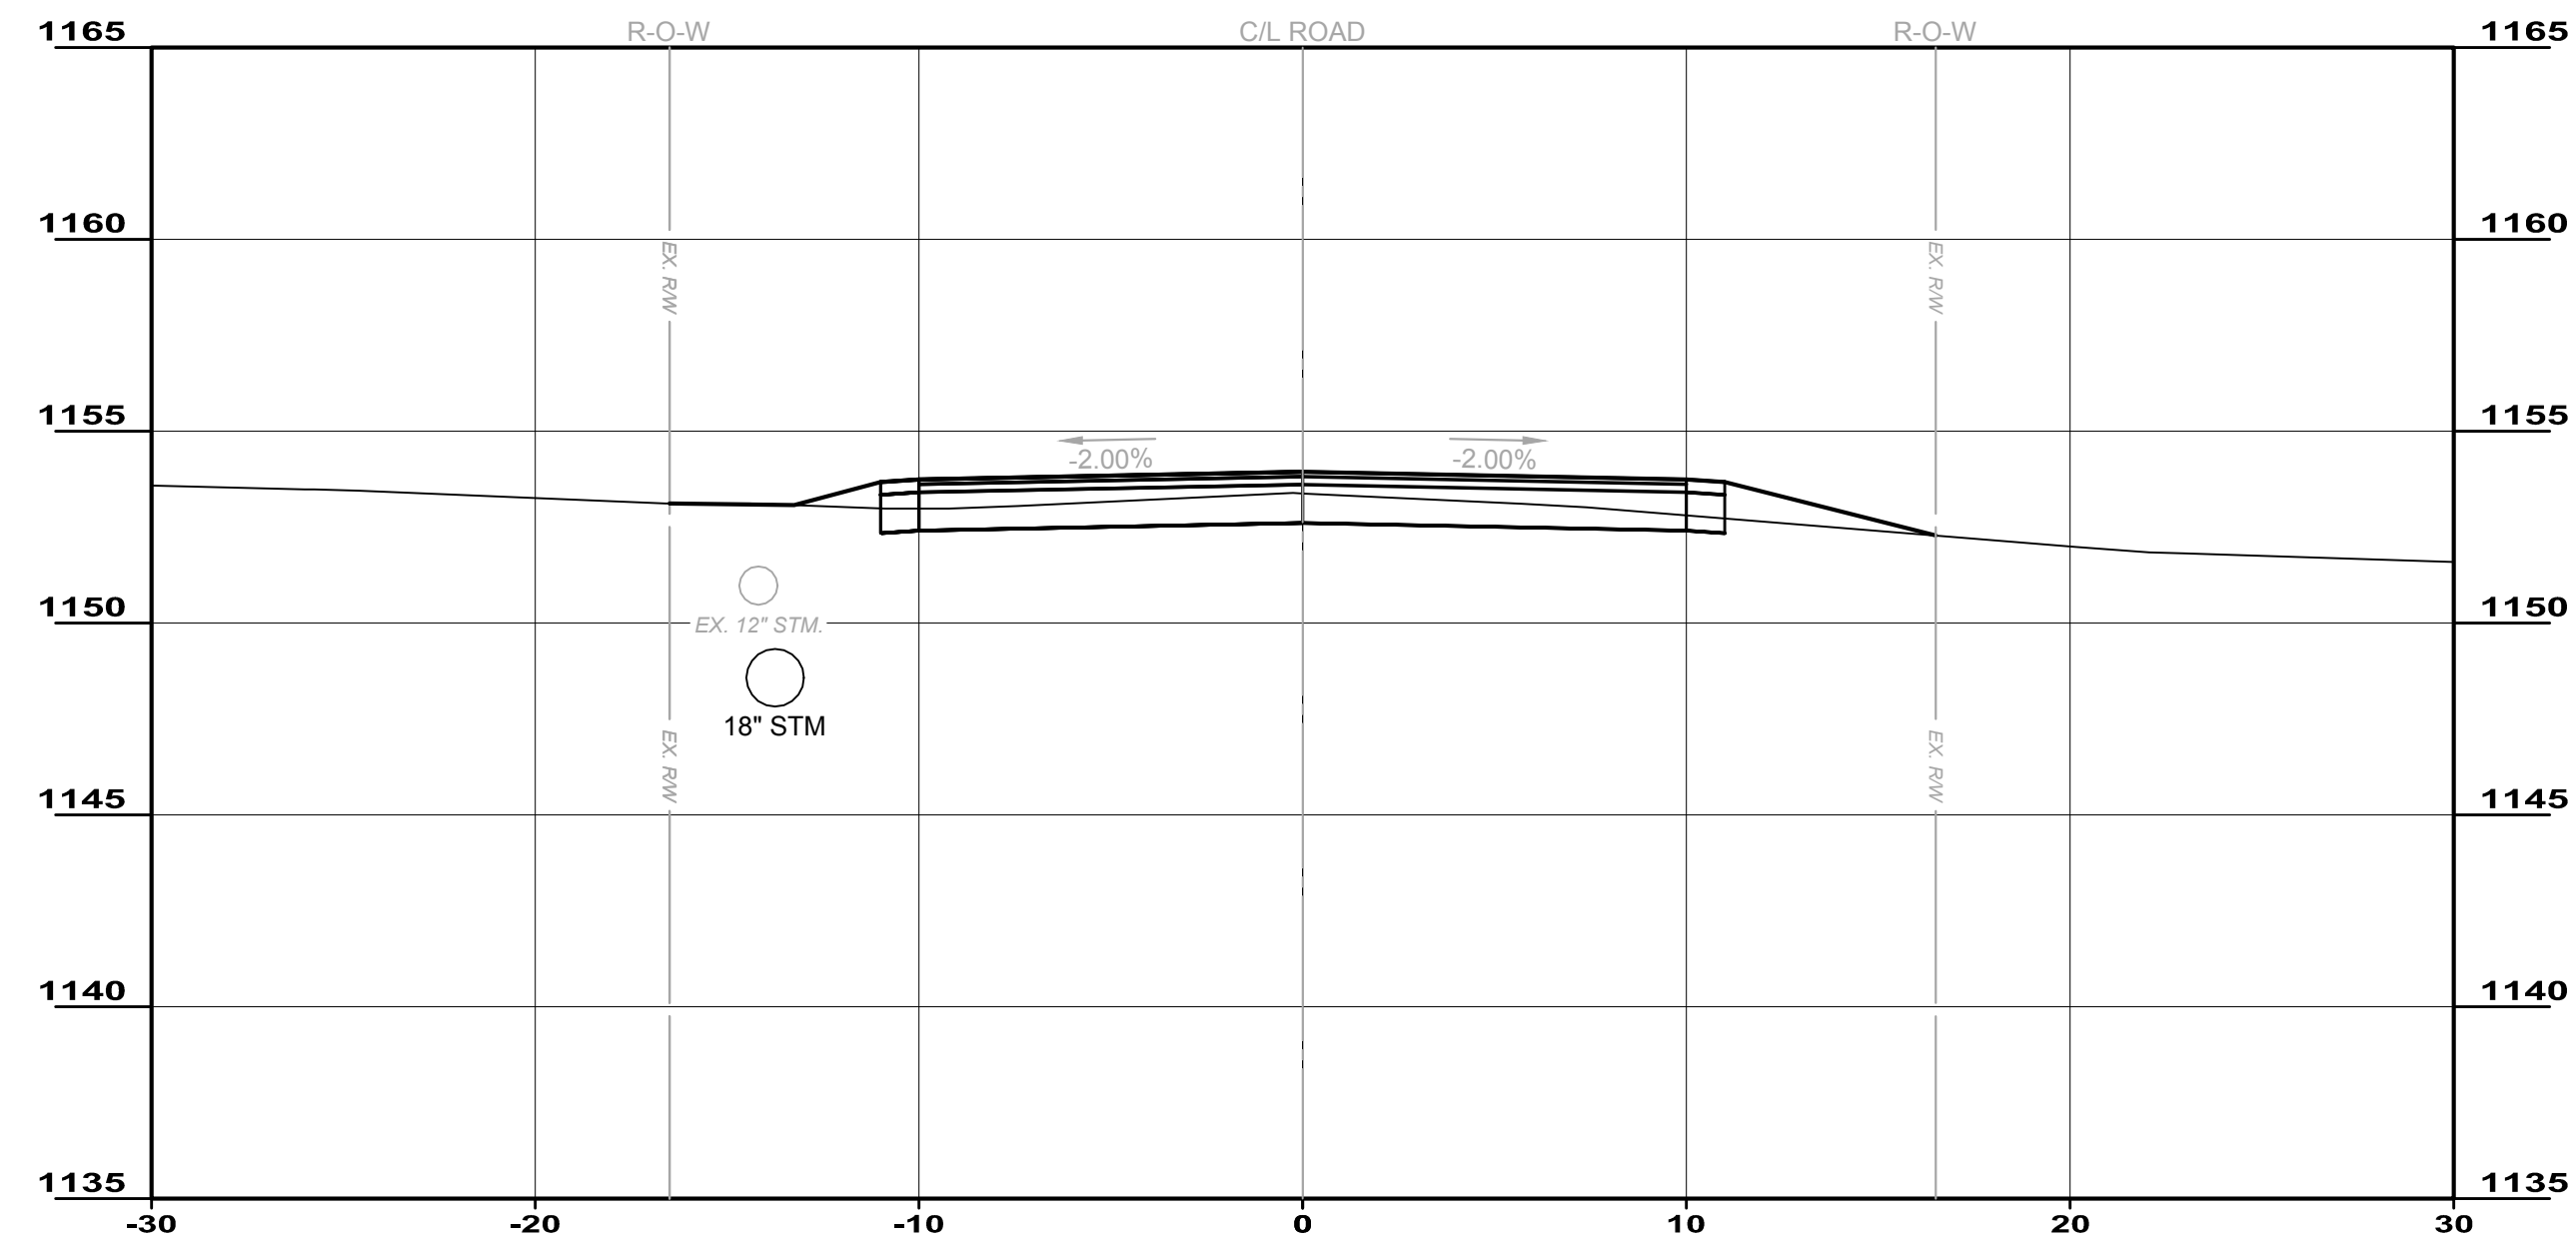


10+00.00

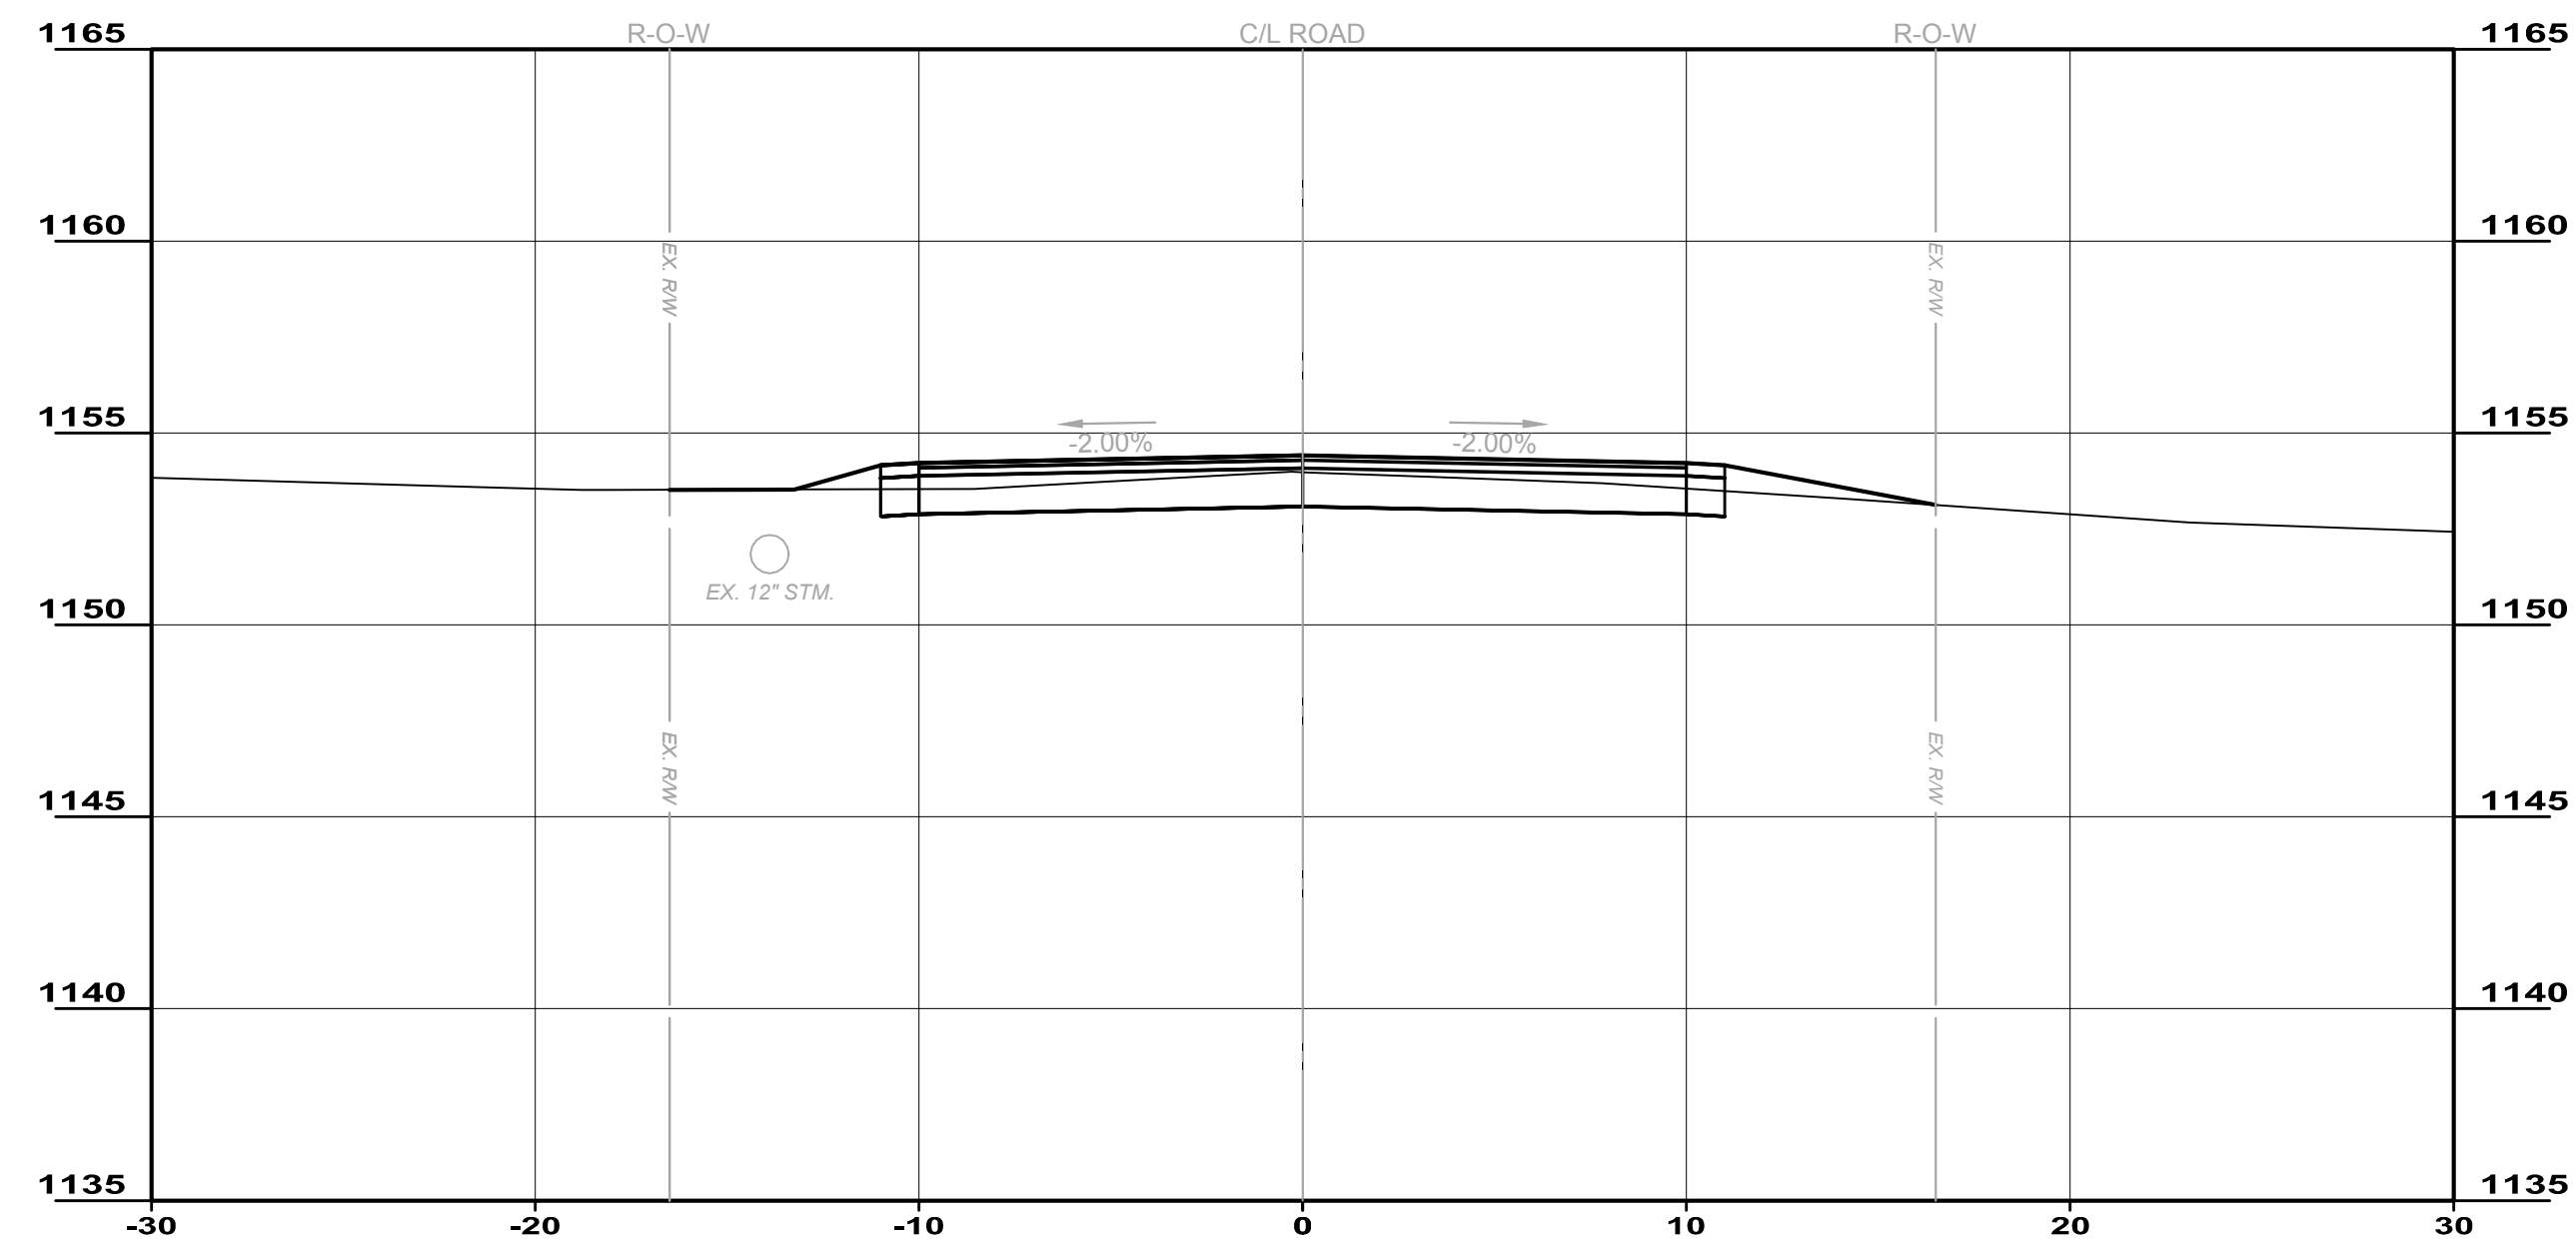


9+50.00

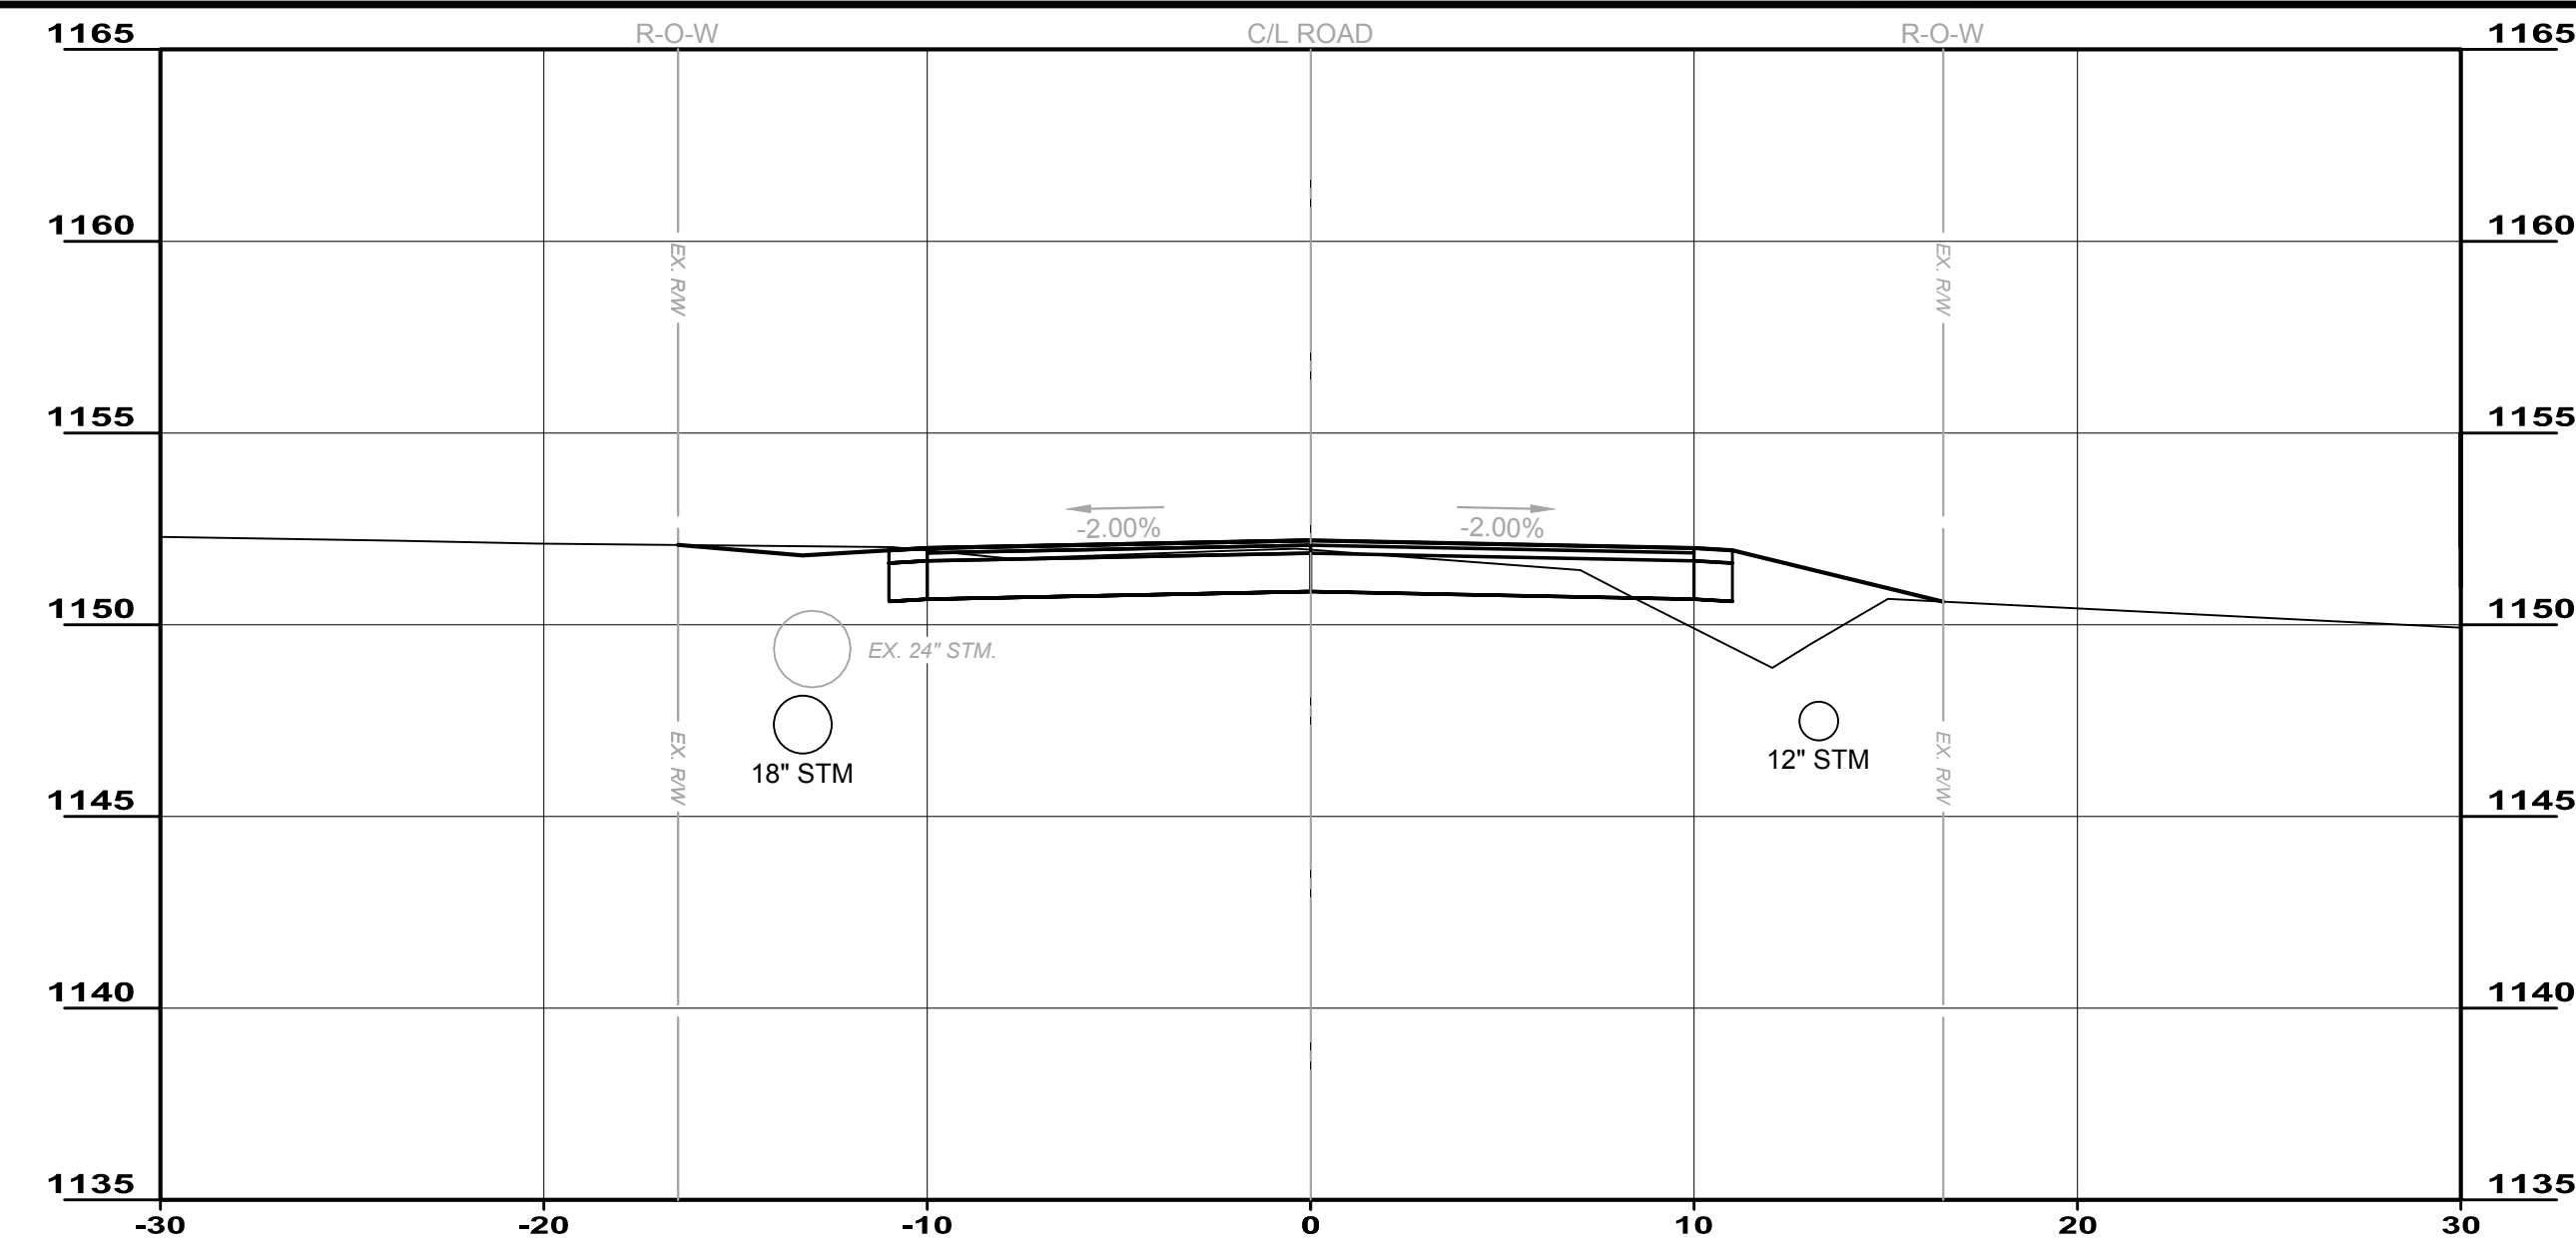


12+00.00

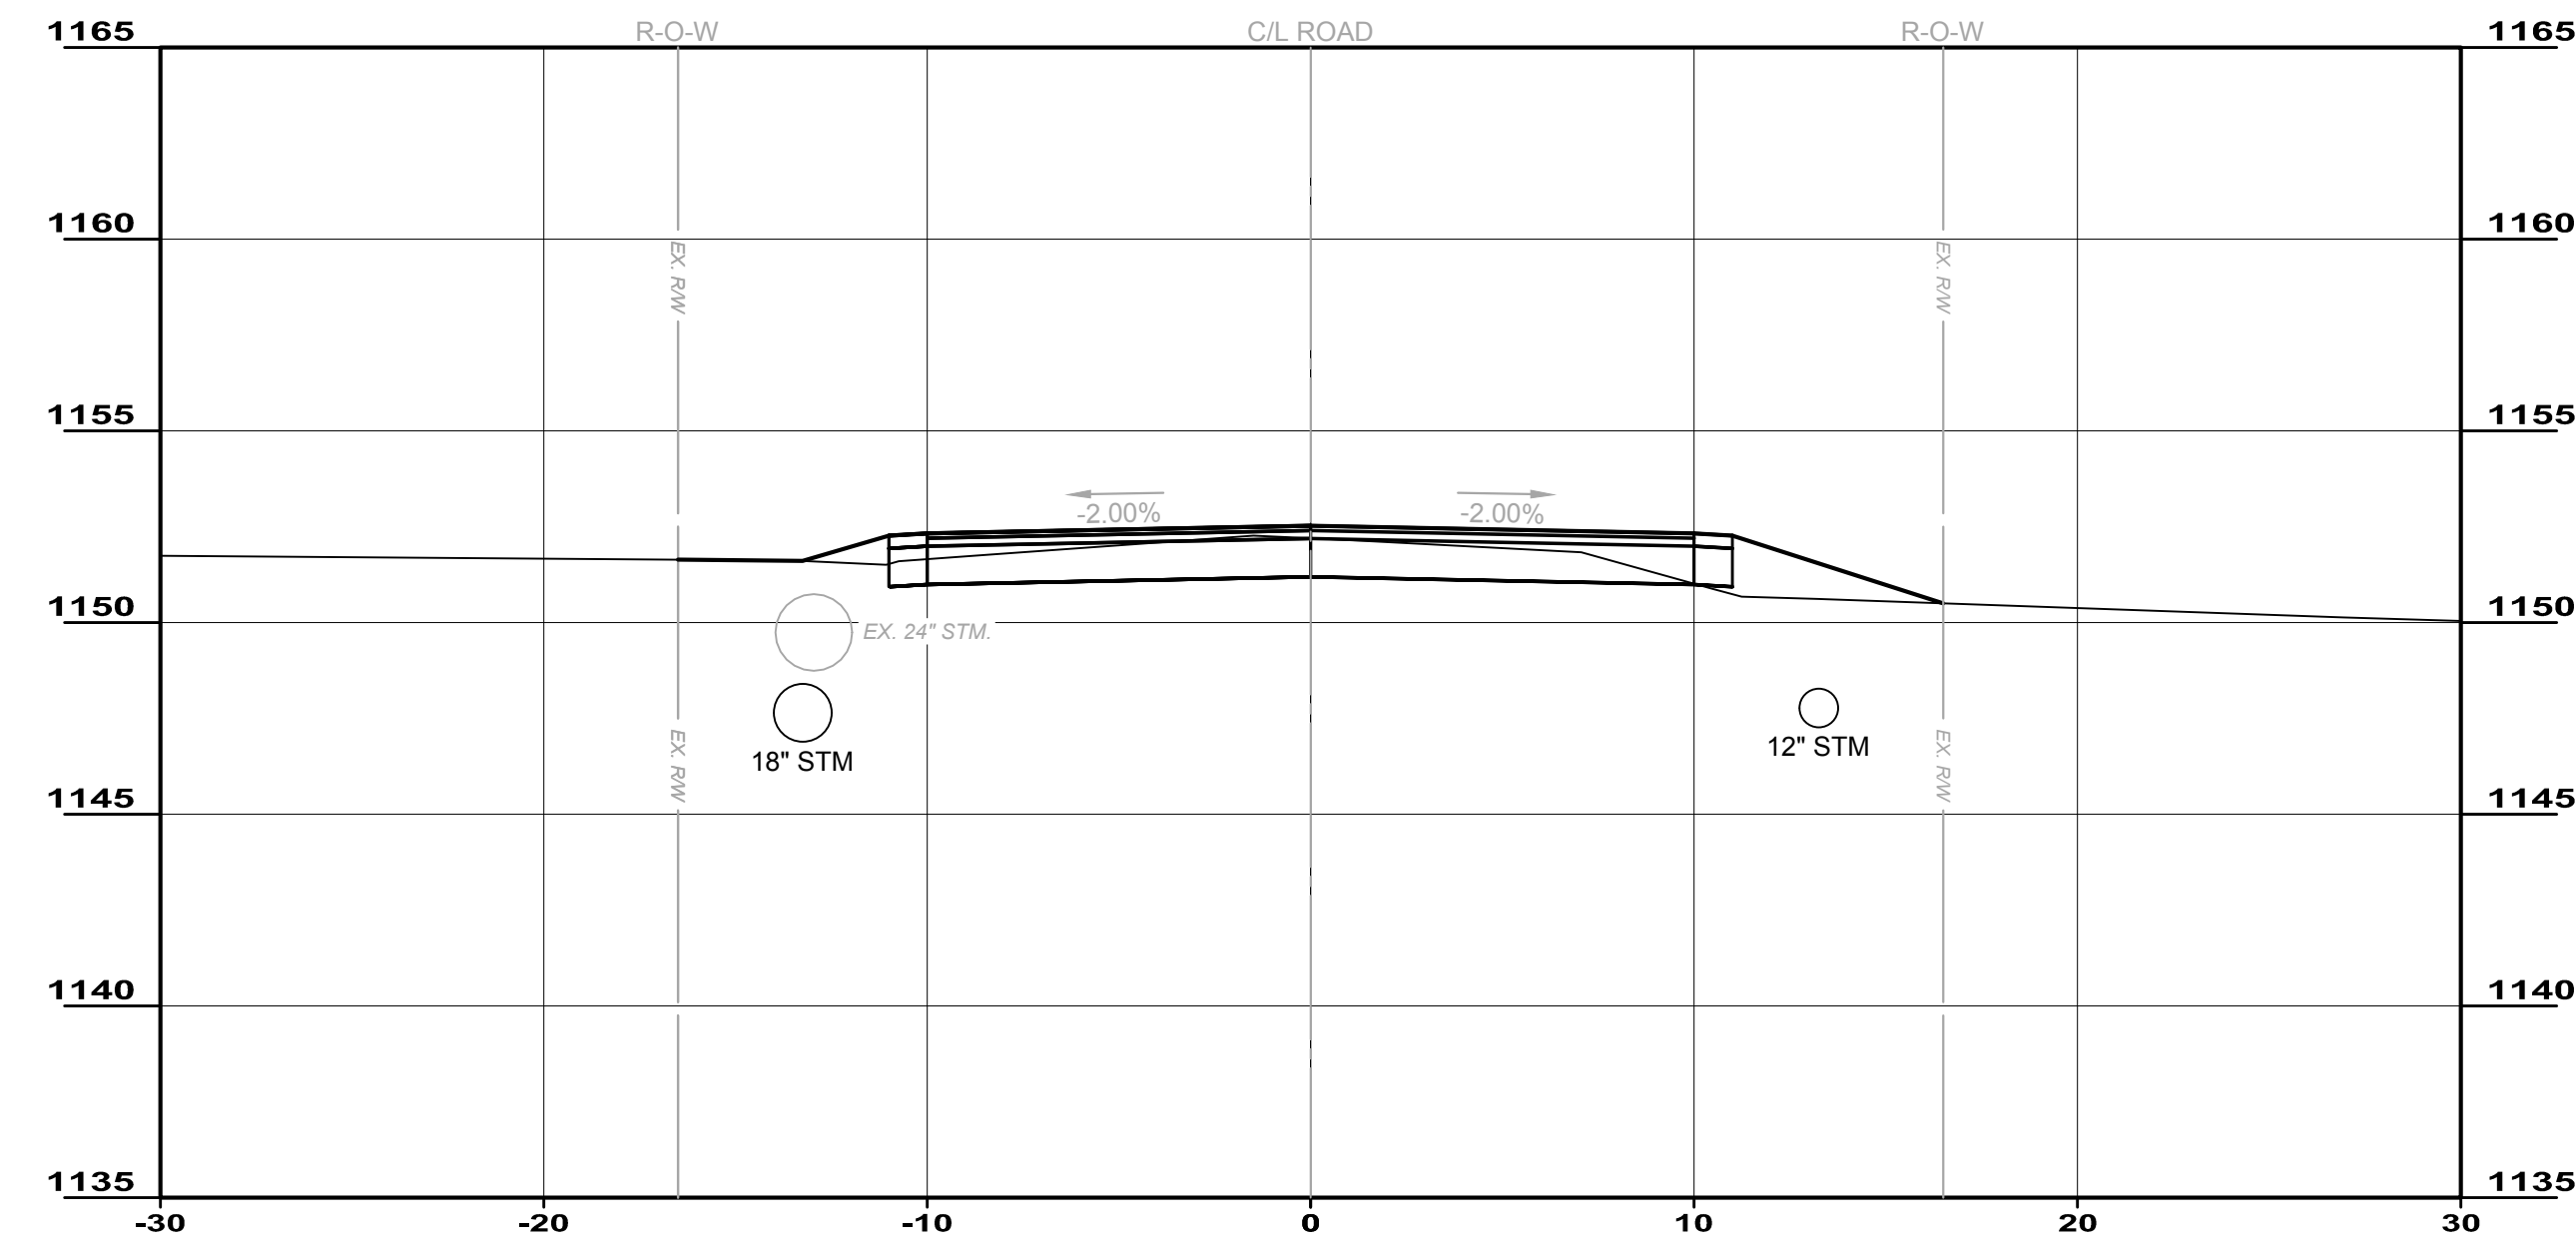

11+50.00

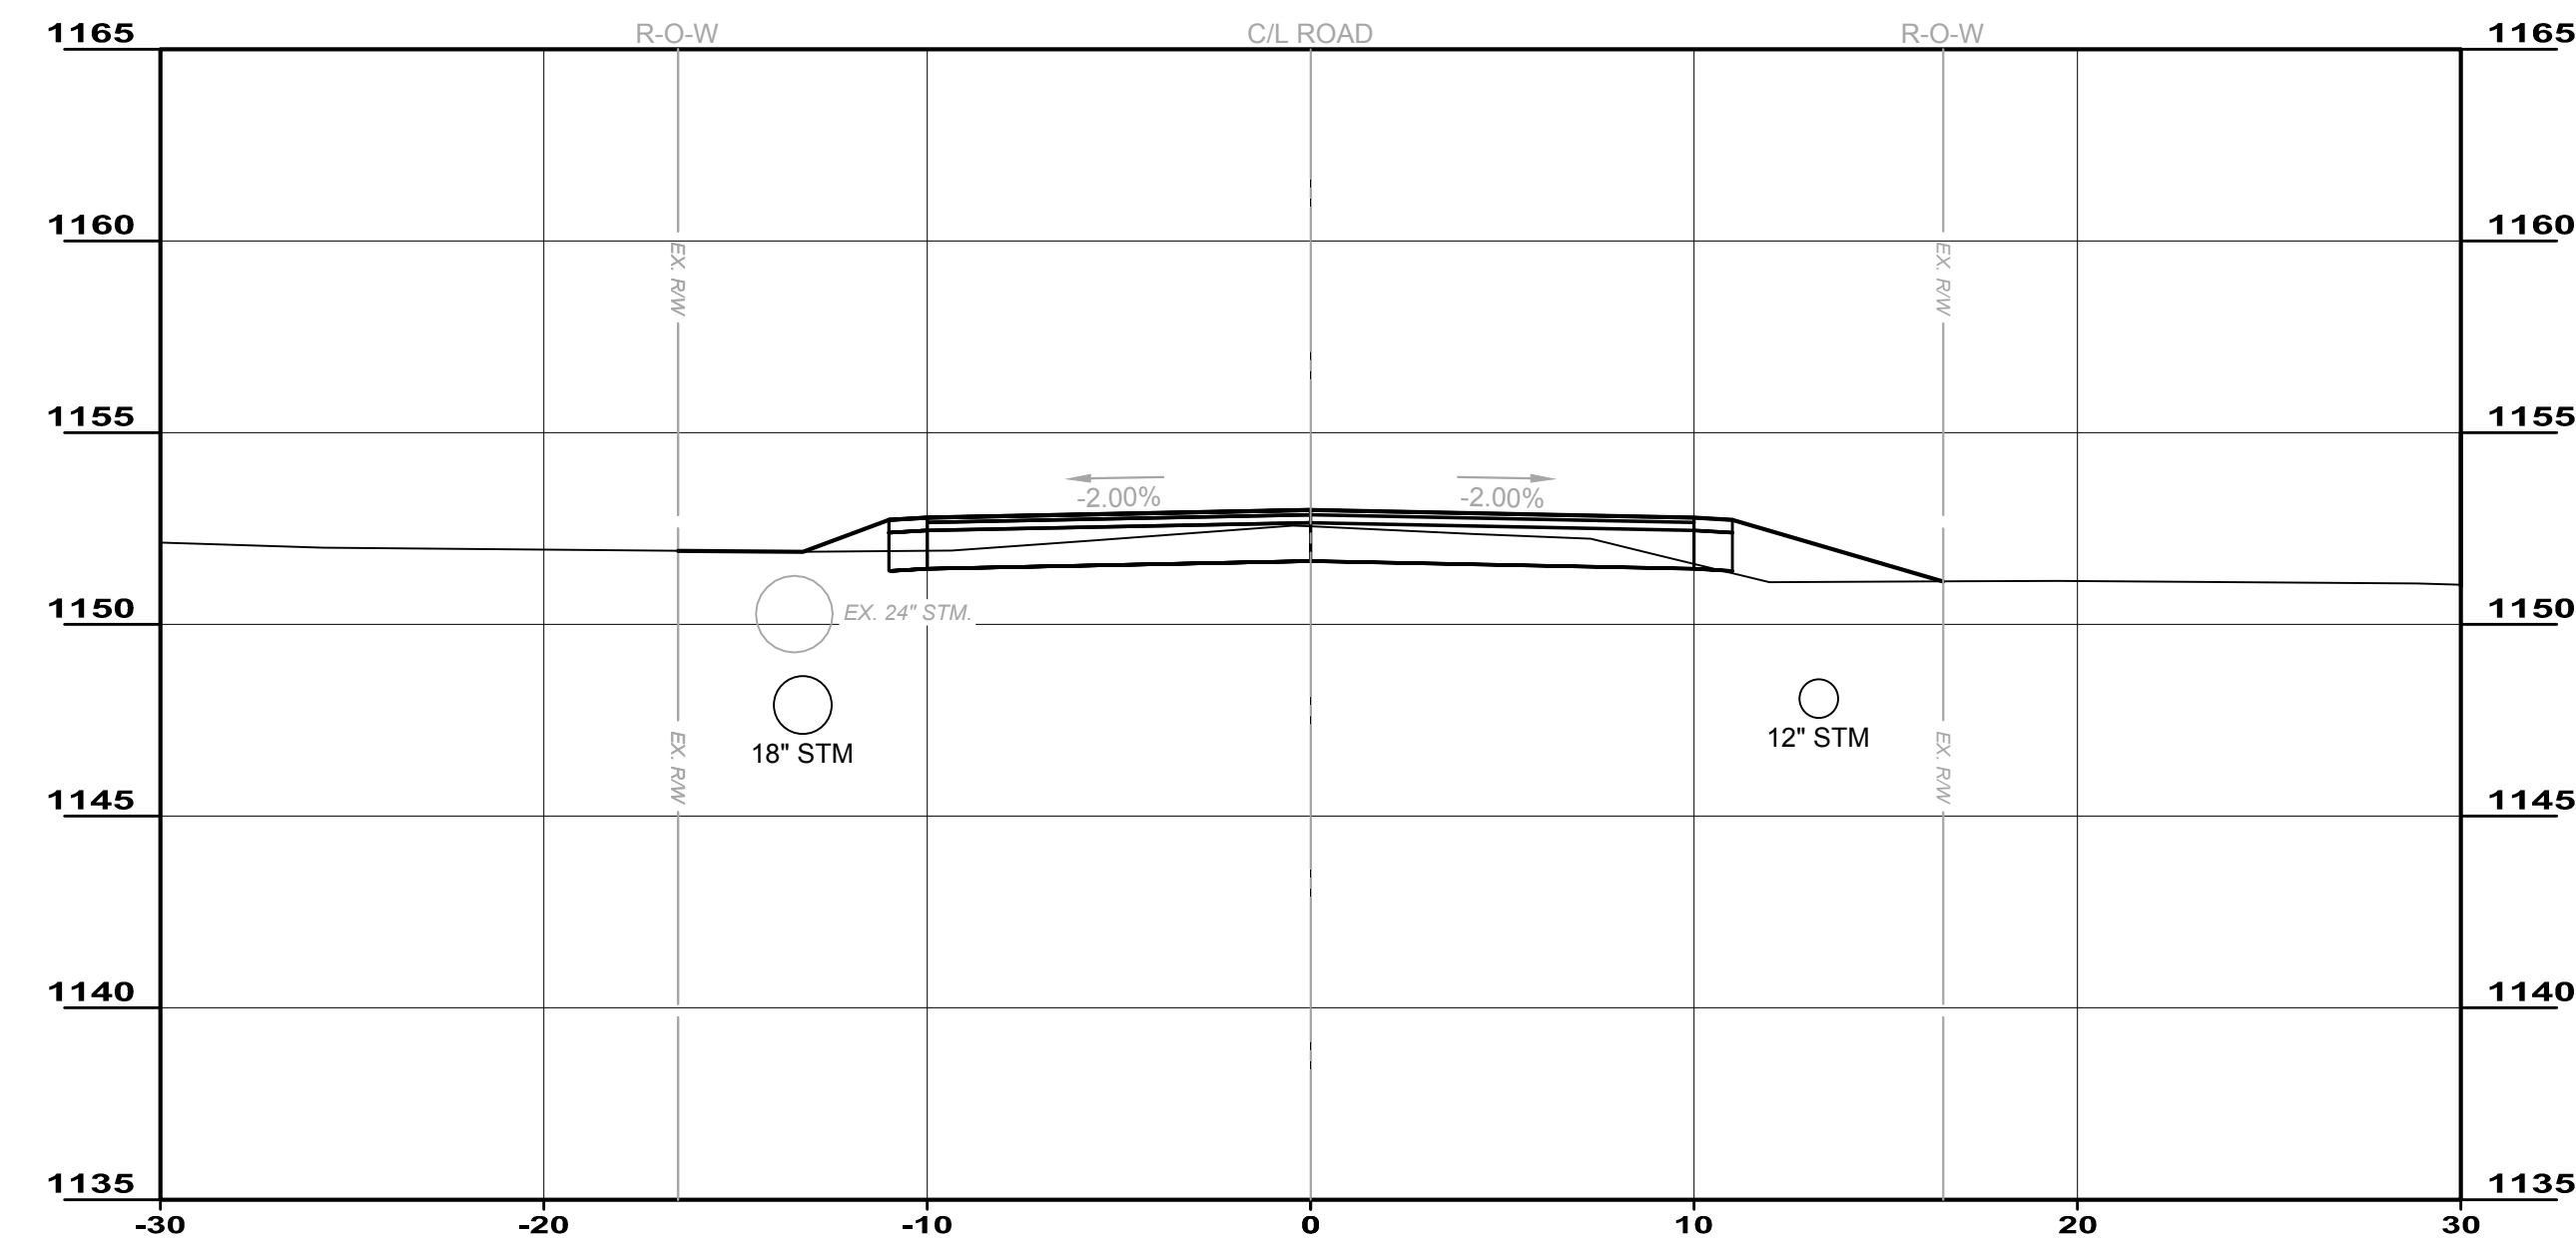

11+00.00

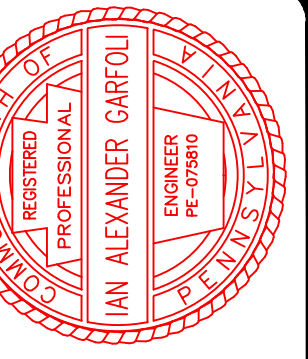

DATE	REVISION	NO	DESIGN	ISSUED FOR:	ISSUE DATE:	SCALE:	DESIGNED BY:	DRAWN BY:	CHECKED BY:
			4/9/2019	AS SHOWN			PMT	PMT	IAG

CITY OF HERMITAGE
SOUTH DARBY ROAD STORMWATER AND
ROADWAY IMPROVEMENTS PROJECT
 HERMITAGE, PENNSYLVANIA

PROJECT NO.	181039
DISCIPLINE	CIVIL
SHEET NAME	S-4
SHEET	21
OF	25

SECTIONS 4