




16+50.00

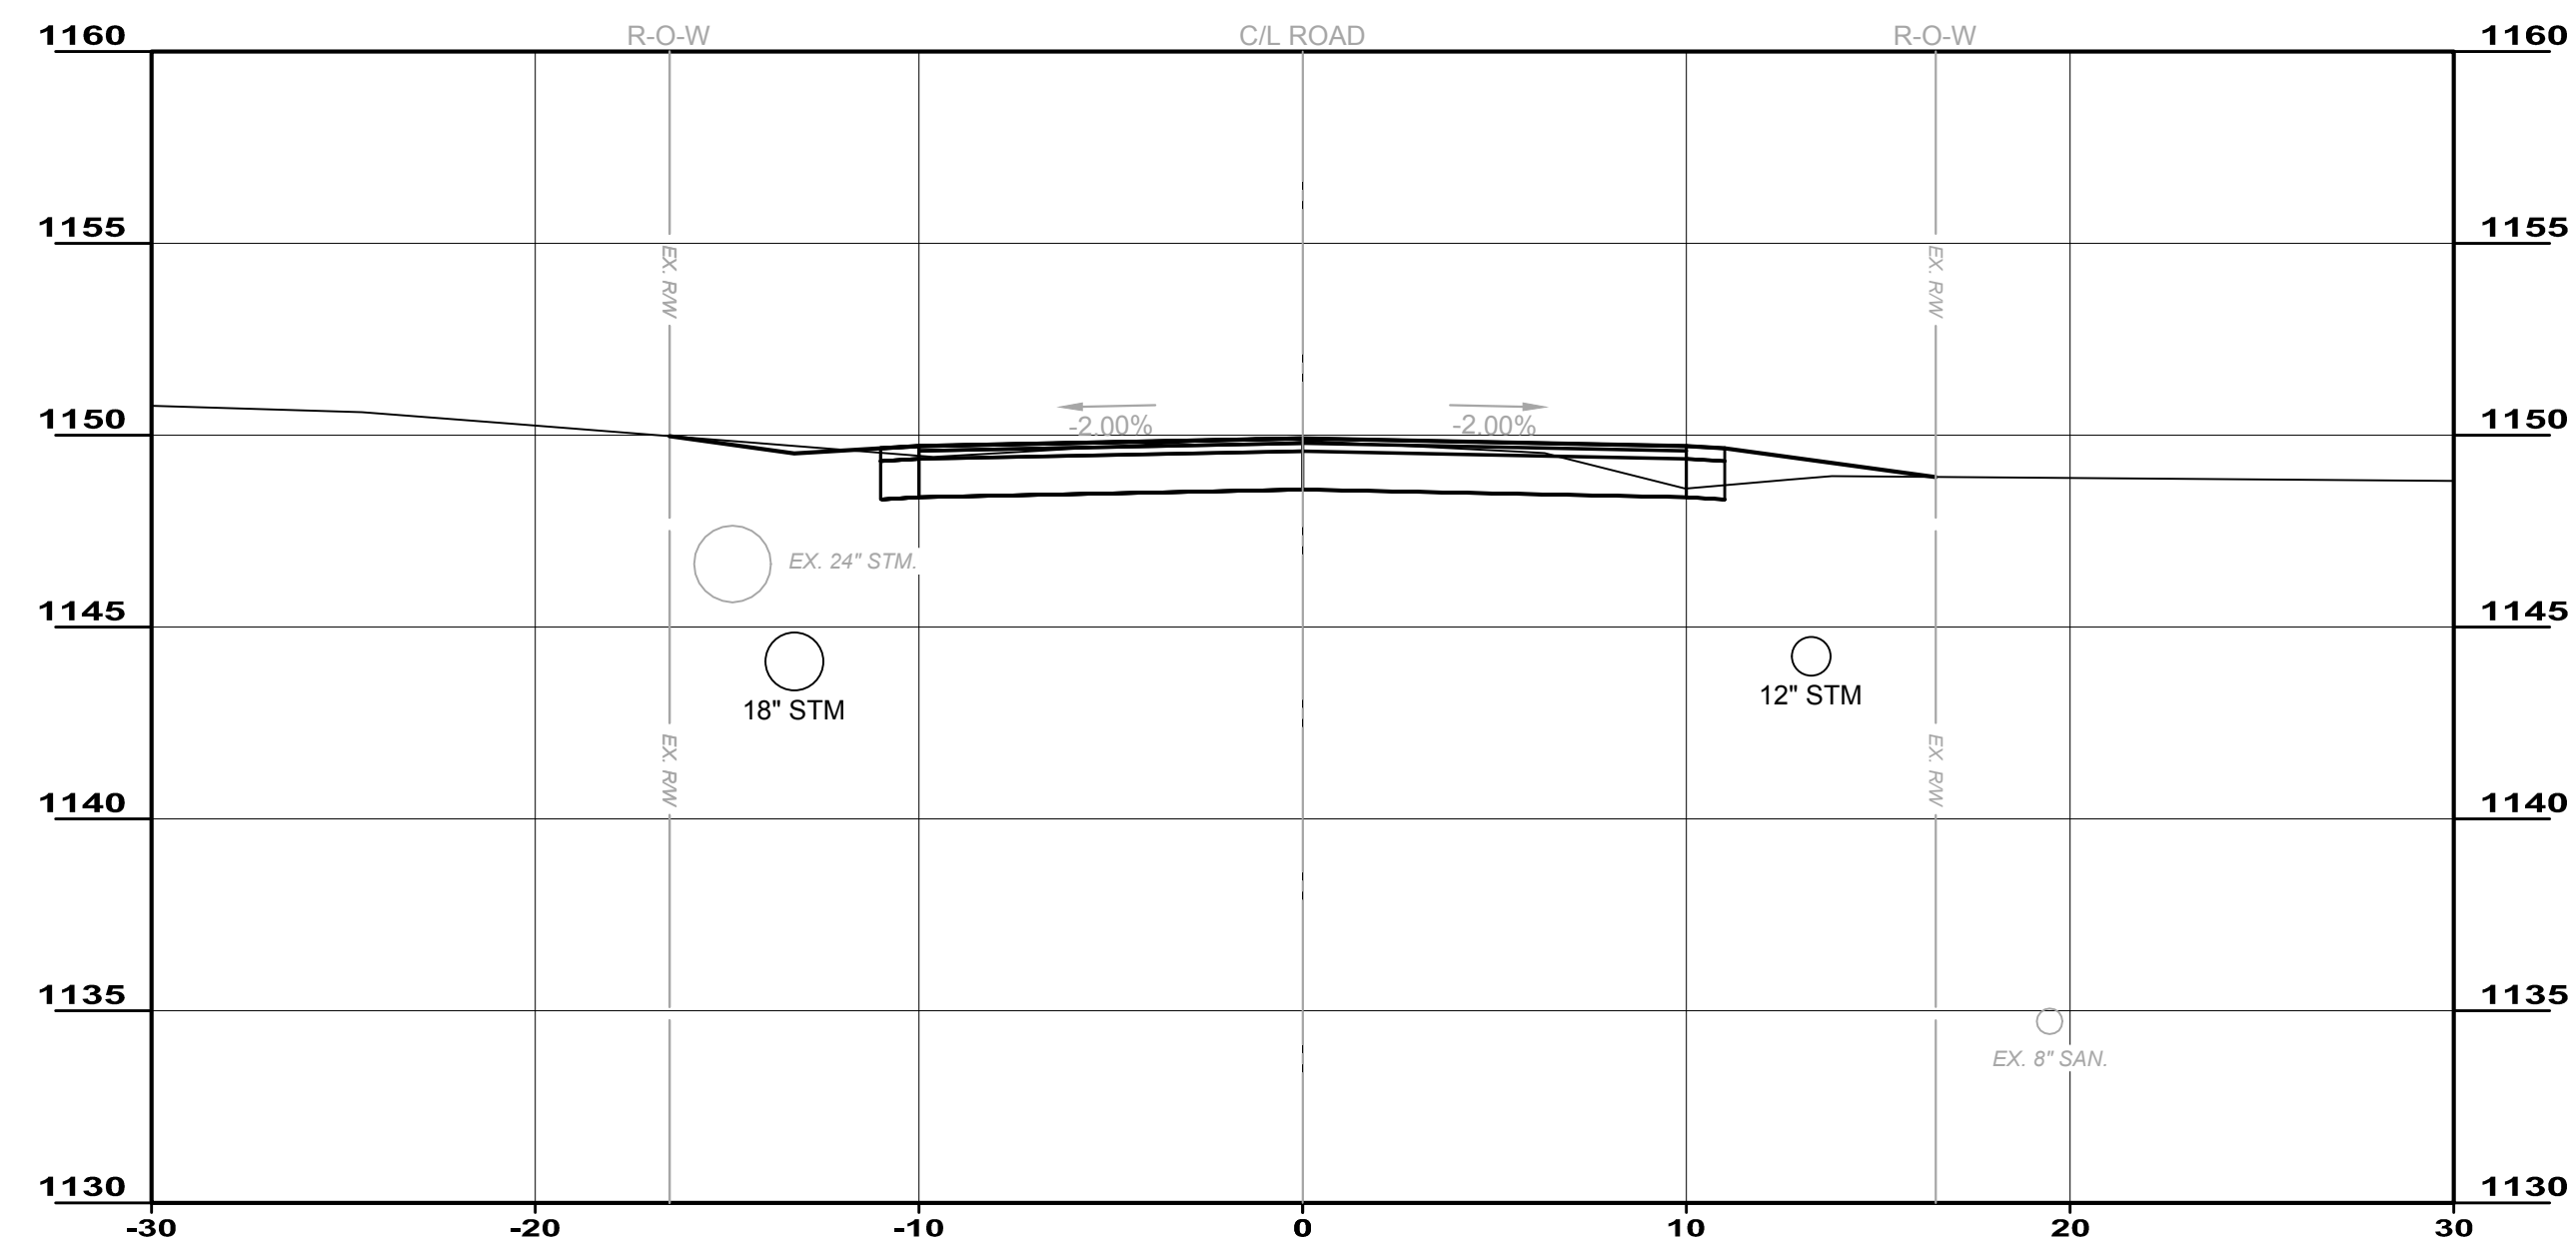


16+00.00

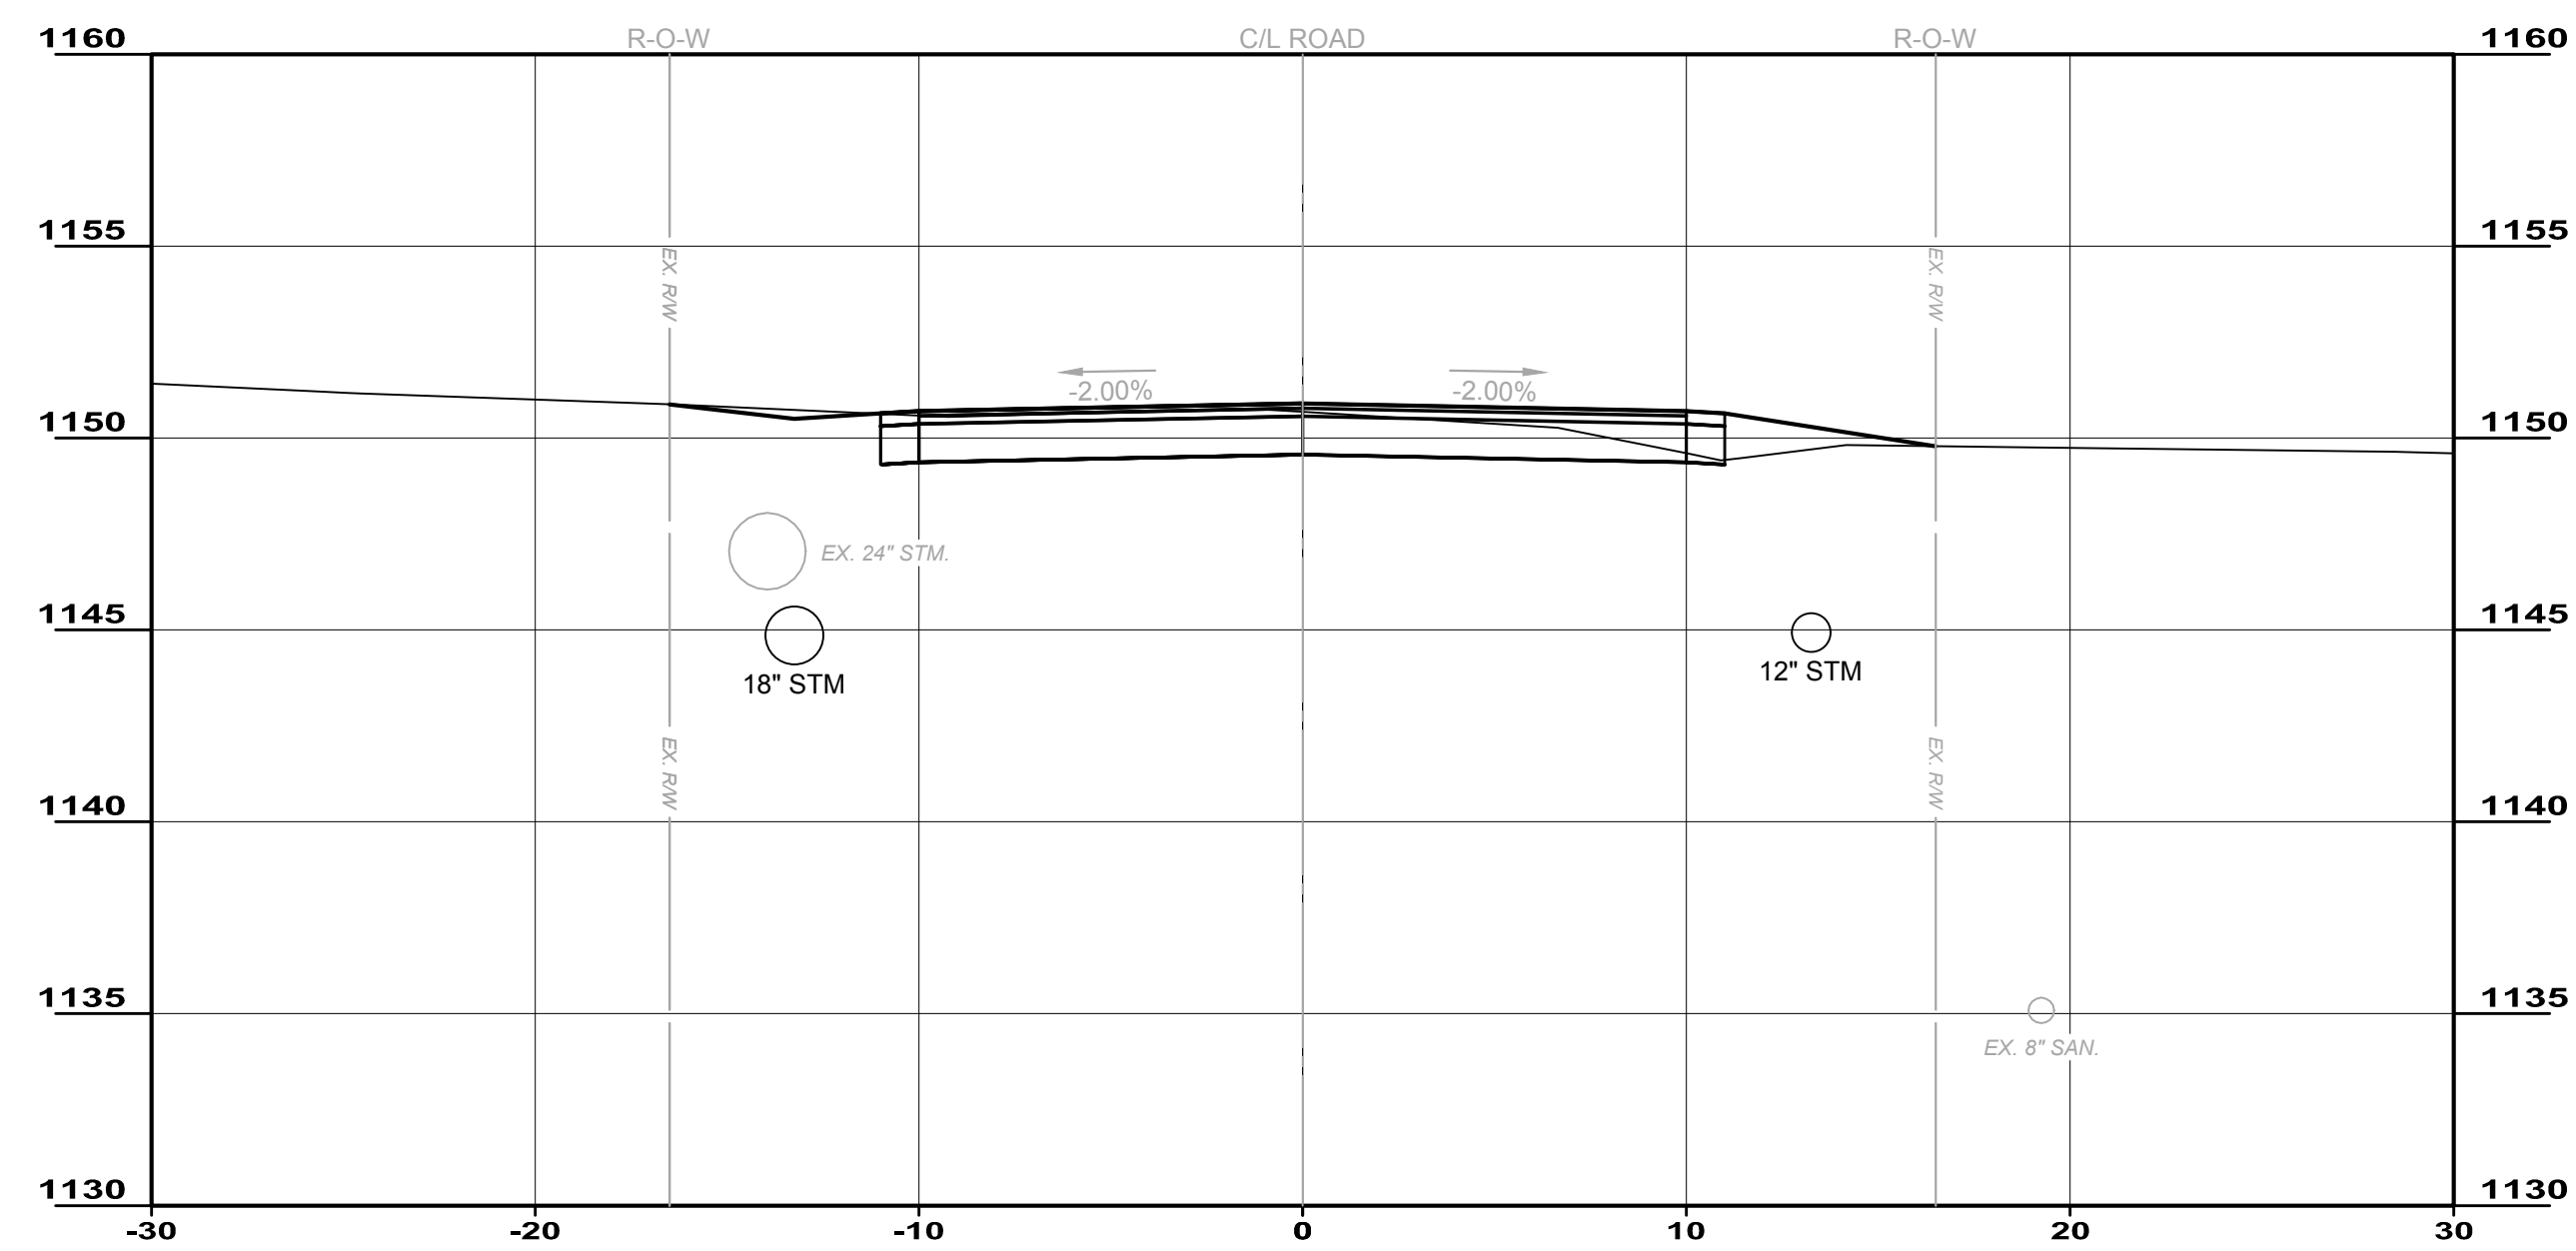


15+50.00

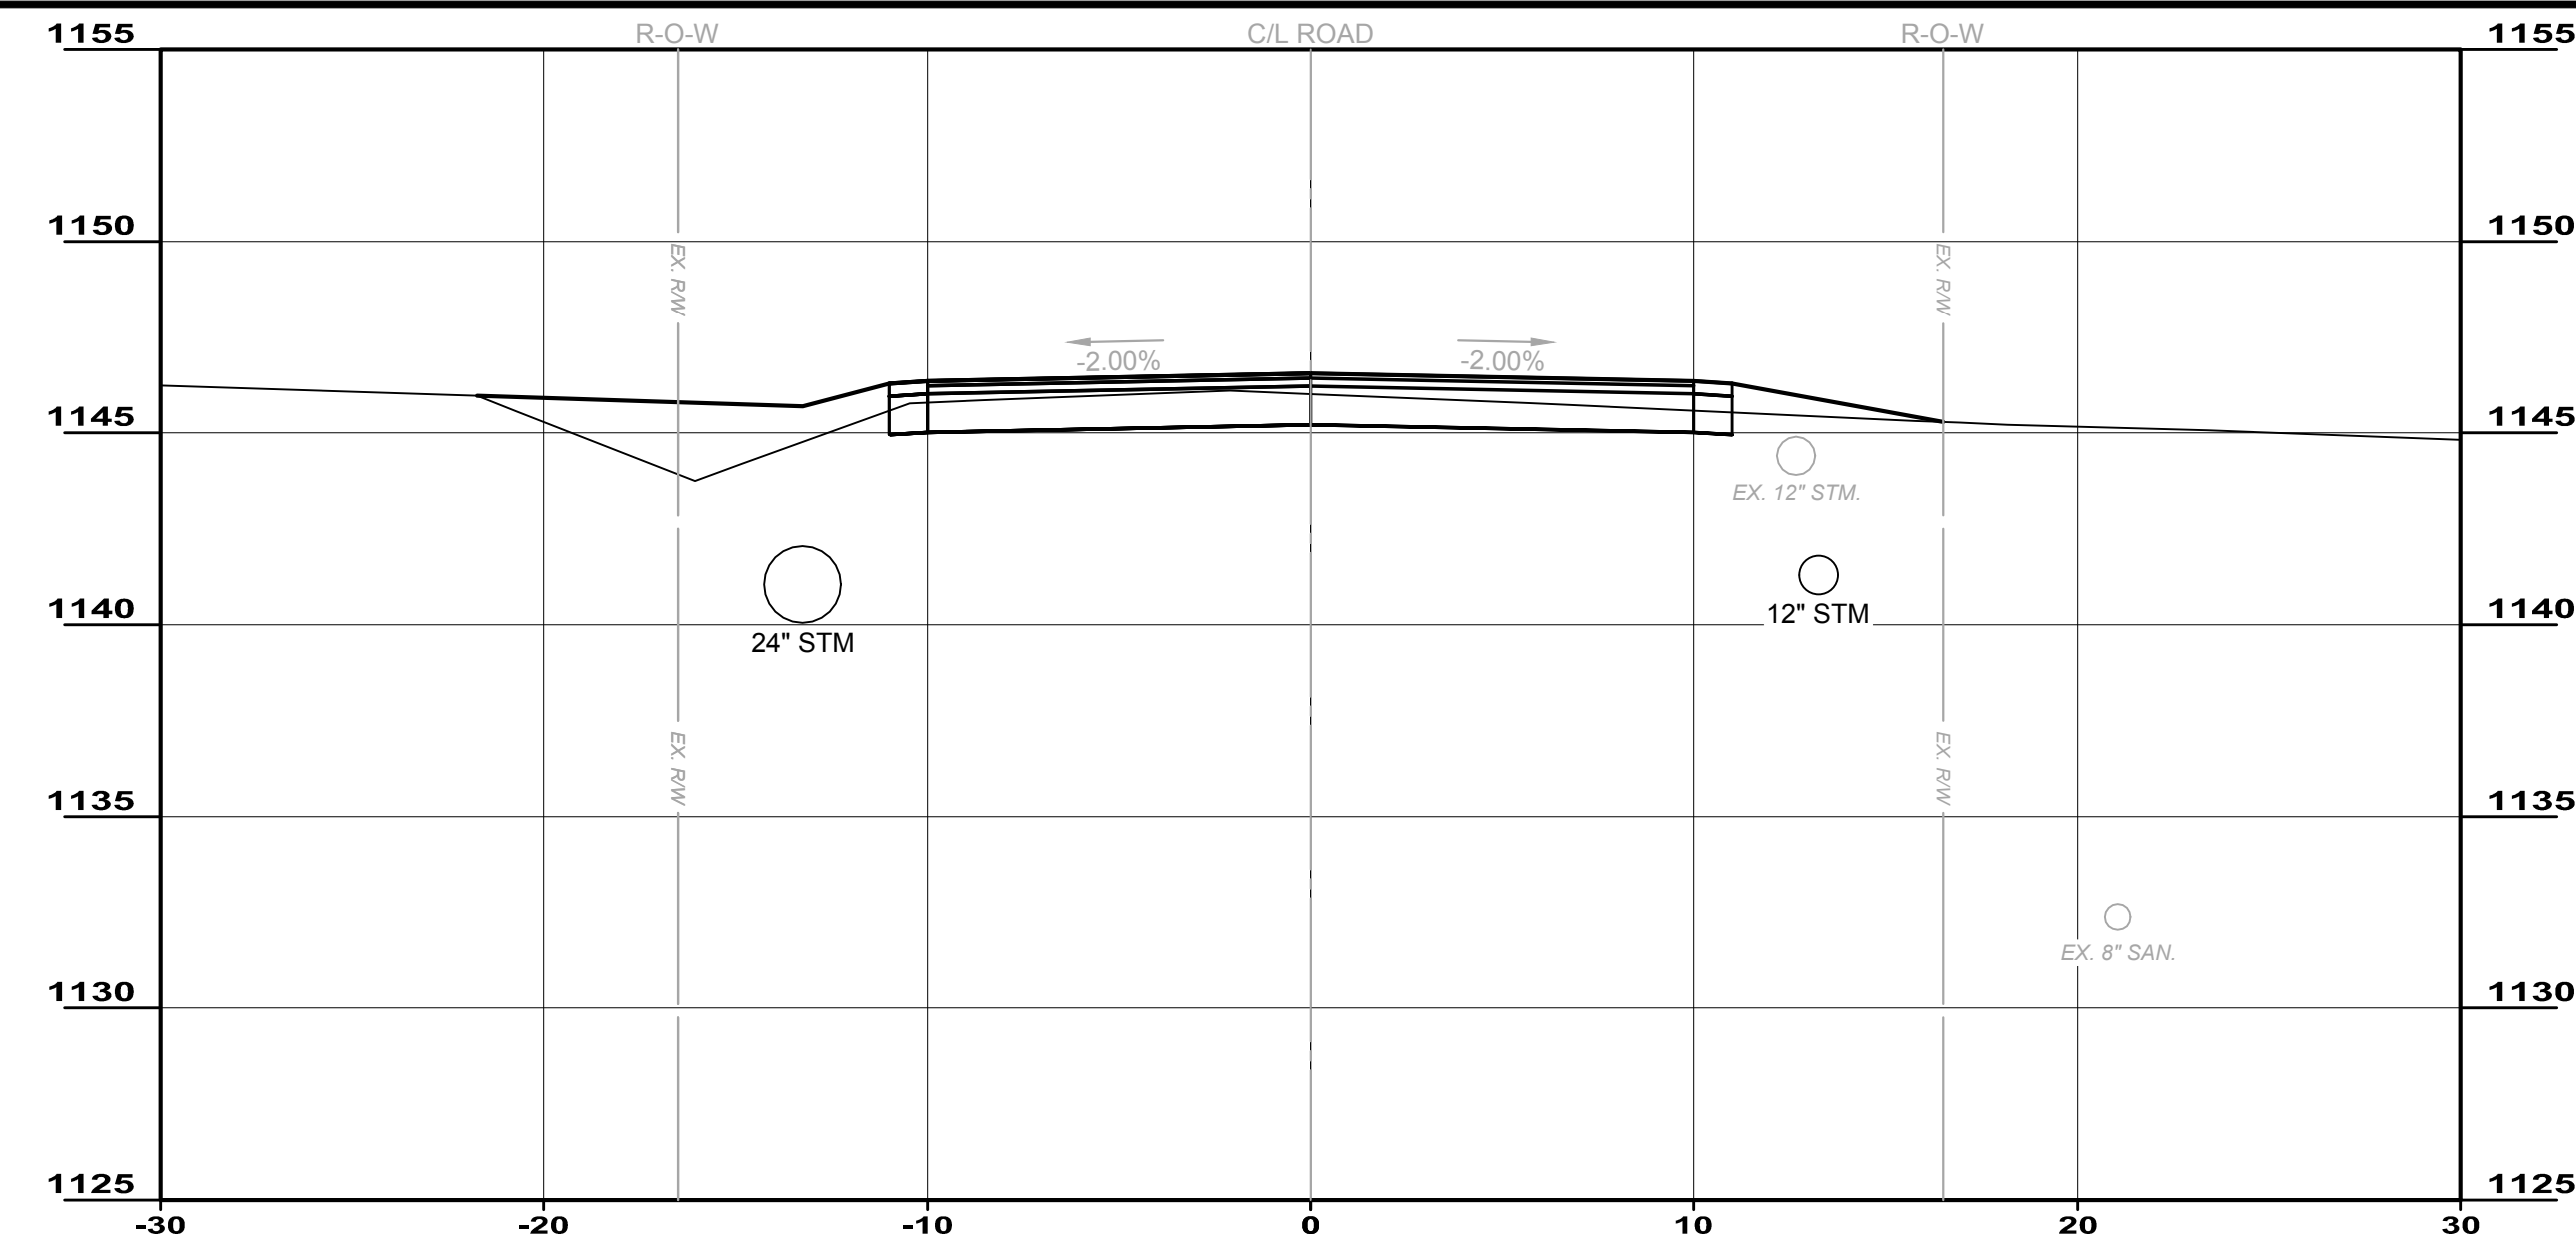


18+00.00

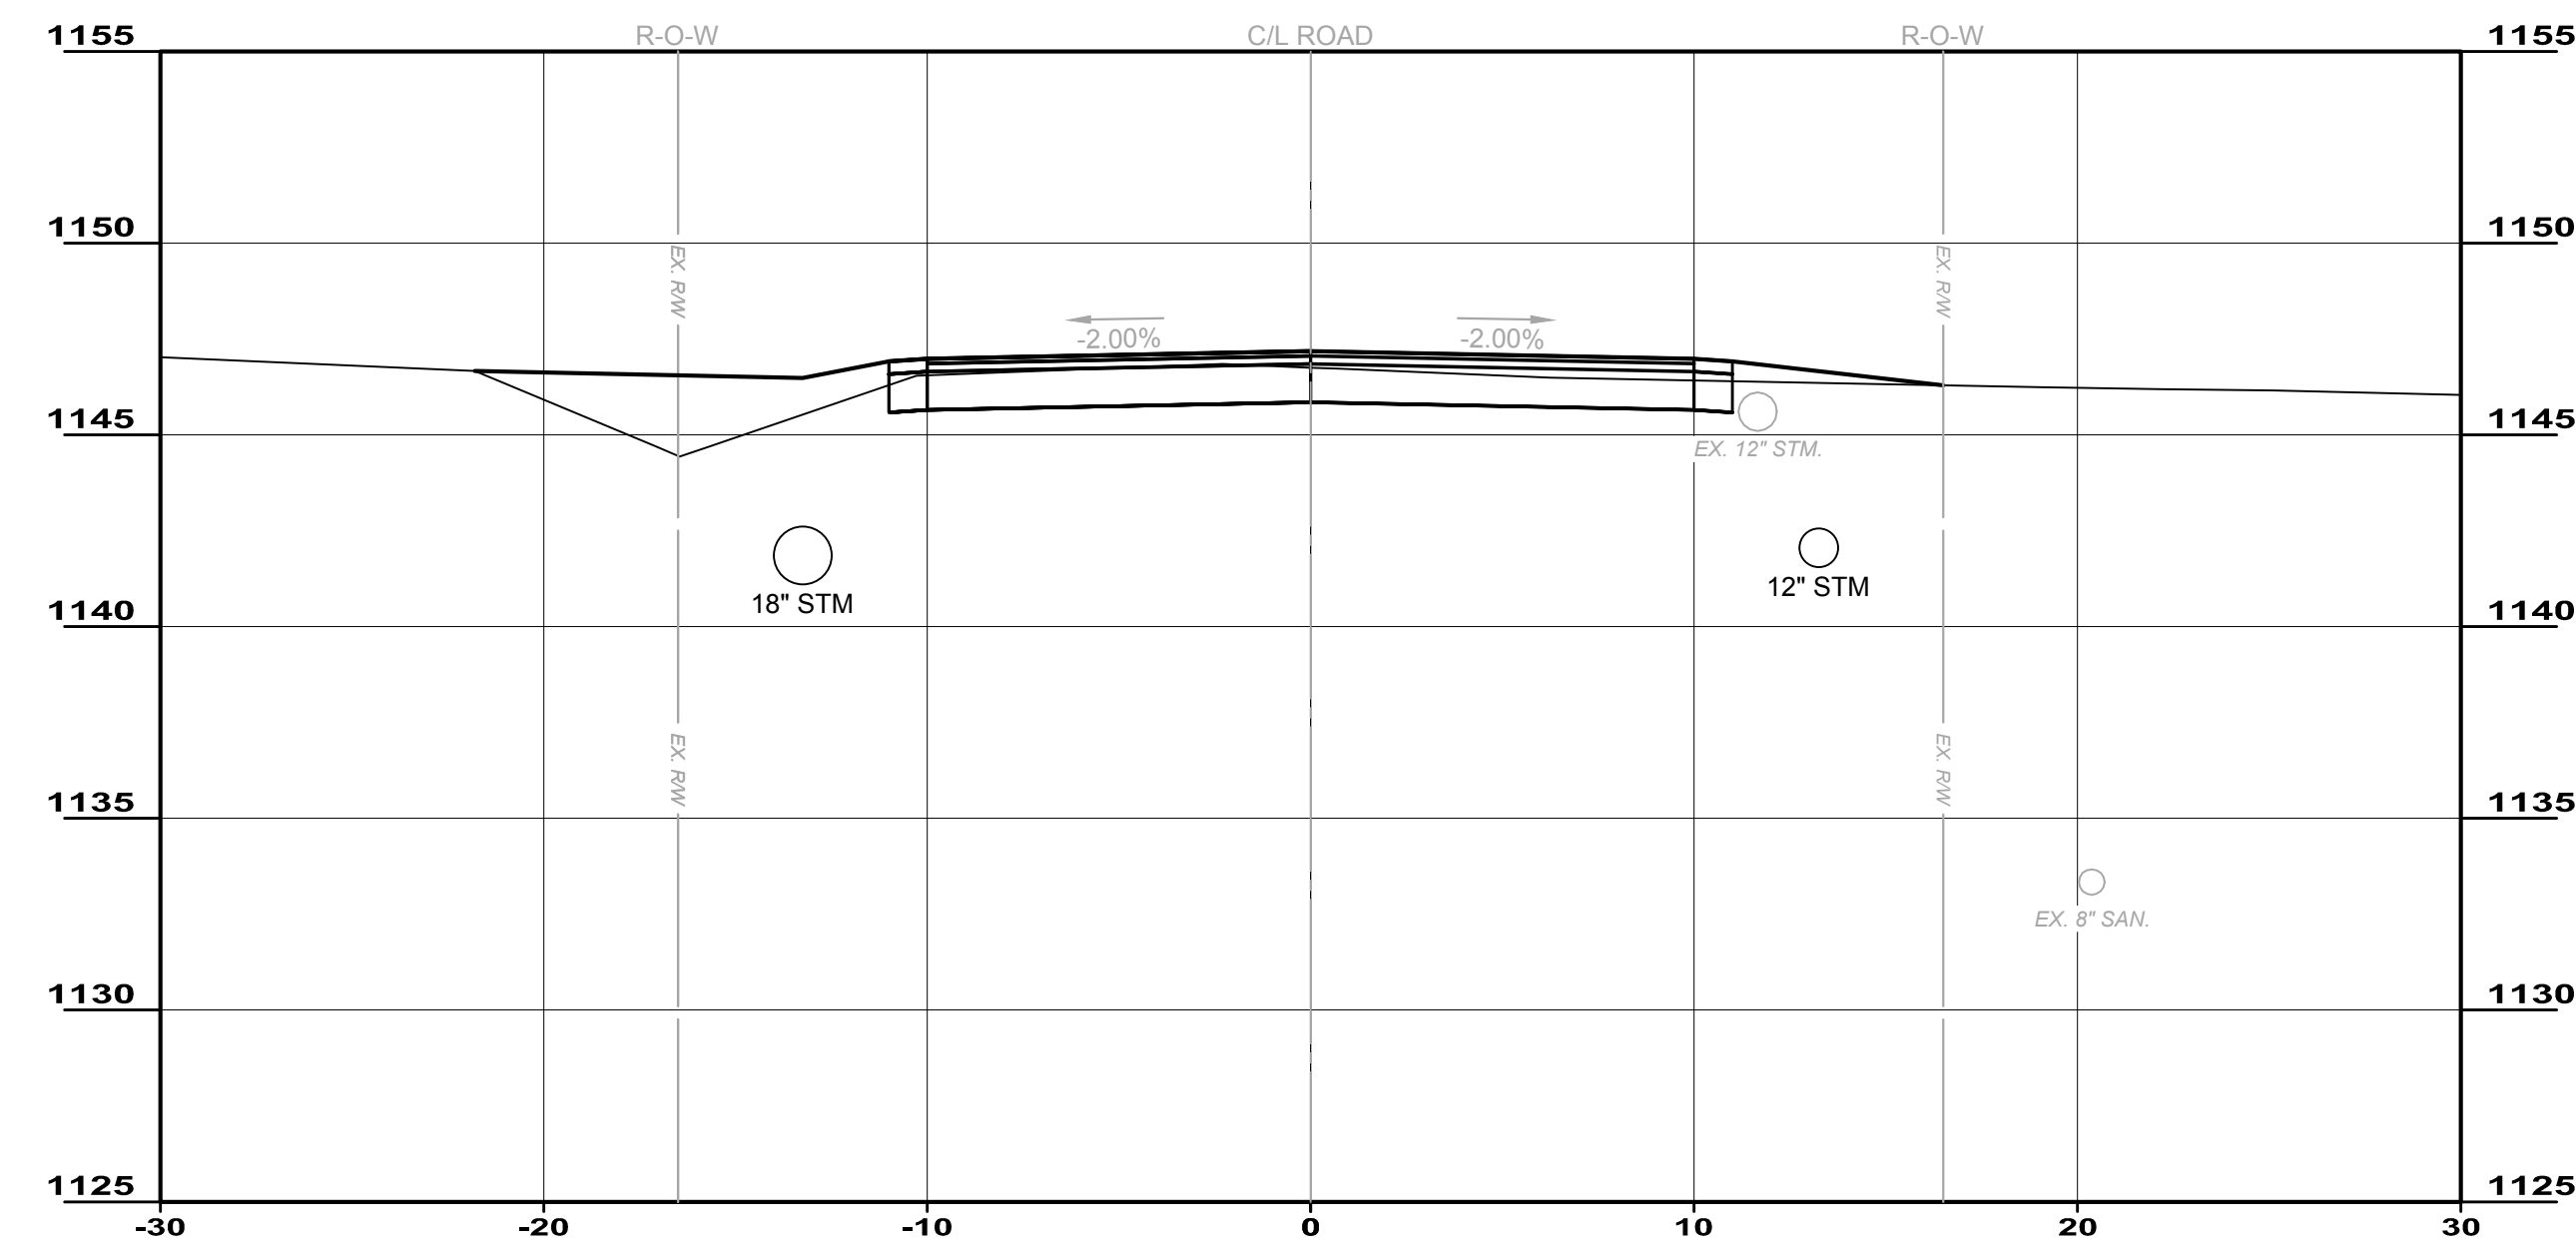

17+50.00

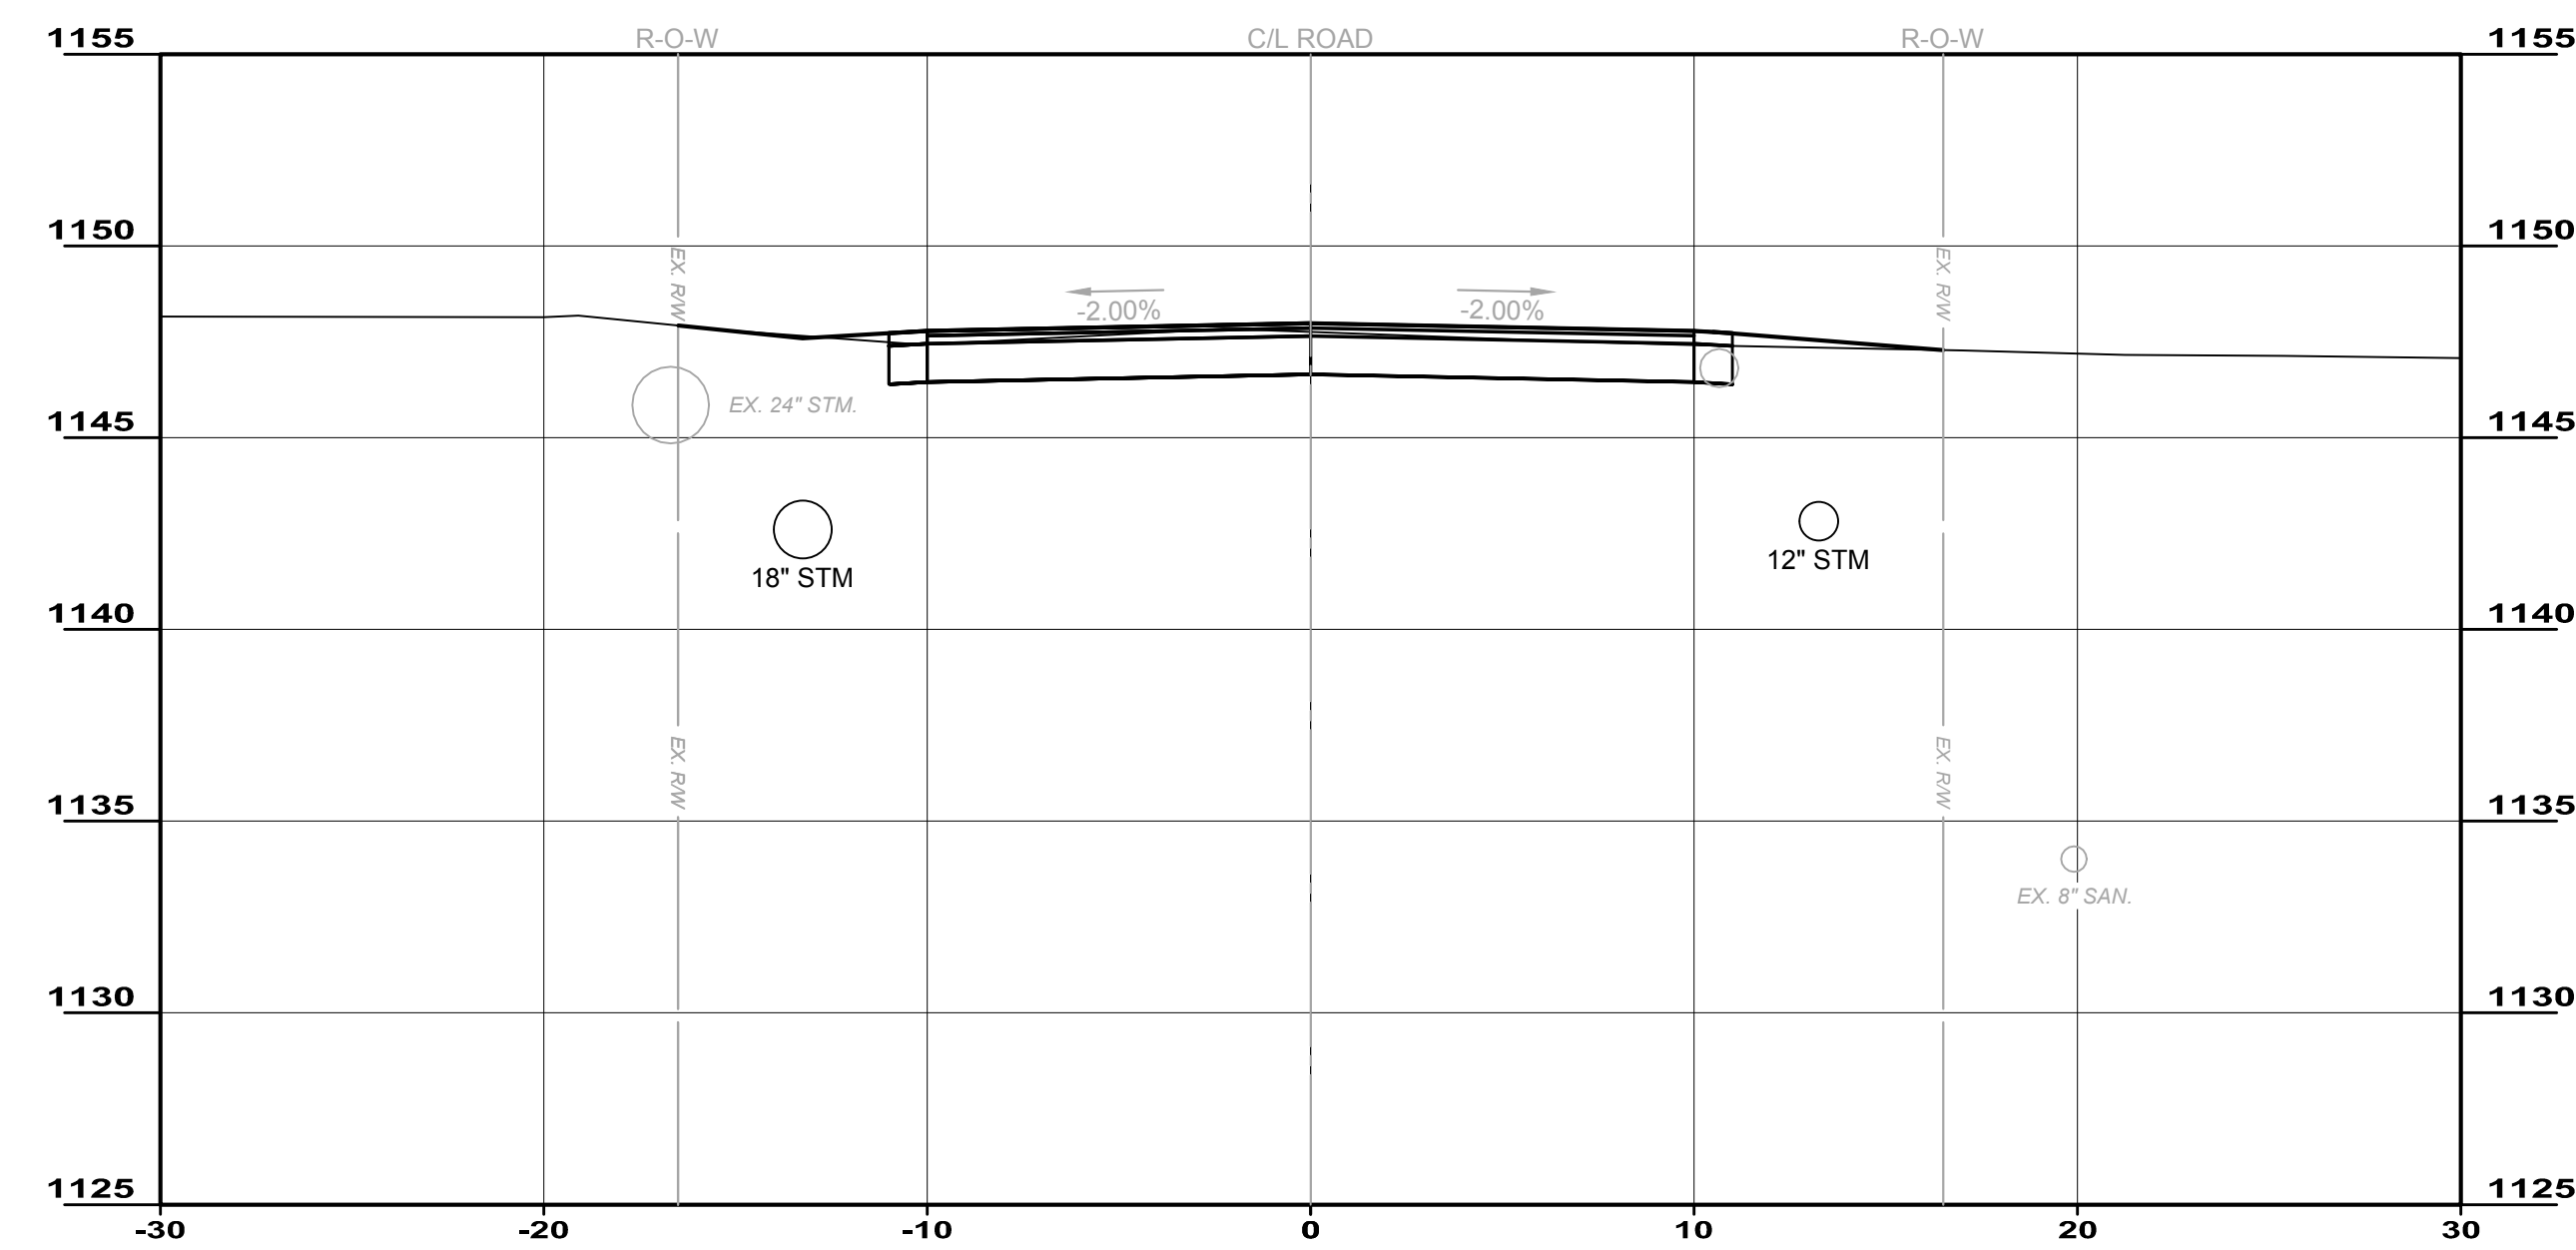

17+00.00

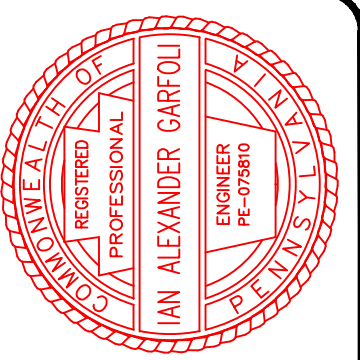

DATE	REVISION	NO	DESIGN	ISSUED FOR:	ISSUE DATE:	SCALE:	DESIGNED BY:	DRAWN BY:	CHECKED BY:
			4/9/2019	AS SHOWN					

**CITY OF HERMITAGE**  
**SOUTH DARBY ROAD STORMWATER AND**  
**ROADWAY IMPROVEMENTS PROJECT**  
 HERMITAGE, PENNSYLVANIA

**SECTIONS 6**

PROJECT NO.	181039
DISCIPLINE	CIVIL
SHEET NAME	S-6
SHEET	23
OF	25