




19+50.00

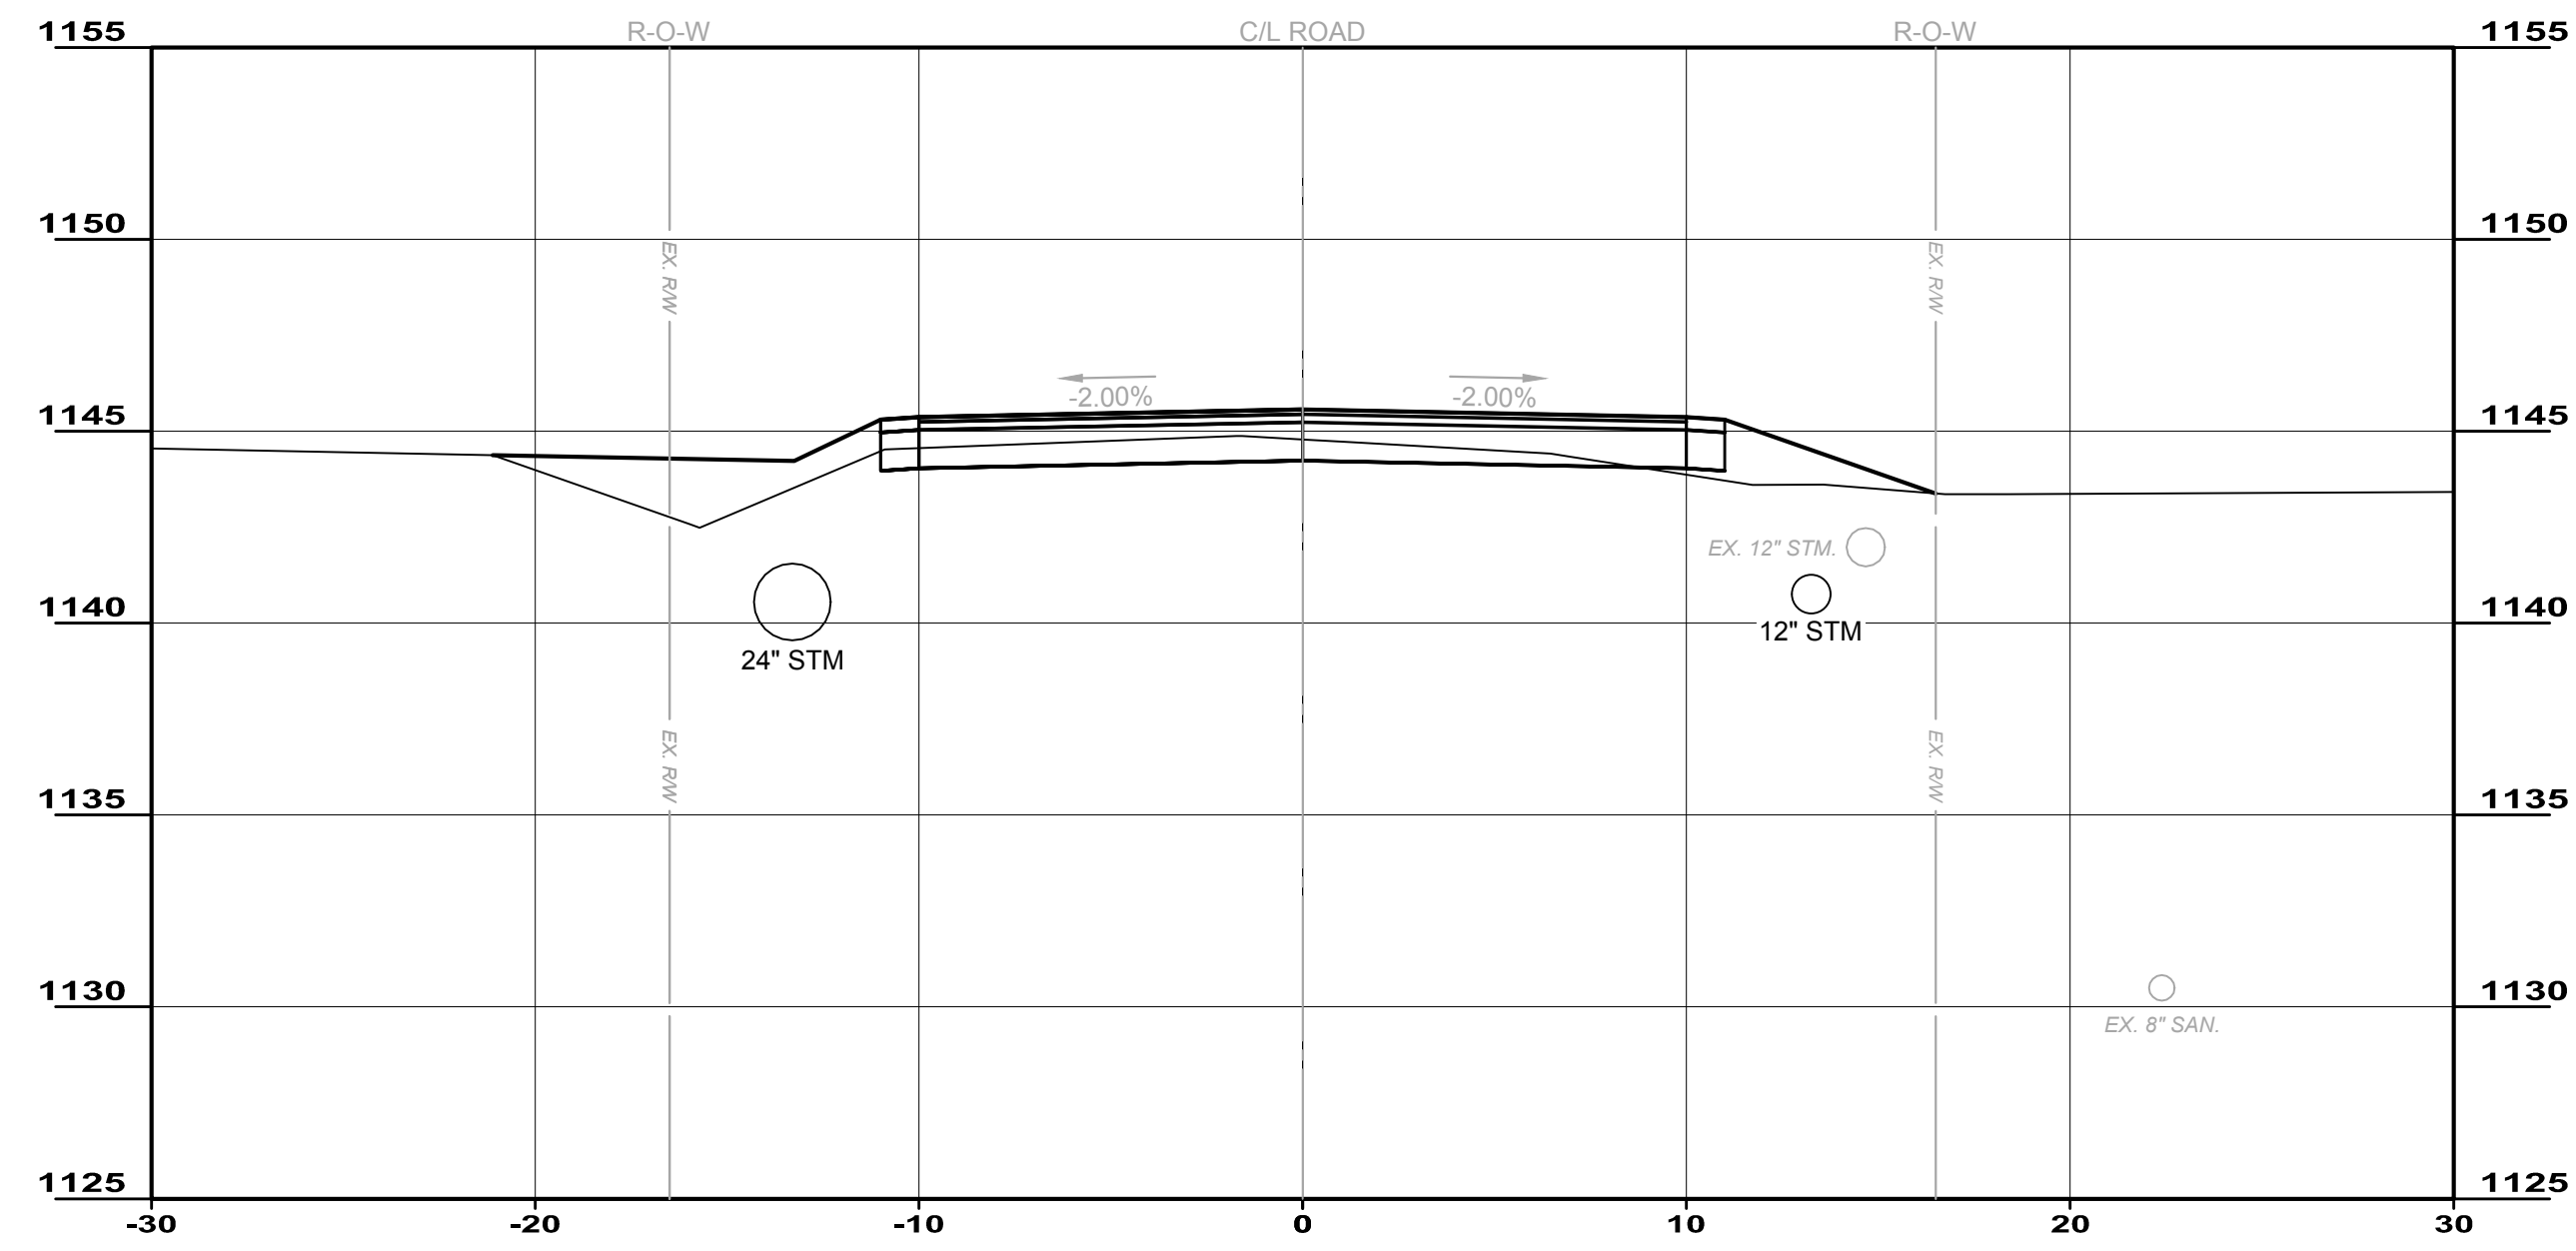


19+00.00

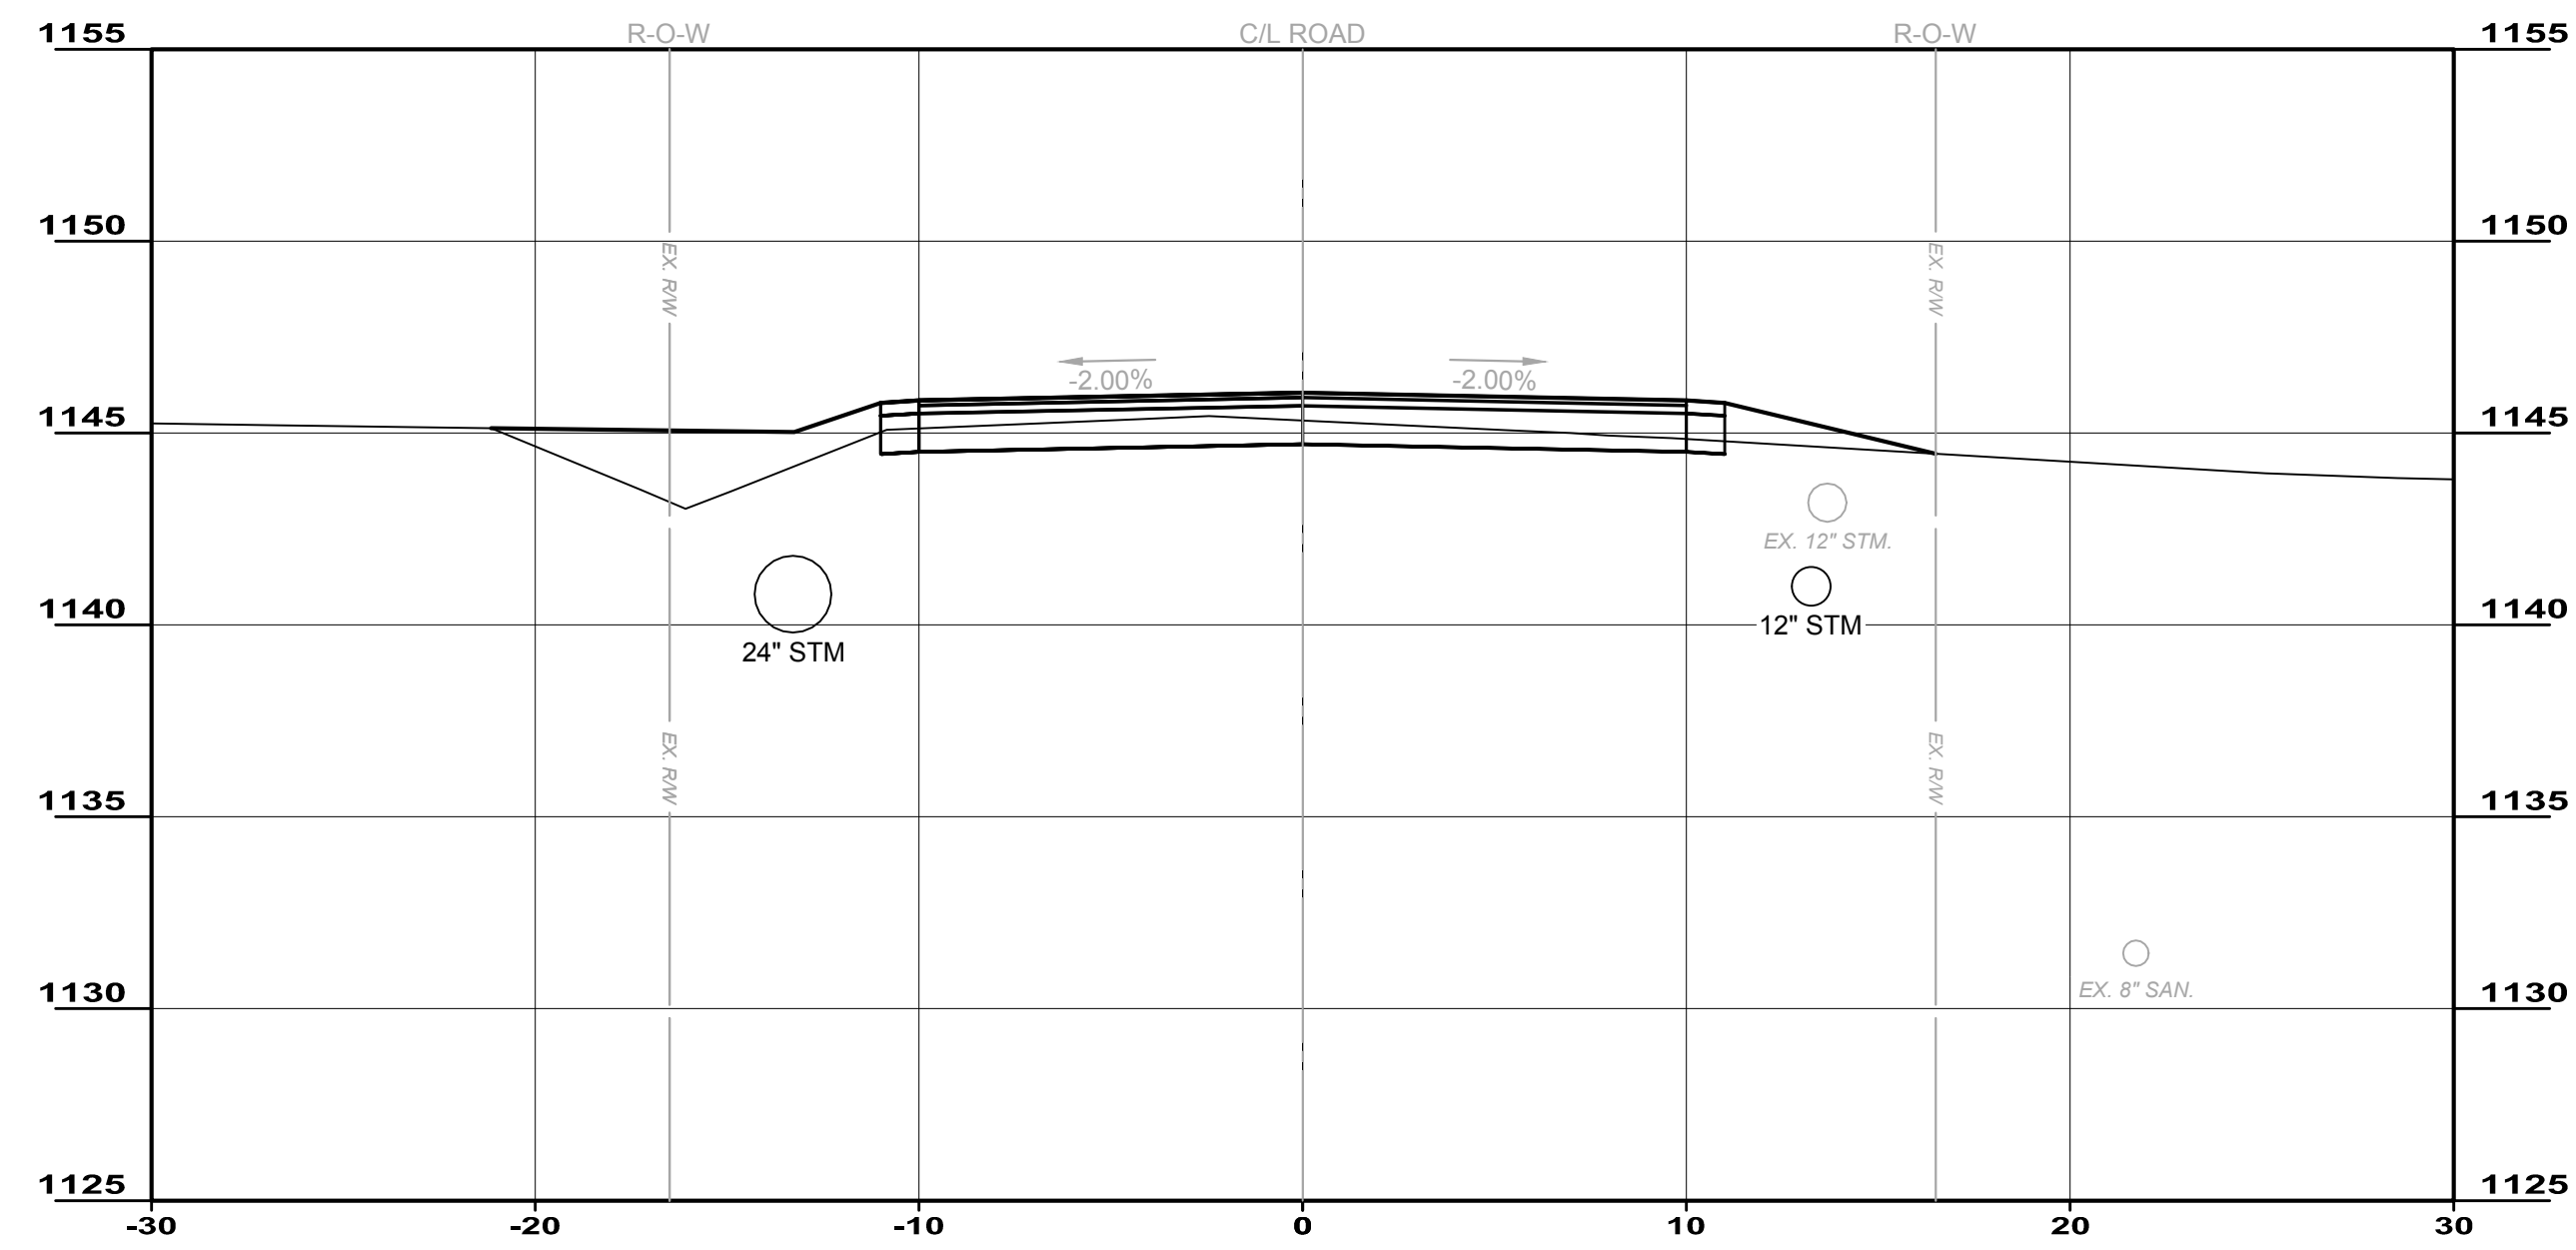


18+50.00

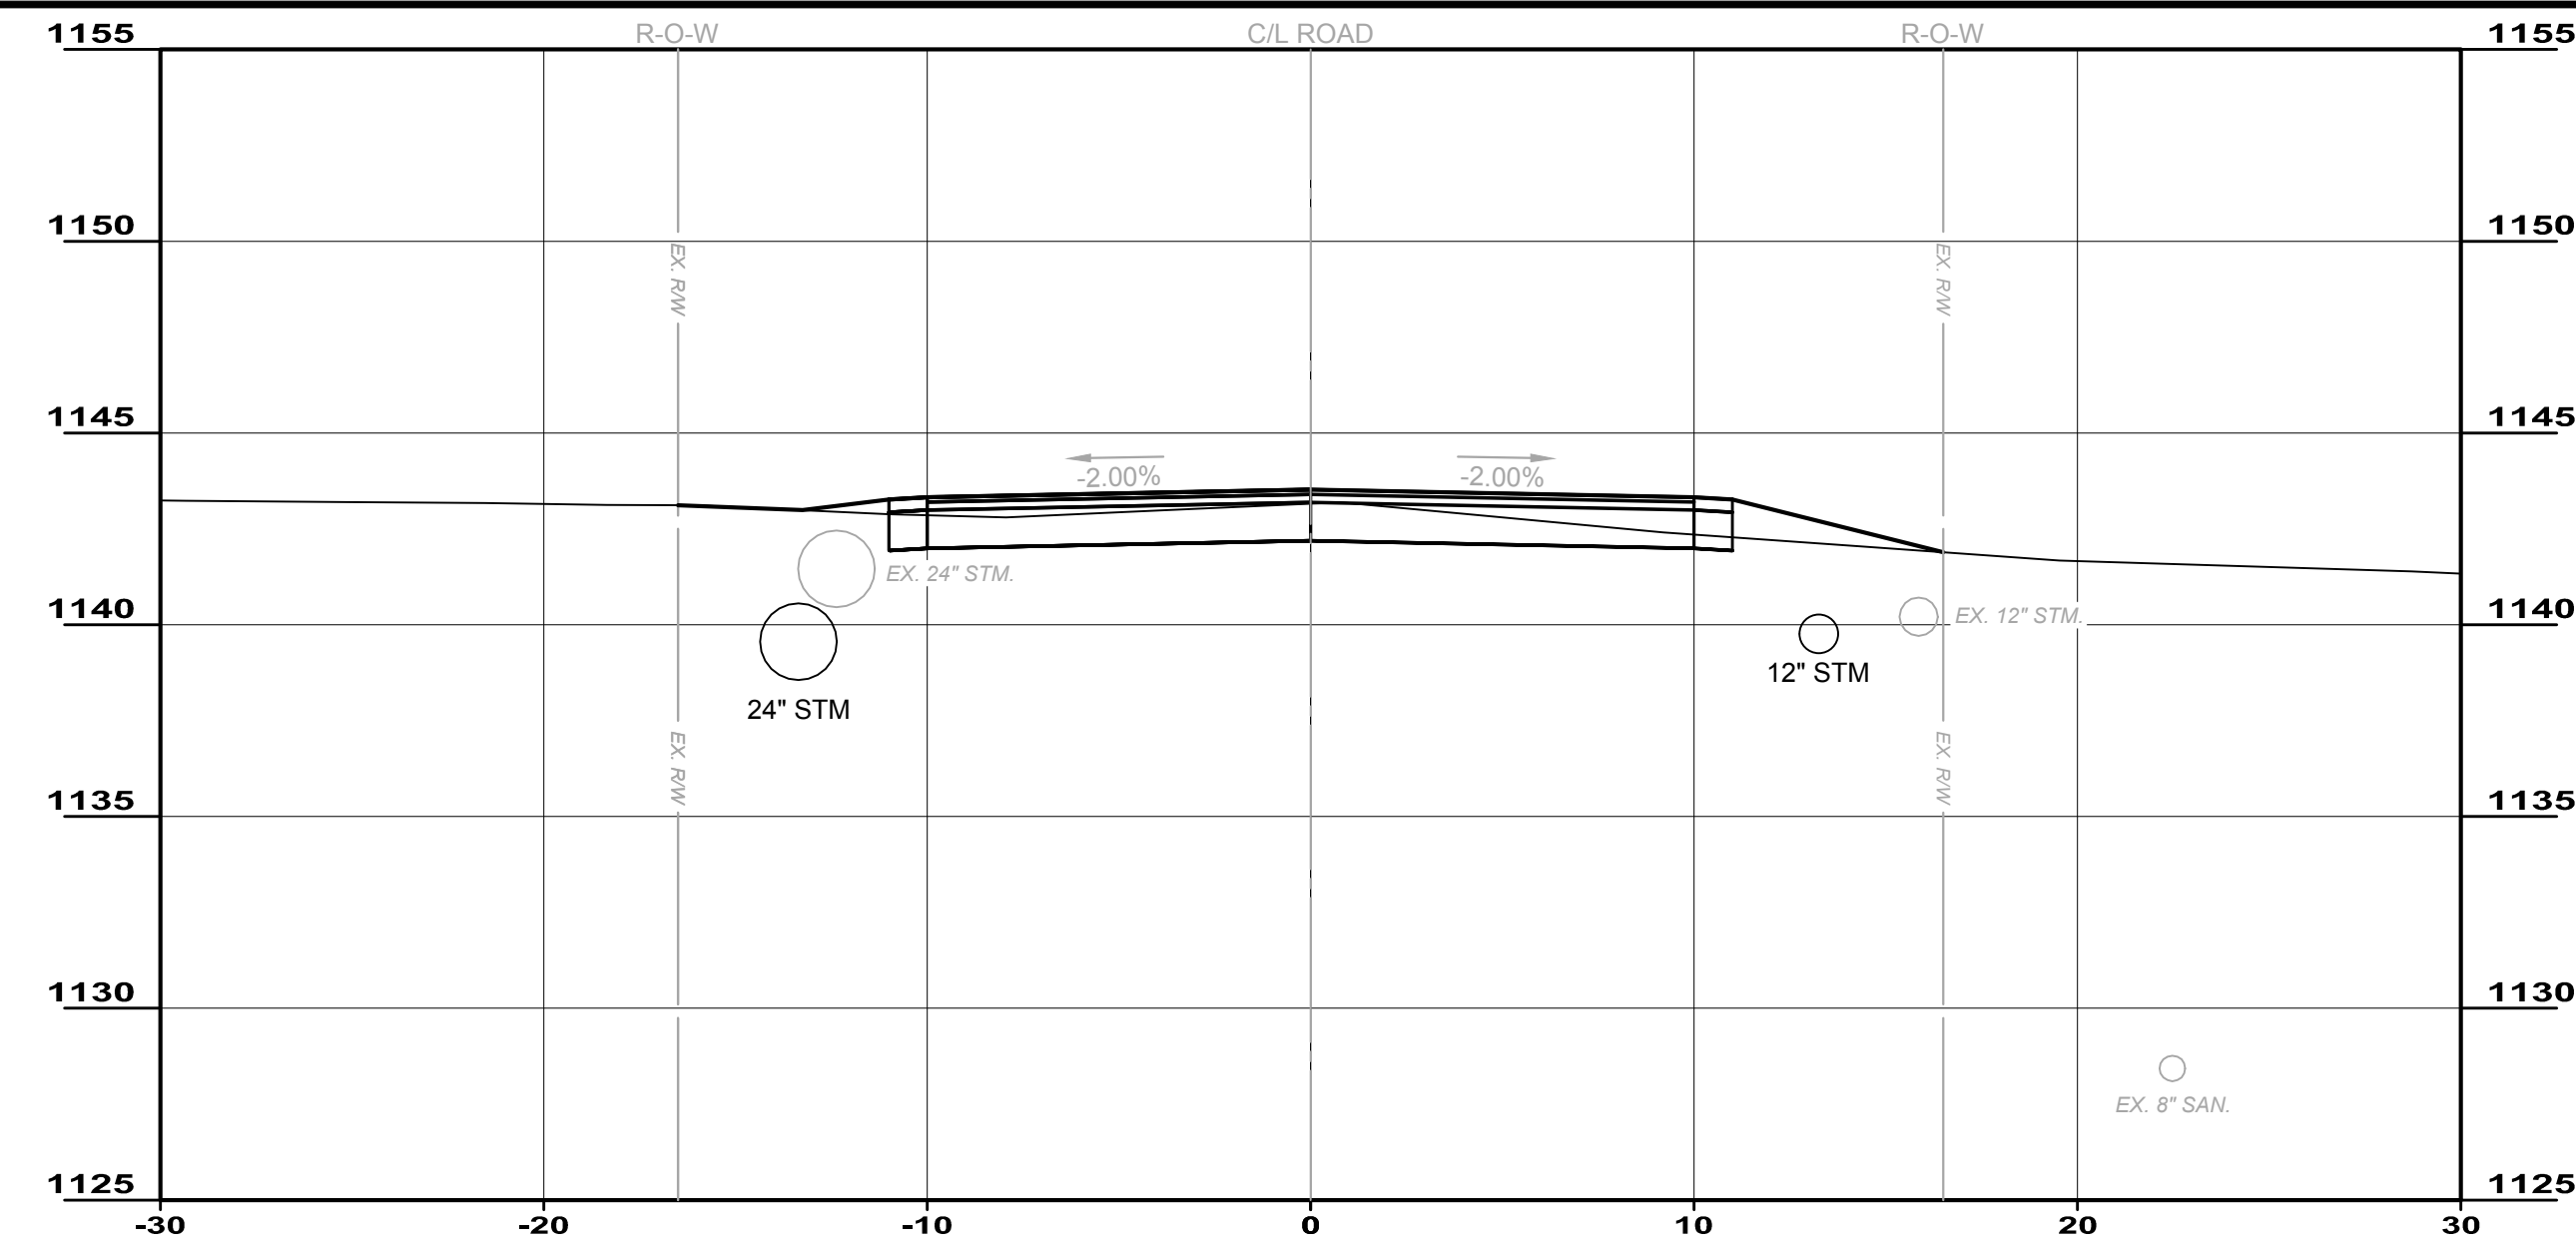


21+00.00

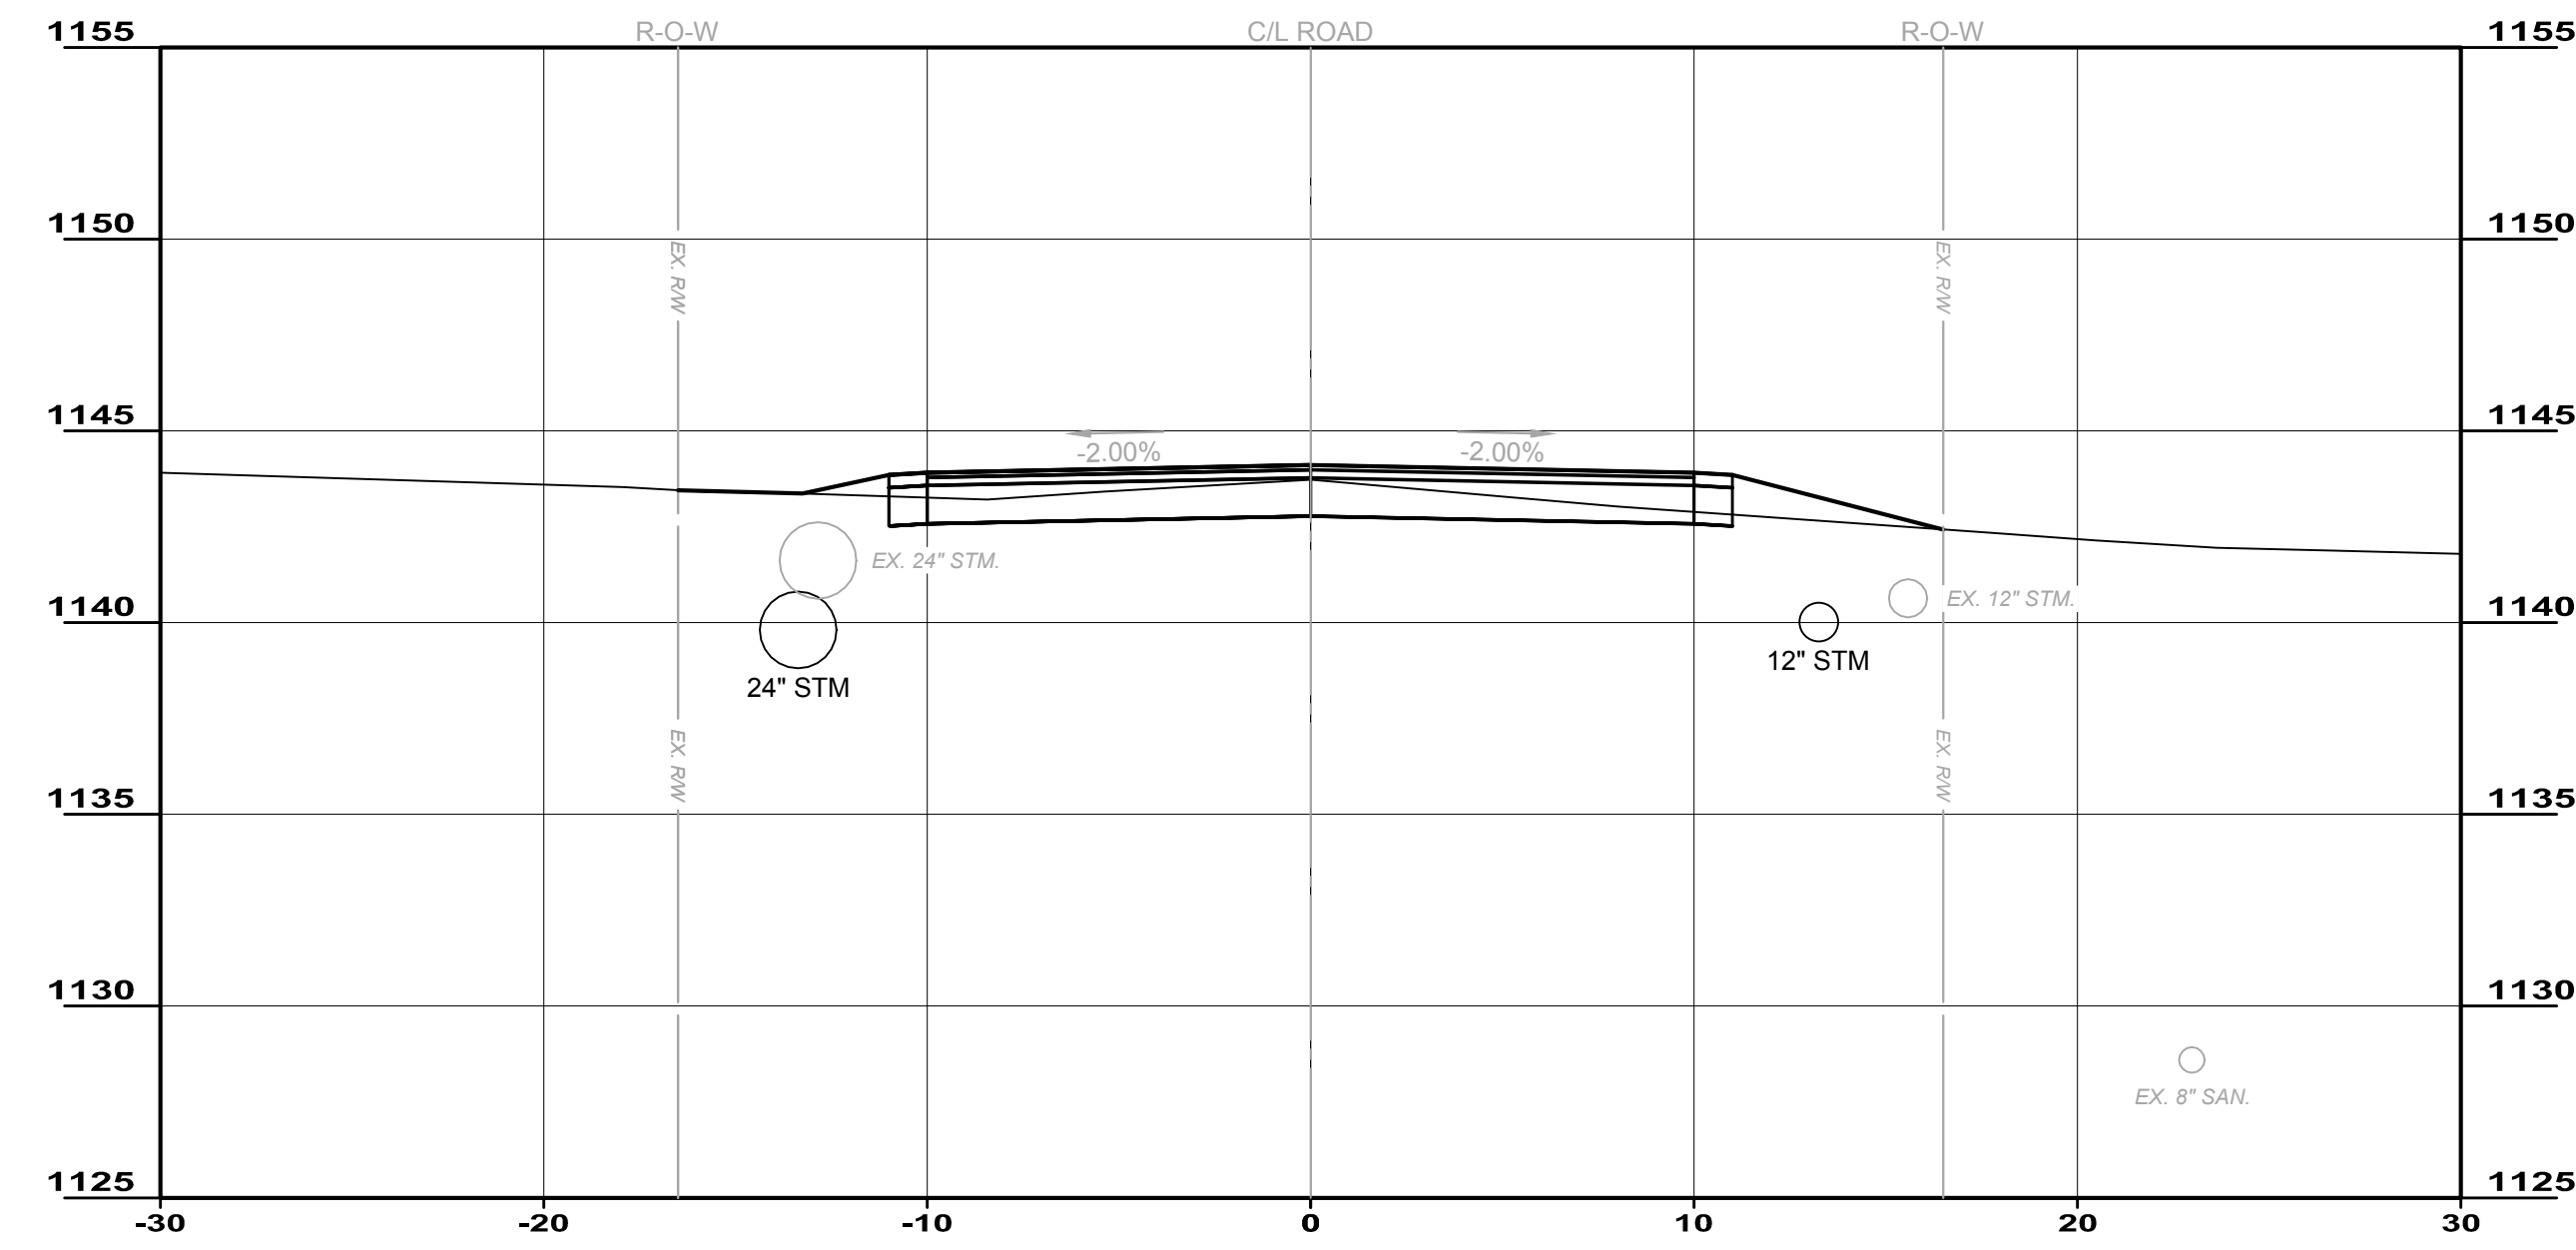

20+50.00

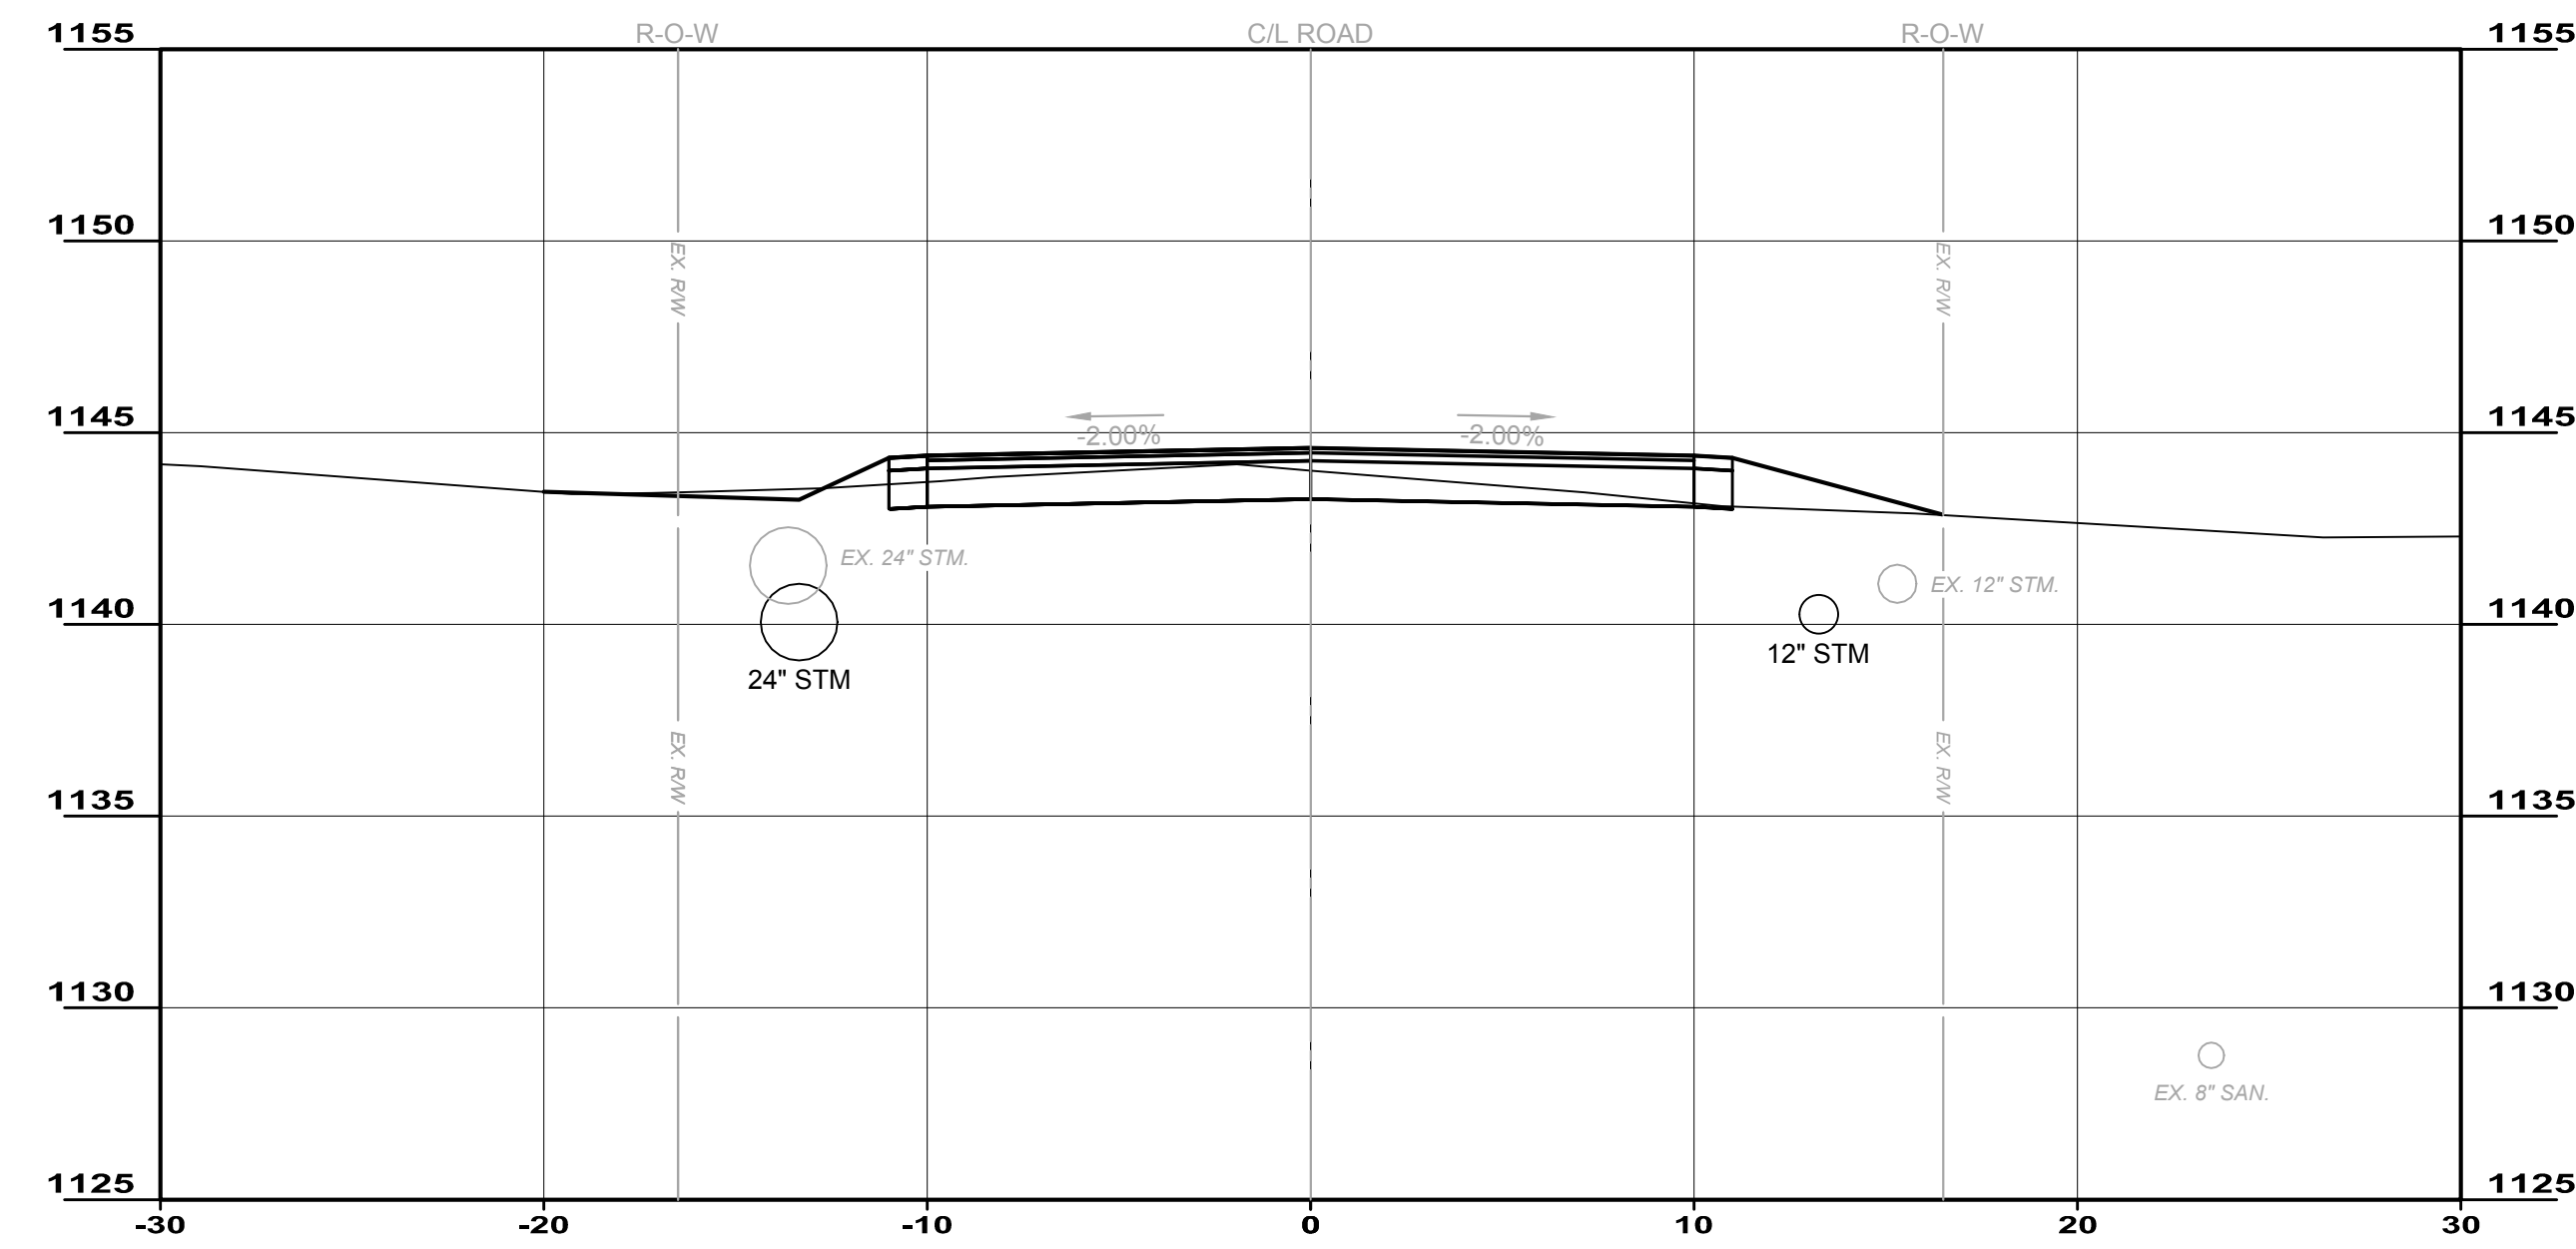

20+00.00

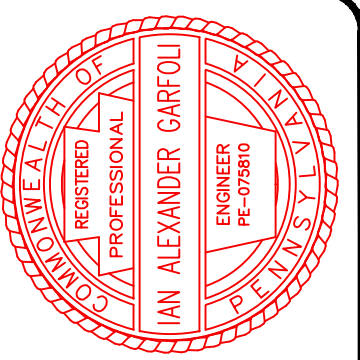

DATE	REVISION	NO	DESIGN	ISSUED FOR:	ISSUE DATE:	SCALE:	DESIGNED BY:	DRAWN BY:	CHECKED BY:
			4/9/2019	AS SHOWN					

CITY OF HERMITAGE
SOUTH DARBY ROAD STORMWATER AND
ROADWAY IMPROVEMENTS PROJECT
 HERMITAGE, PENNSYLVANIA

SECTIONS 7

PROJECT NO.	181039
DISCIPLINE	CIVIL
SHEET NAME	S-7
SHEET	24
OF	25