
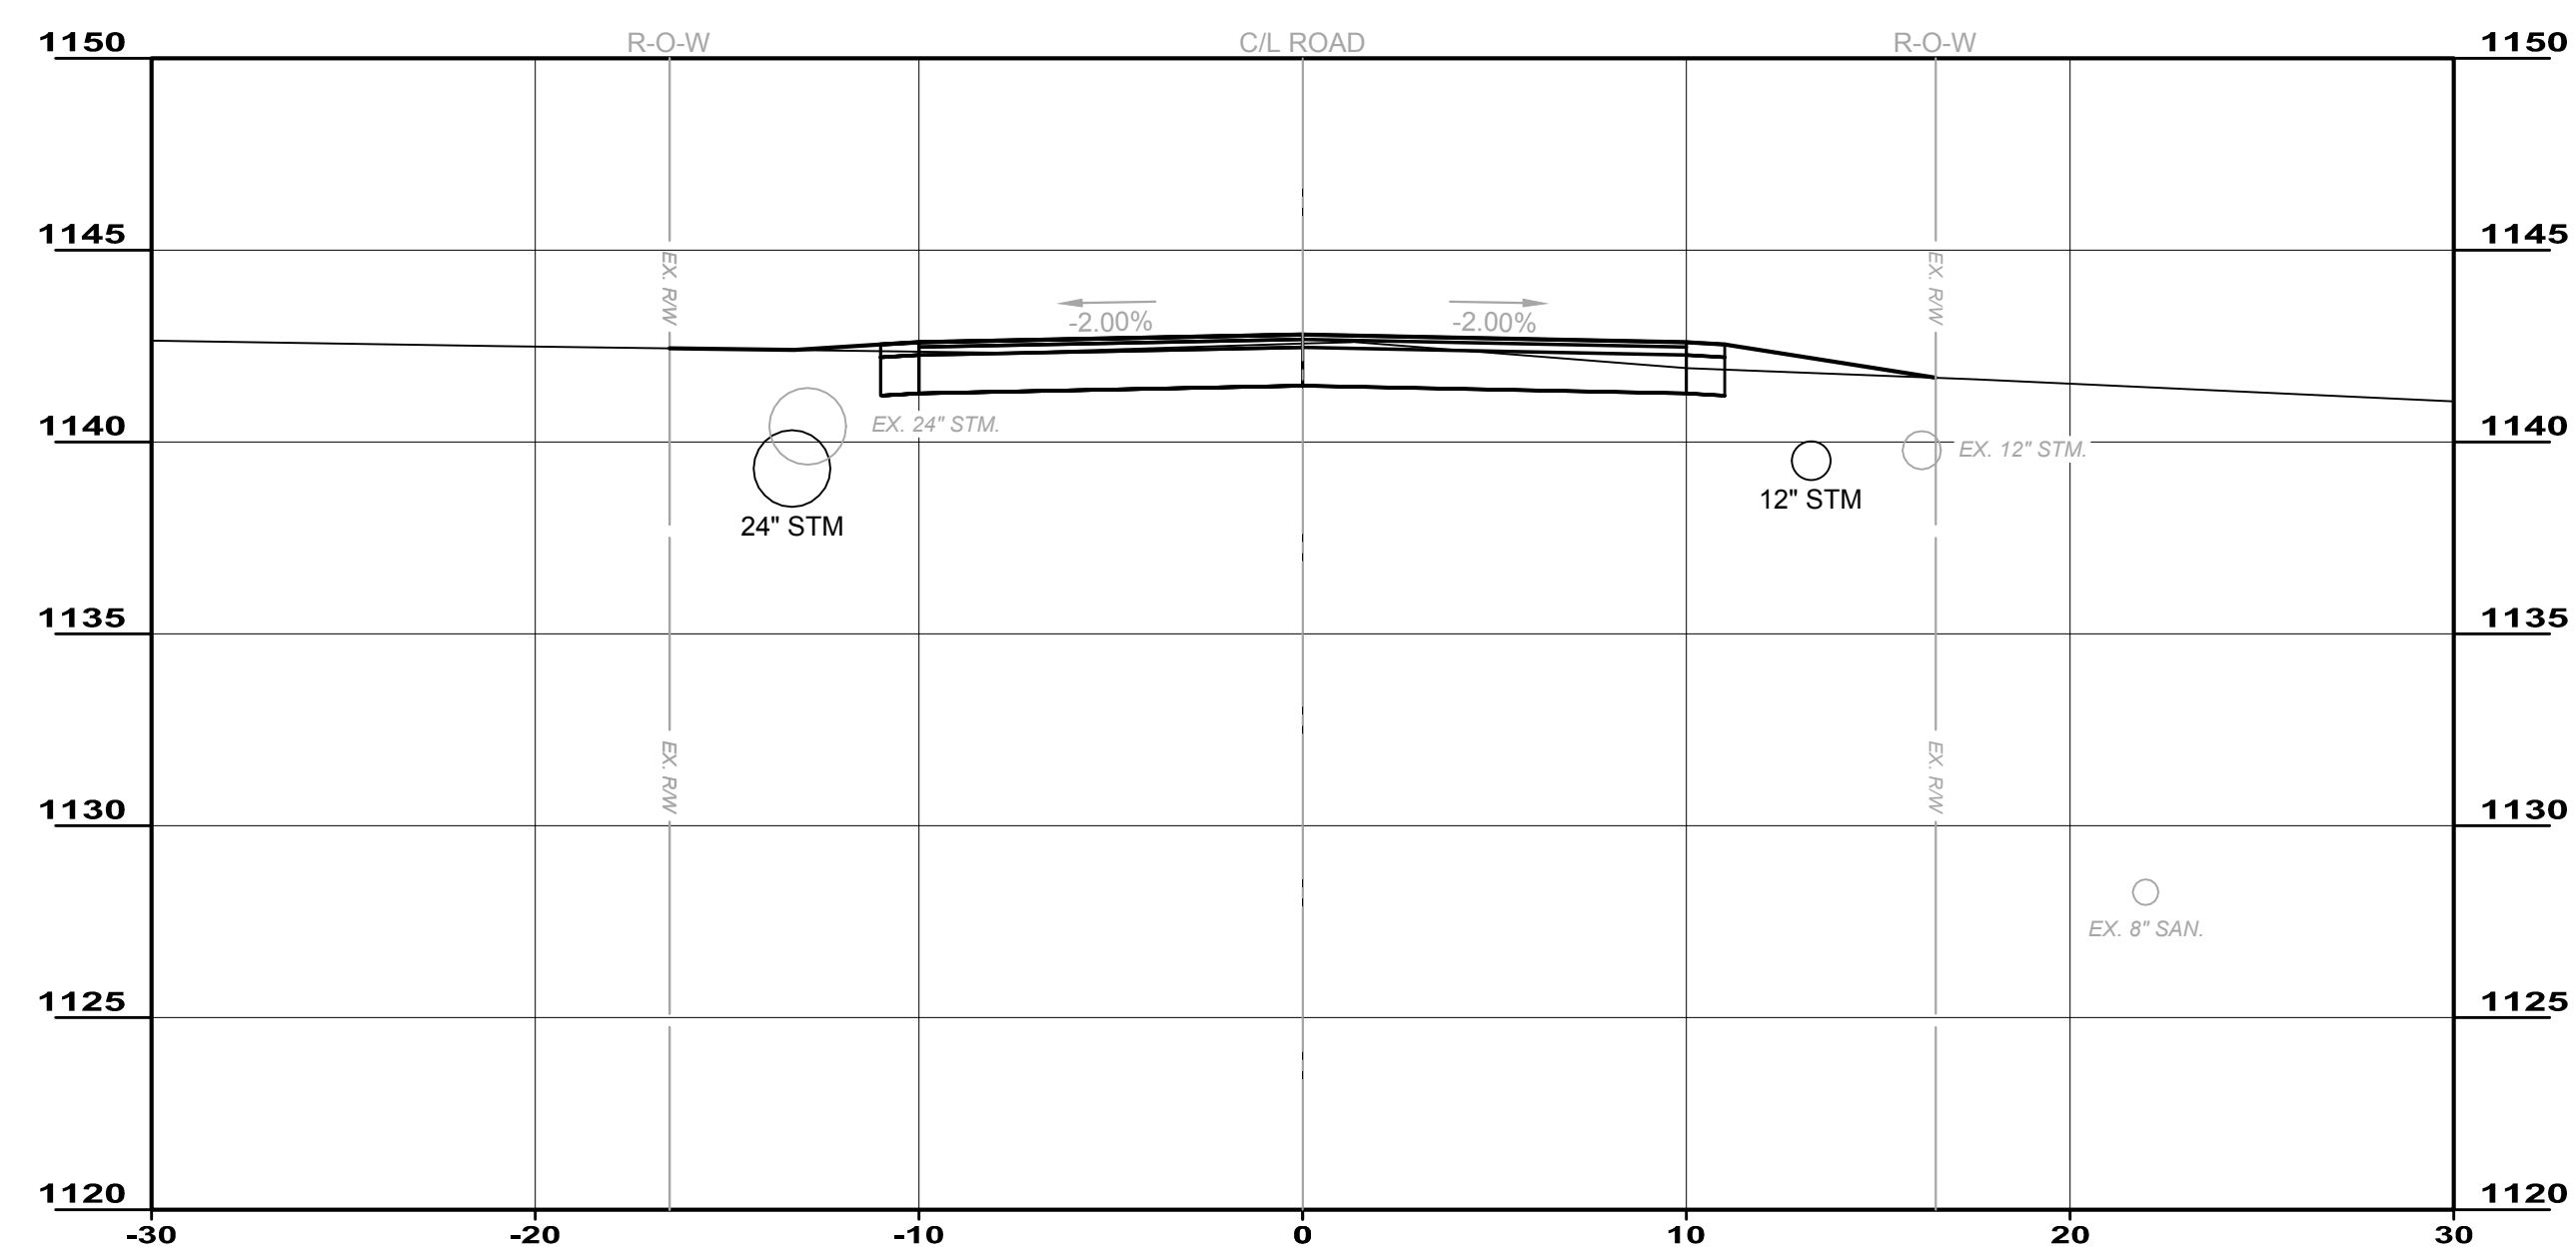


ISSUED FOR:	DESIGN NO.	DATE
ISSUE DATE: 4/9/2019		
SCALE: AS SHOWN		
DESIGNED BY: PMT		
DRAWN BY: PMT		
CHECKED BY: IAG		

**CITY OF HERMITAGE**  
**SOUTH DARBY ROAD STORMWATER AND**  
**ROADWAY IMPROVEMENTS PROJECT**  
 HERMITAGE, PENNSYLVANIA

PROJECT NO.	<b>181039</b>
DISCIPLINE	<b>CIVIL</b>
SHEET NAME	<b>S-8</b>
SHEET	<b>25</b>
OF	<b>25</b>

**SECTIONS 8**

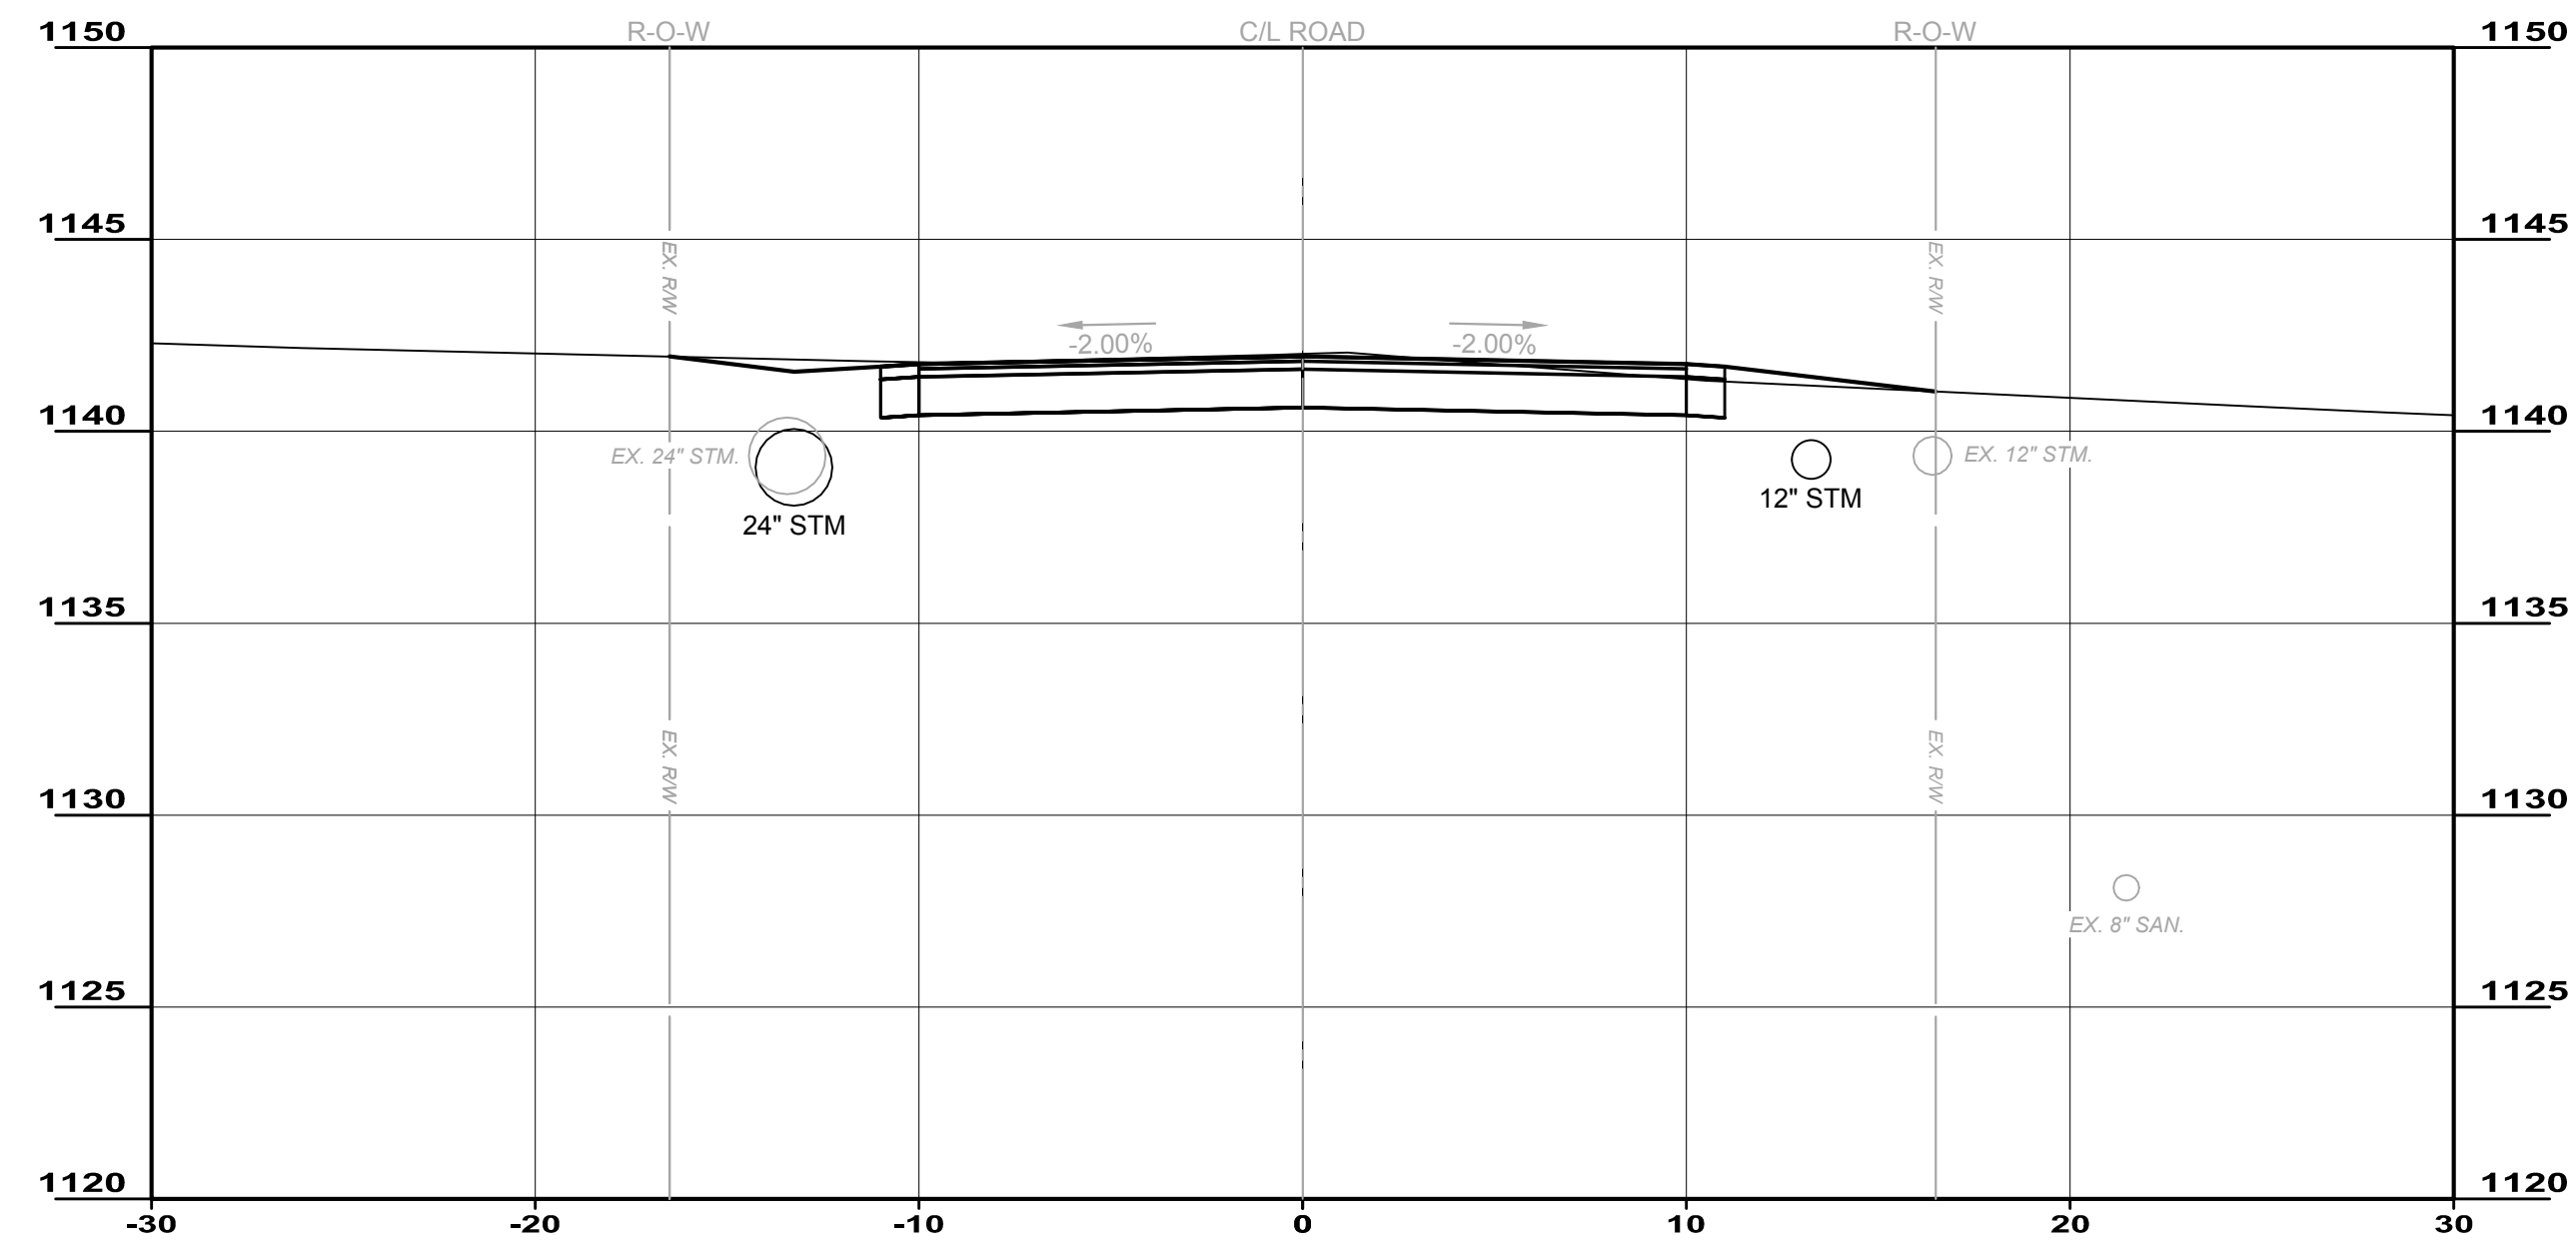

21+50.00