



VICINITY MAP

CITY OF FORT THOMAS 2022 STREET PROGRAM

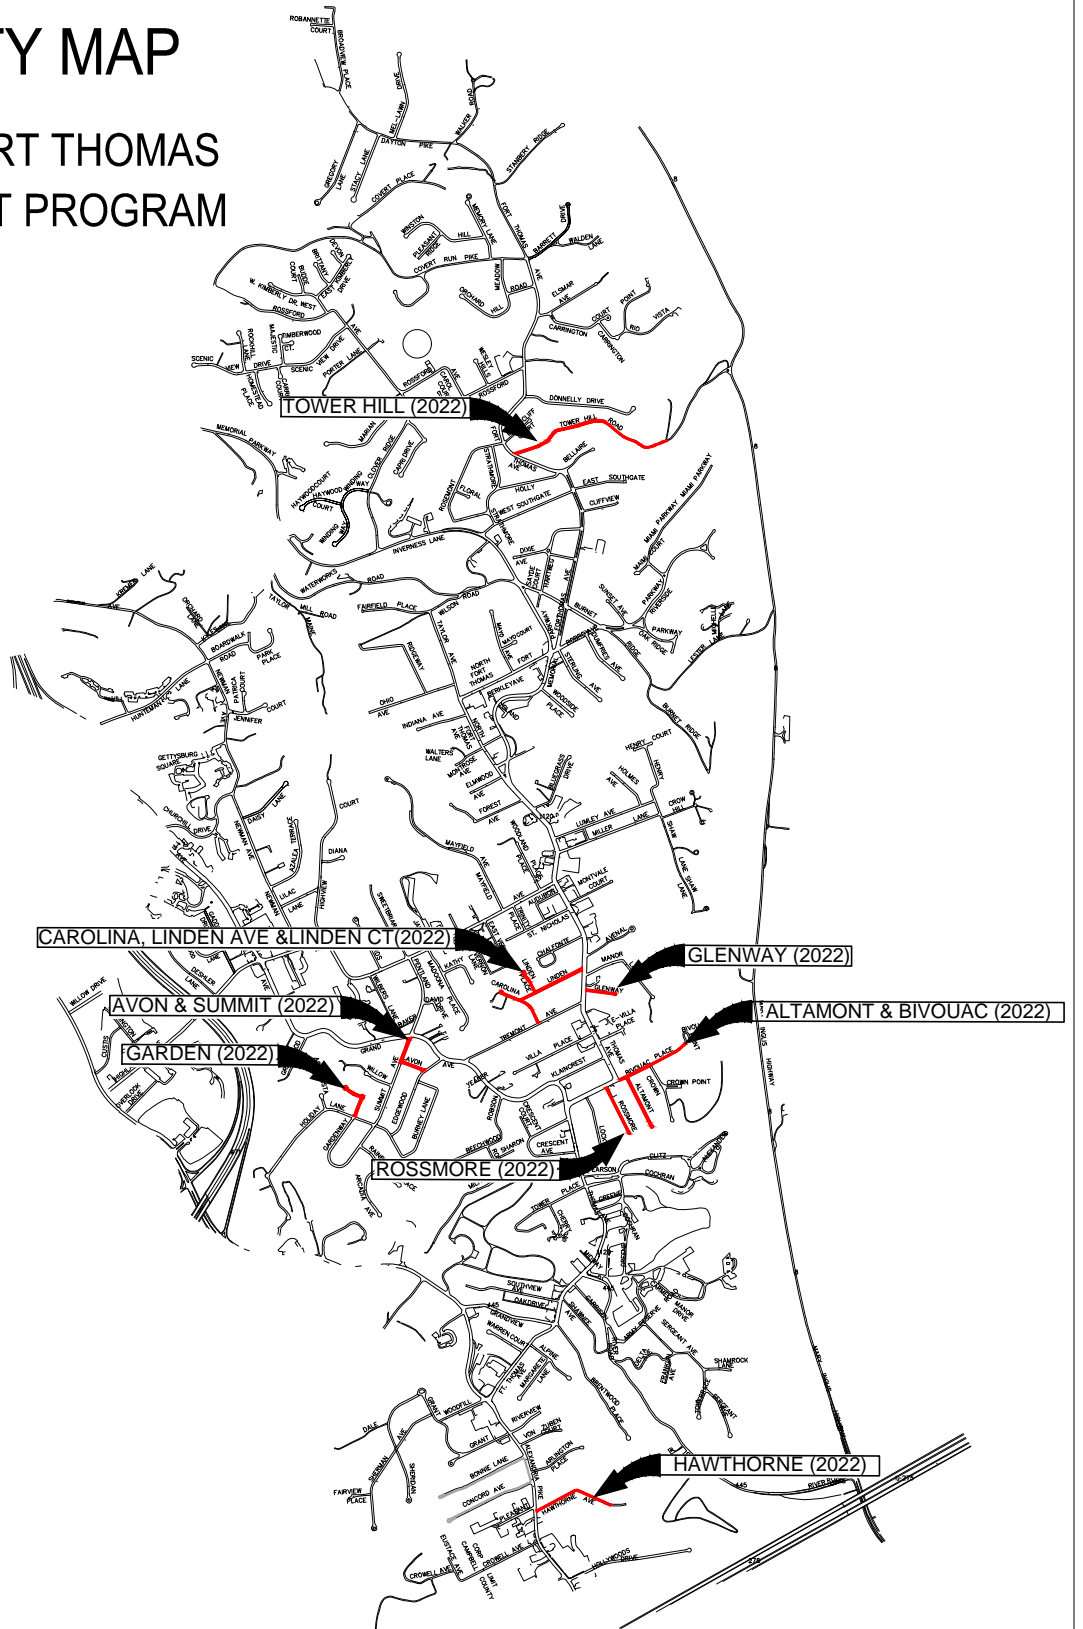

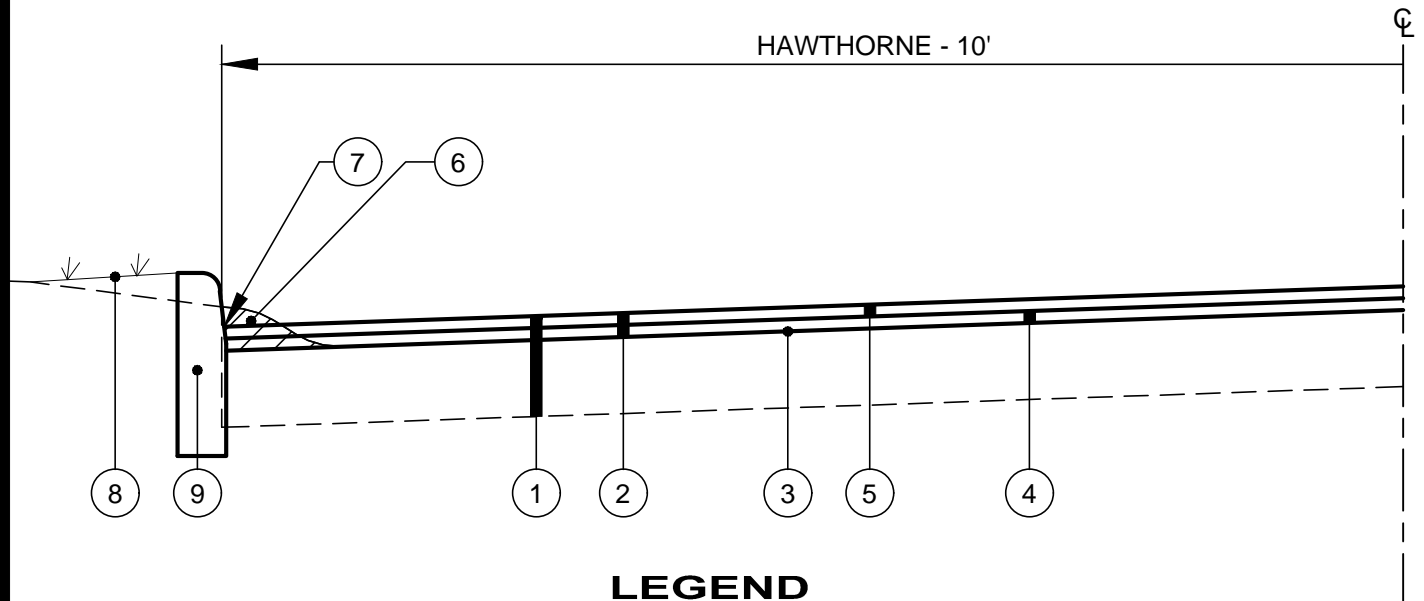


LEGEND


- ① EXISTING CONCRETE PAVEMENT WITH ASPHALT OVERLAY
- ② ITEM 408 - ASPHALT MILLING (2" ±) - REMOVE TO EXISTING CONCRETE SURFACE
- ③ ITEM 406 - TACK COAT @ 0.1 GAL/SY (INCIDENTAL TO ASPHALT PAVEMENT)
- ④ ITEM 402/403 - BITUMINOUS ASPHALT PAVEMENT LEVELING COURSE (SCRATCH COAT) (3/4")
- ⑤ ITEM 402/403 - BITUMINOUS ASPHALT PAVEMENT SURFACE WITH FIBER REINFORCEMENT (ACE FIBER OR APPROVED EQUAL) (1-1/4")
- ⑥ ITEM 408 MILLING OF EX. CONCRETE CURB COMPLETED BY CONTRACTOR. COST OF ABOVE SHALL BE PAID FOR UNDER THE UNIT PRICE FOR BID ITEM 408 - ASPHALT PAVEMENT MILLING
- ⑦ HOT APPLIED RUBBERIZED JOINT SEALER WHERE ASPHALT MEETS CURB FOLLOWING THE PLACEMENT OF SURFACE COURSE (INCIDENTAL TO ASPHALT PAVEMENT)
- ⑧ TOPSOIL, SEED AND MULCH (BY CITY)
- ⑨ 4" VERTICAL CURB (BY CITY). CURB SHALL BE DEPRESSED AT DRIVEWAYS. AFTER CURB REPLACEMENT, ALL DRIVEWAYS TO BE ADJUSTED TO MATCH NEW DEPRESSED CURB (BY CITY)

TYPICAL PAVEMENT SECTION

N.T.S.

HAWTHORNE

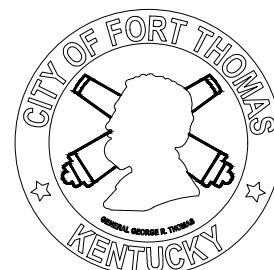

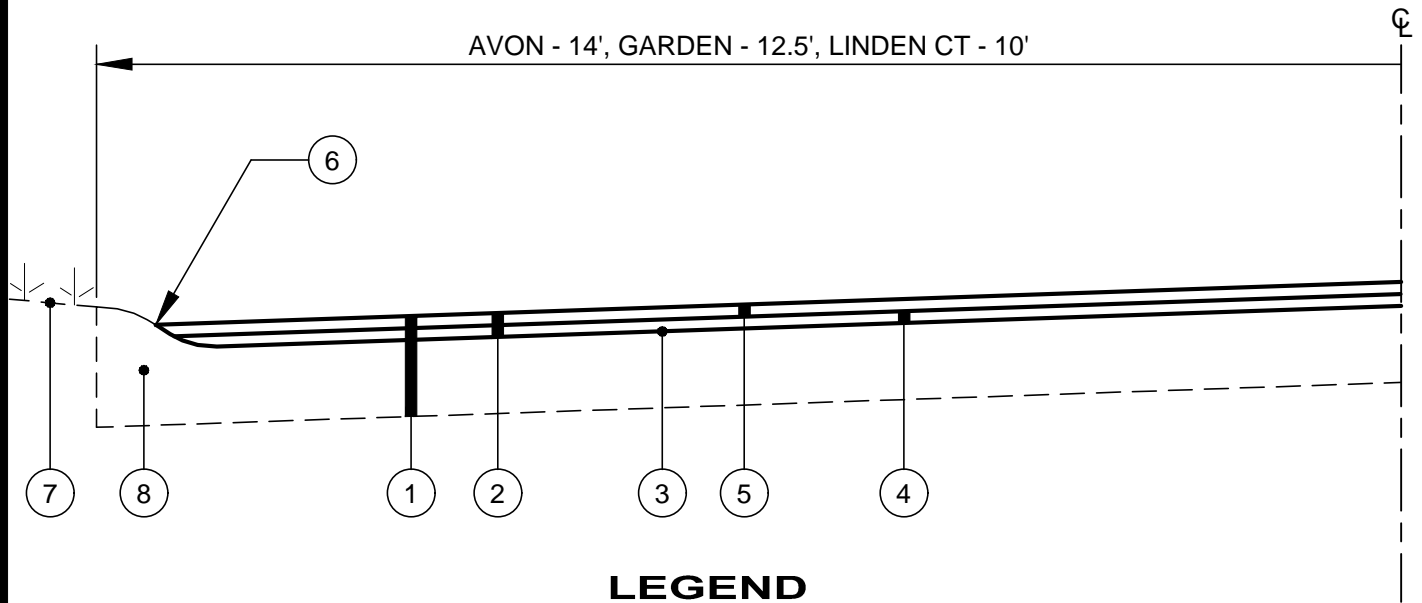

LEGEND


- ① EXISTING PAVEMENT (CONCRETE OR ASPHALT) WITH ASPHALT OVERLAY
- ② ITEM 408 - ASPHALT MILLING (2" ±) - (IF STREET HAS CONCRETE BASE, REMOVE TO EXISTING CONCRETE SURFACE)
- ③ ITEM 406 - TACK COAT @ 0.1 GAL/SY (INCIDENTAL TO ASPHALT PAVEMENT)
- ④ ITEM 402/403 - BITUMINOUS ASPHALT PAVEMENT LEVELING COURSE (SCRATCH COAT) (3/4")
- ⑤ ITEM 402/403 - BITUMINOUS ASPHALT PAVEMENT SURFACE WITH FIBER REINFORCEMENT (ACE FIBER OR APPROVED EQUAL) (1-1/4")
- ⑥ HOT APPLIED RUBBERIZED JOINT SEALER WHERE ASPHALT MEETS CURB FOLLOWING THE PLACEMENT OF SURFACE COURSE (INCIDENTAL TO ASPHALT PAVEMENT)
- ⑦ DO NOT DISTURB YARD AREA
- ⑧ EXISTING CURB (REMOVE AND REPLACE AS NEEDED, BY OTHERS)

TYPICAL PAVEMENT SECTION

N.T.S.

AVON, GARDEN, LINDEN CT



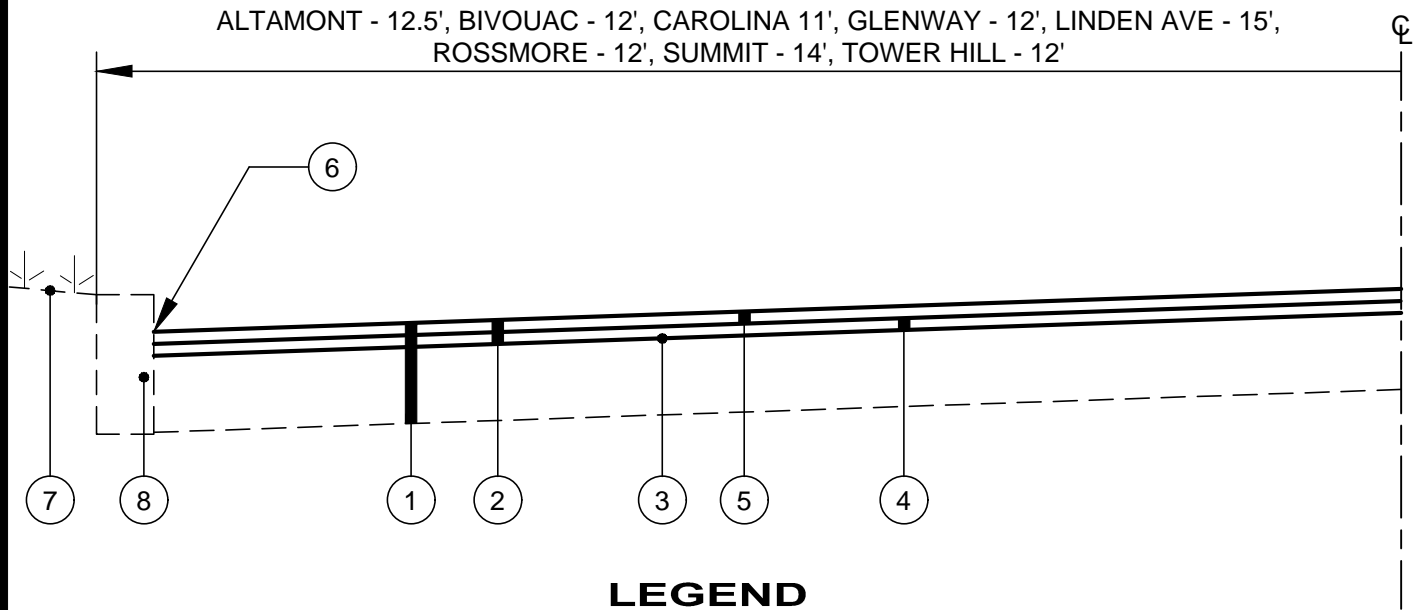

LEGEND


- ① EXISTING PAVEMENT (CONCRETE OR ASPHALT) WITH ASPHALT OVERLAY
- ② ITEM 408 - ASPHALT MILLING (2" ±) - (IF STREET HAS CONCRETE BASE, REMOVE TO EXISTING CONCRETE SURFACE)
- ③ ITEM 406 - TACK COAT @ 0.1 GAL/SY (INCIDENTAL TO ASPHALT PAVEMENT)
- ④ ITEM 402/403 - BITUMINOUS ASPHALT PAVEMENT LEVELING COURSE (SCRATCH COAT) (3/4")
- ⑤ ITEM 402/403 - BITUMINOUS ASPHALT PAVEMENT SURFACE WITH FIBER REINFORCEMENT (ACE FIBER OR APPROVED EQUAL) (1-1/4")
- ⑥ HOT APPLIED RUBBERIZED JOINT SEALER WHERE ASPHALT MEETS CURB FOLLOWING THE PLACEMENT OF SURFACE COURSE (INCIDENTAL TO ASPHALT PAVEMENT)
- ⑦ DO NOT DISTURB YARD AREA
- ⑧ EXISTING CURB (REMOVE AND REPLACE AS NEEDED, BY OTHERS)

TYPICAL PAVEMENT SECTION

N.T.S.

ALTAMONT, BIVOUAC, CAROLINA, GLENWAY, LINDEN AVE, ROSSMORE, SUMMIT, TOWER HILL



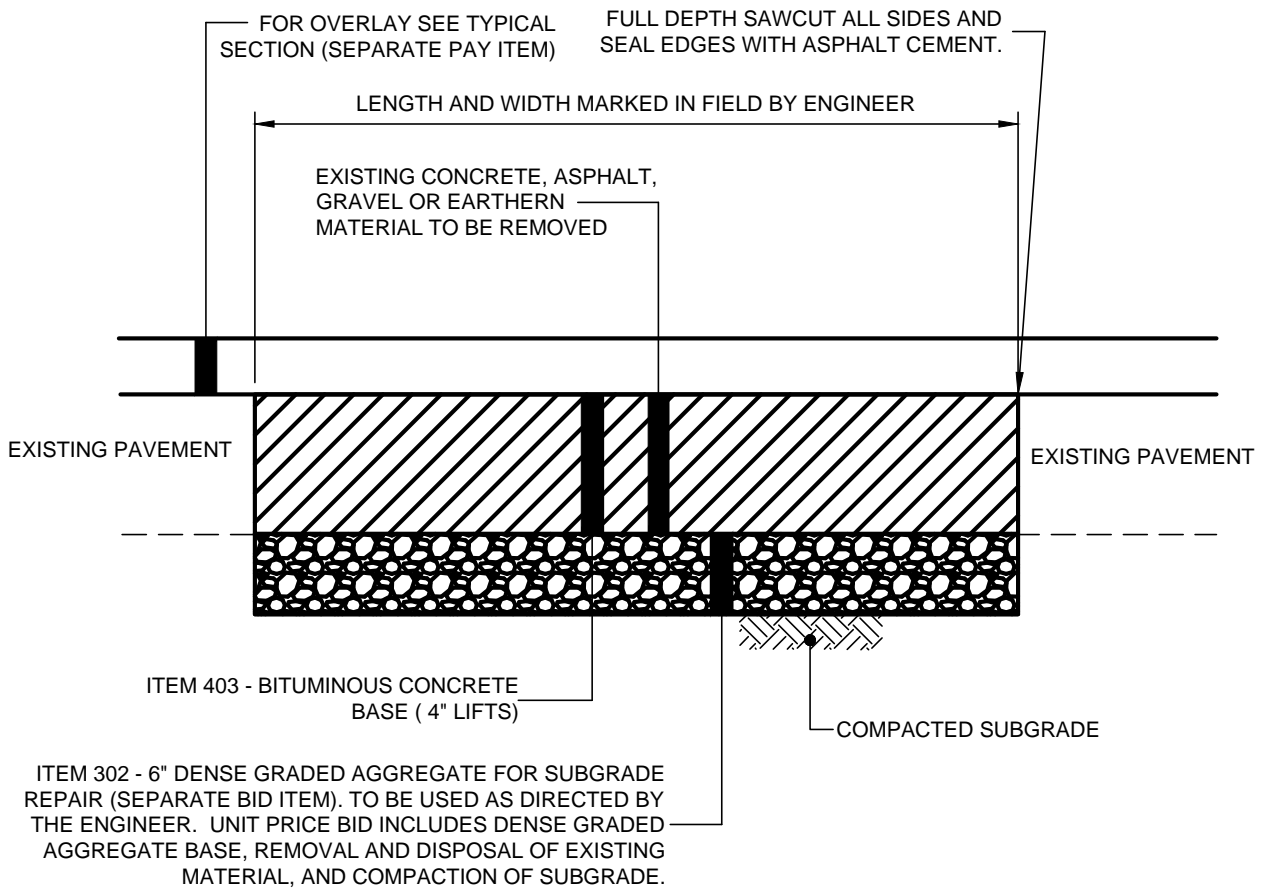

FULL DEPTH PAVEMENT REPAIR

N.T.S.

