


---



***SECTION 9***  
***DRAWINGS AND STANDARD DETAILS***

---


**PROJECT LENGTH:**  
 BASE BID: ABOUT 660 FT  
 ERIE AVE LENGTH: ABOUT 1400 FT  
 WAGNER CT LENGTH: ABOUT 345 FT  
 MILLER AVE LENGTH: ABOUT 345 FT  
 GRAND TRUNK AVE LENGTH: ABOUT 175 FT  
 GRAND TRUNK AVE SW LENGTH: ABOUT 1250 FT  
 ALTERNATE BID: ABOUT 2200 FT  
 LAKE AVE LENGTH: ABOUT 2200 FT

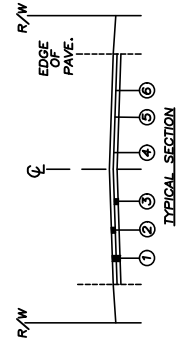

- ① PAVEMENT PLANING (4" AVERAGE)
- ② 1-3/4" ASPHALT CONCRETE SURFACE COURSE TYPE 1, (448) PG 64-22, AS PER PLAN
- ③ 2-1/4" ASPHALT CONCRETE WATER MEDiate COURSE TYPE 2, (448)
- ④ NON-TRACKING TACK COAT FOR INTERMEDIATE COURSE, 0.04 GAL/SY
- ⑤ PAVEMENT FABRIC: MIRAFI PGM 5050 OR EQUAL
- ⑥ NON-TRACKING TACK COAT, 0.075 GAL/SY

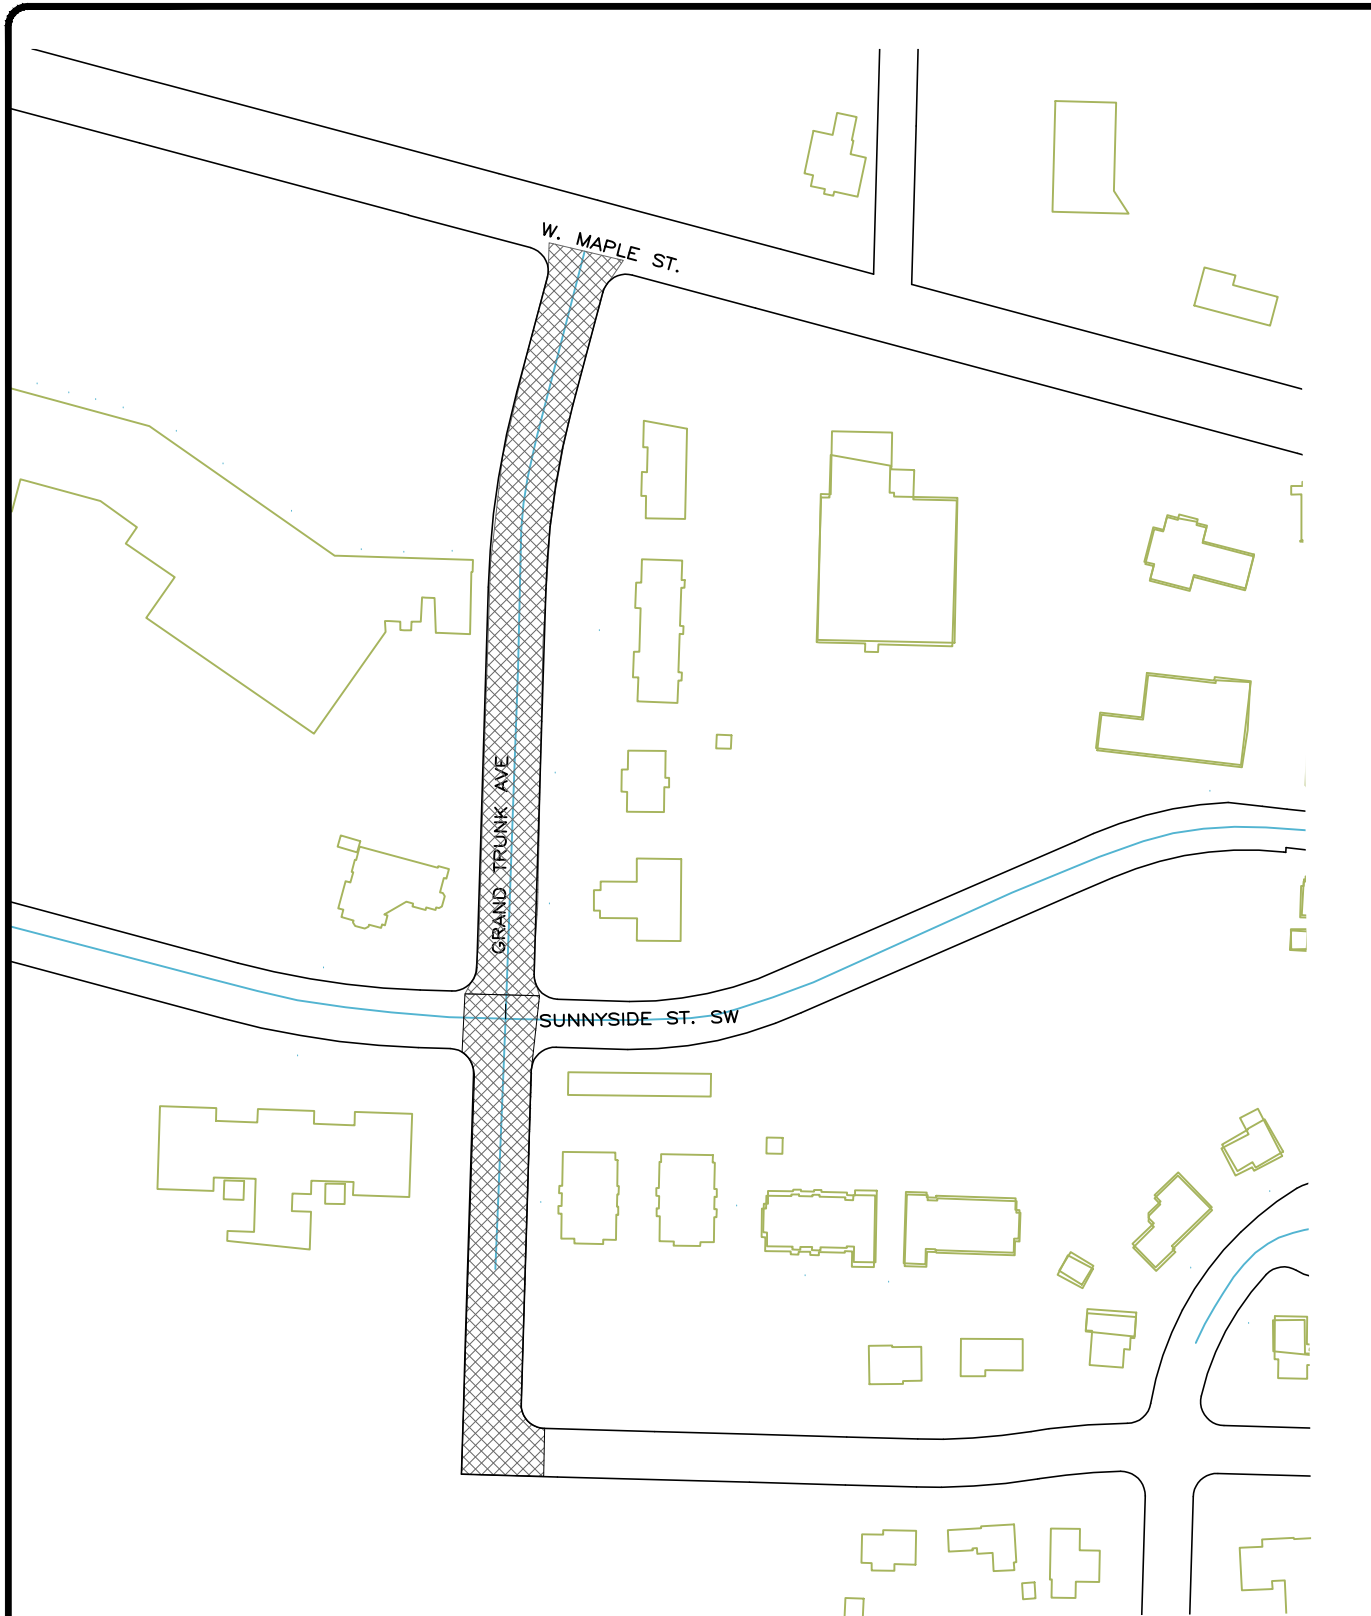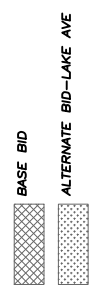


SCALE:	AS SHOWN
DATE:	8/10/22
DESIGNED BY:	ANK
DRAWN BY:	ANK
CHECKED BY:	SA

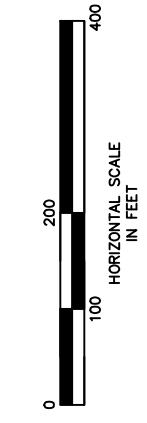




## EXHIBIT 1 2023 PAVING PROGRAM VILLAGE OF HARTVILLE, OHIO

  
 your trusted advisor  
**consultants**  
 architects  
 planners

PROJECT LENGTH:  
 BASE BID: ABOUT 660 FT  
 ERIE AVE LENGTH: ABOUT 1400 FT  
 WAGNER CT LENGTH: ABOUT 345 FT  
 MILLER AVE LENGTH: ABOUT 275 FT  
 GLENBERRY AVE NE LENGTH: ABOUT 275 FT  
 GRANDTRUNK AVE SW LENGTH: ABOUT 1230 FT  
 ALTERNATE BID:  
 LAKE AVE LENGTH: ABOUT 2200 FT

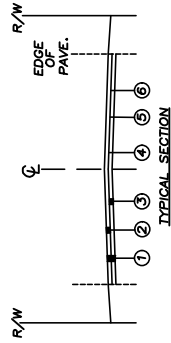

- ① PAVEMENT PLANING (4" AVERAGE)
- ② 1-3/4" ASPHALT CONCRETE SURFACE COURSE TYPE 1, (448) PG 64-22, AS PER PLAN
- ③ 2-1/4" ASPHALT CONCRETE INTER-MEDIATE COURSE TYPE 2, (448)
- ④ NON-TRACKING TACK COAT FOR INTER-MEDIATE COURSE, 0.04 GAL/SY
- ⑤ PAVEMENT FABRIC: MIRAFI PGM 5050 OR EQUAL
- ⑥ NON-TRACKING TACK COAT, 0.075 GAL/SY

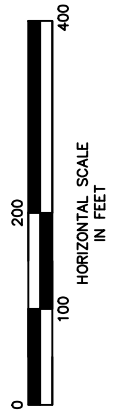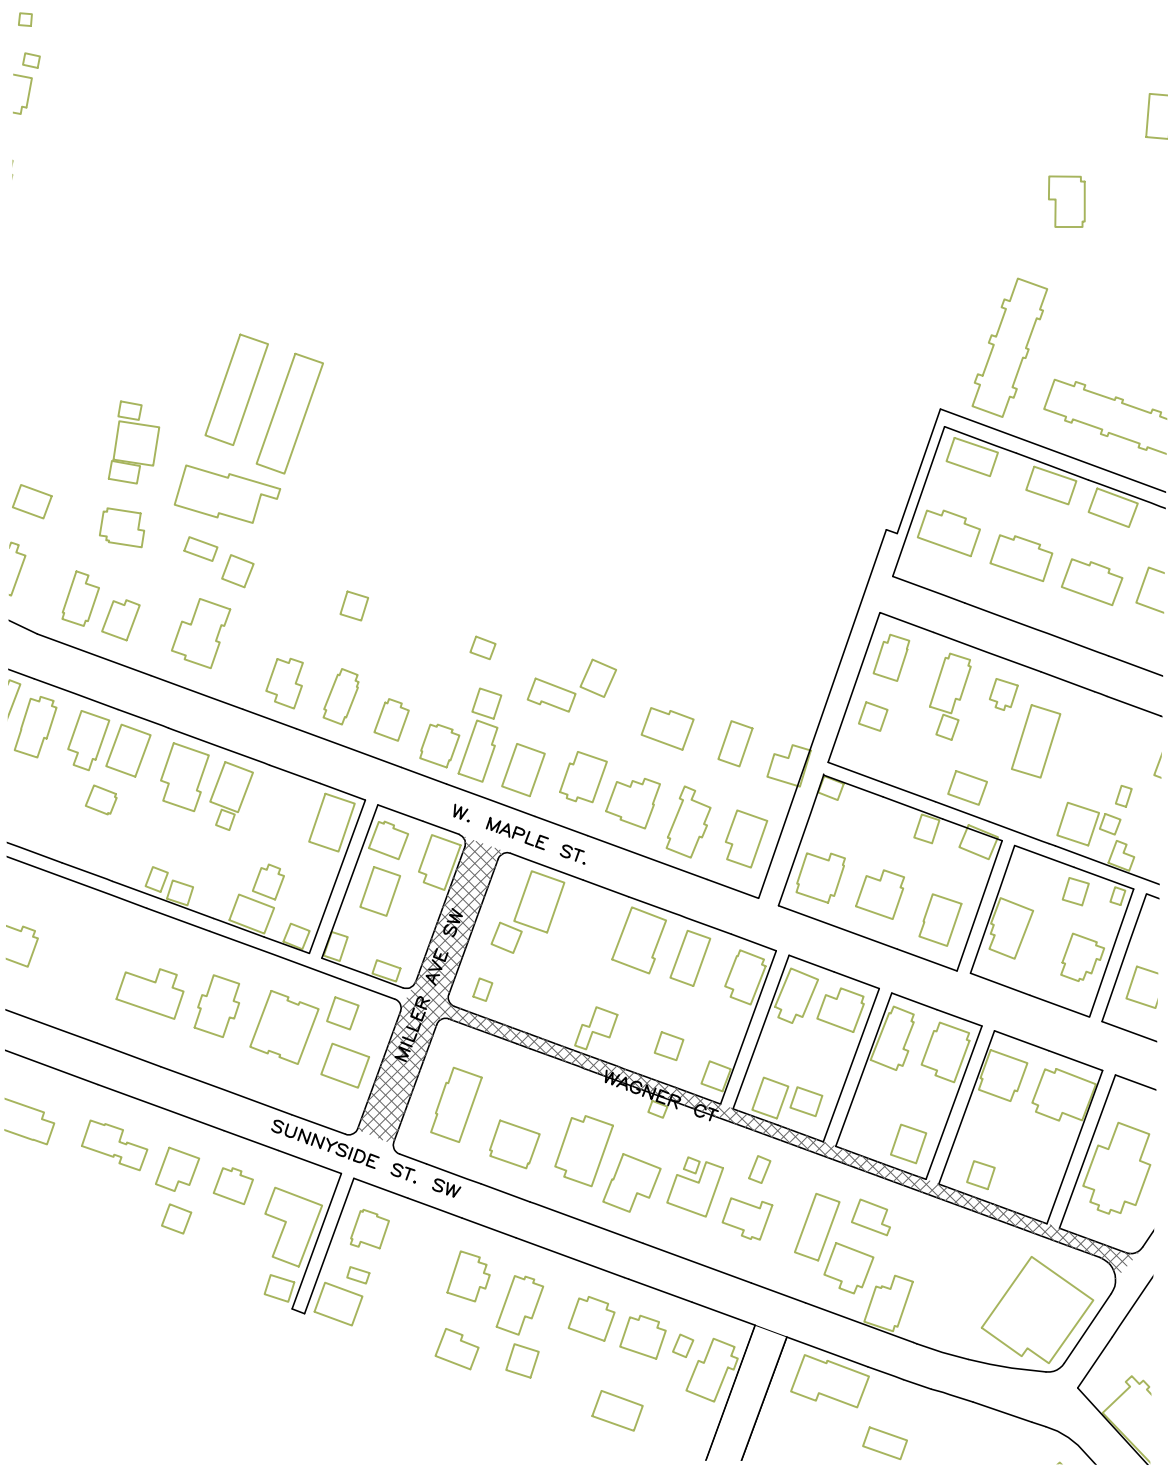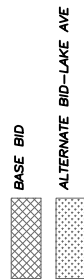



SCALE:	AS SHOWN
DATE:	8/10/22
DESIGNED BY:	ANK
DRAWN BY:	ANK
CHECKED BY:	SA

## EXHIBIT 2

### 2023 PAVING PROGRAM

#### VILLAGE OF HARTVILLE, OHIO



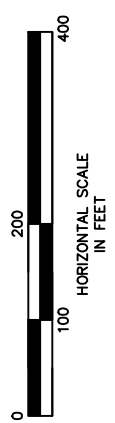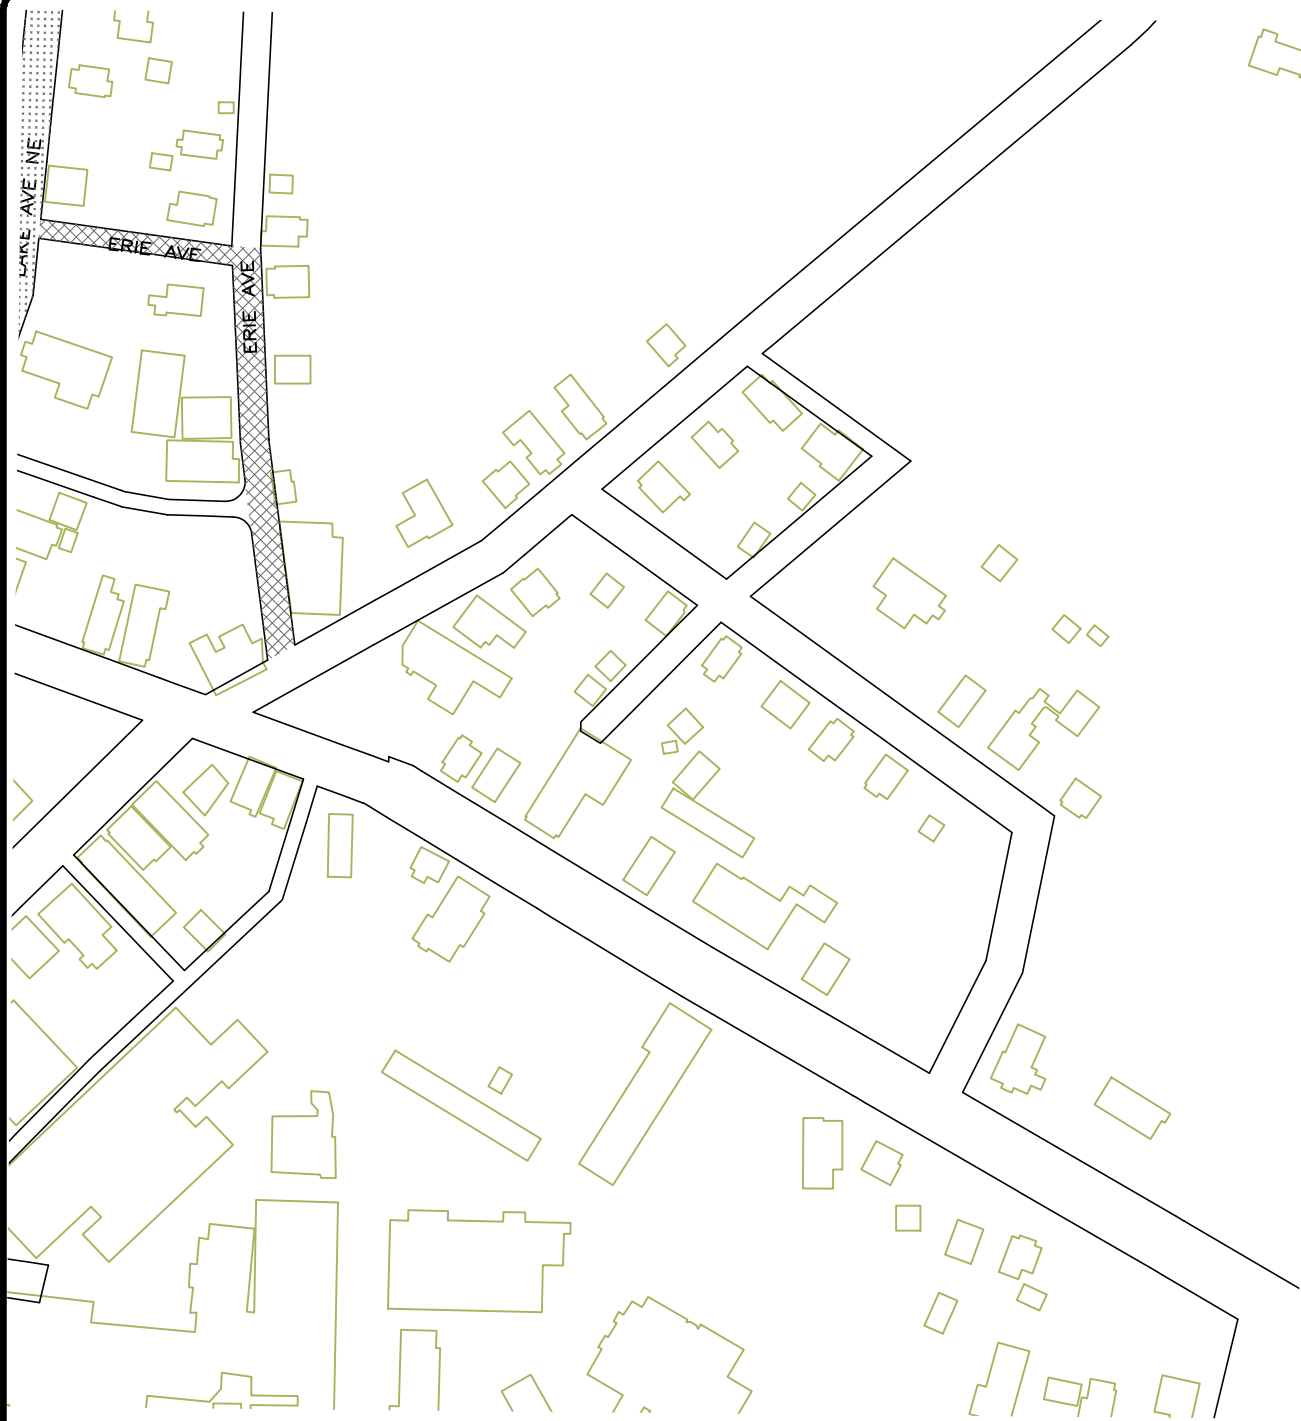


SCALE:	AS SHOWN
DATE:	8/10/22
DESIGNED BY:	ANK
DRAWN BY:	ANK
CHECKED BY:	SA


### EXHIBIT 3 2023 PAVING PROGRAM VILLAGE OF HARTVILLE, OHIO



**PROJECT LENGTH:**  
**BASE BID:**  
 ERIE AVE LENGTH: ABOUT 660 FT  
 MILLER AVE LENGTH: ABOUT 145 FT  
 GLENBERRY AVE NE LENGTH: ABOUT 275 FT  
 GRANDTRUNK AVE SW LENGTH: ABOUT 1230 FT  
**ALTERNATE BID:**  
 LAKE AVE LENGTH: ABOUT 2200 FT

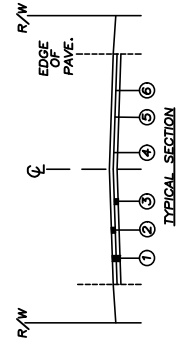


- ① PAVEMENT PLANING (4" AVERAGE)
- ② 1-3/4" ASPHALT CONCRETE SURFACE COURSE TYPE 1, (448) PG 64-22, AS PER PLAN
- ③ 2-1/4" ASPHALT CONCRETE INTER-MEDIATE COURSE TYPE 2, (448)
- ④ NON-TRACKING TACK COAT FOR INTERMEDIATE COURSE, 0.04 GAL/SY
- ⑤ PAVEMENT FABRIC: MIRAFI PGM 5050 OR EQUAL
- ⑥ NON-TRACKING TACK COAT, 0.075 GAL/SY

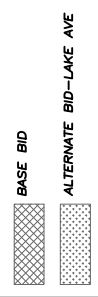


**PROJECT LENGTH:**


BASE BID: ABOUT 660 FT  
 ERIE AVE LENGTH: ABOUT 1490 FT  
 GLENBERRY AVE LENGTH: ABOUT 1490 FT  
 GLENBERRY AVE NE LENGTH: ABOUT 275 FT  
 GRANDTRUNK AVE SW LENGTH: ABOUT 1230 FT  
 ALTERNATE BID: ABOUT 2200 FT  
 LAKE AVE LENGTH: ABOUT 2200 FT

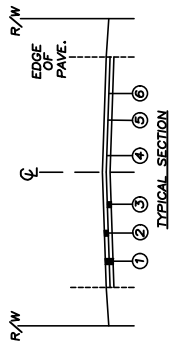

- ① PAVEMENT PLANING (4" AVERAGE)
- ② 1-3/4" ASPHALT CONCRETE SURFACE COURSE TYPE 1, (448) PG 64-22, AS PER PLAN
- ③ 2-1/4" ASPHALT CONCRETE INTER-MEDIATE COURSE TYPE 2, (448)
- ④ NON-TRACKING TACK COAT FOR INTERMEDIATE COURSE, 0.04 GAL/SY
- ⑤ PAVEMENT FABRIC: MIRAFI PGM 5050 OR EQUAL
- ⑥ NON-TRACKING TACK COAT, 0.075 GAL/SY

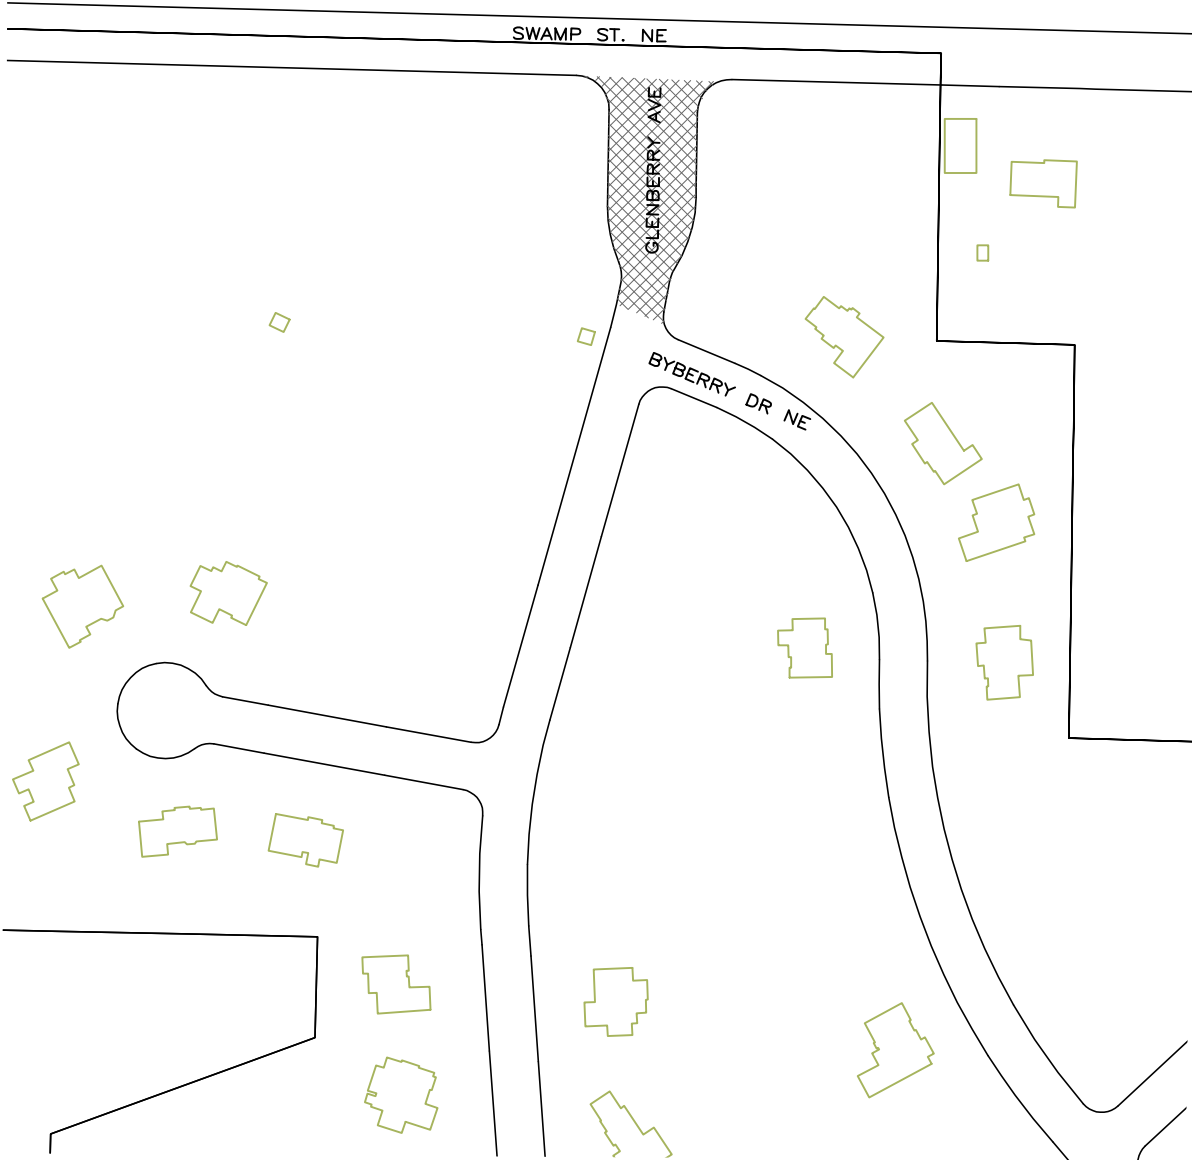

SCALE:	AS SHOWN
DATE:	8/10/22
DESIGNED BY:	ANK
DRAWN BY:	ANK
CHECKED BY:	SA

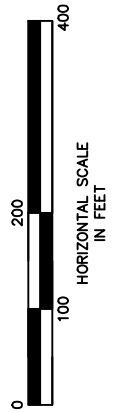


**EXHIBIT 4**  
**2023 PAVING PROGRAM**  
**VILLAGE OF HARTVILLE, OHIO**



The logo features a stylized 'G' and 'C' intertwined. To the right of the logo is the text: 'your trusted advisor -engineers architects planners'.

**PROJECT LENGTH:**

- BASE BID: ABOUT 660 FT
- ERIE AVE LENGTH: ABOUT 1400 FT
- WAGNER CT LENGTH: ABOUT 345 FT
- MILLER AVE LENGTH: ABOUT 345 FT
- GRANDVIEW AVE LENGTH: ABOUT 1250 FT
- GRANDTRUNK AVE SW LENGTH: ABOUT 1250 FT
- ALTERNATE BID: ABOUT 2200 FT
- LAKE AVE LENGTH: ABOUT 2200 FT

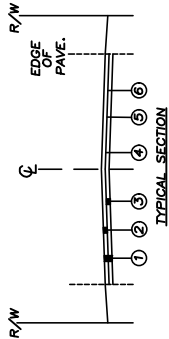



- ① PAVEMENT PLANING (4" AVERAGE)
- ② 1-3/4" ASPHALT CONCRETE SURFACE COURSE TYPE 1, (448) PG 64-22, AS PER PLAN
- ③ 2-1/4" ASPHALT CONCRETE INTERMEDIATE COURSE TYPE 2, (448)
- ④ NON-TRACKING TACK COAT FOR INTERMEDIATE COURSE, 0.04 GAL/SY
- ⑤ PAVEMENT FABRIC: MIRAFI PGM 5050 OR EQUAL
- ⑥ NON-TRACKING TACK COAT, 0.075 GAL/SY

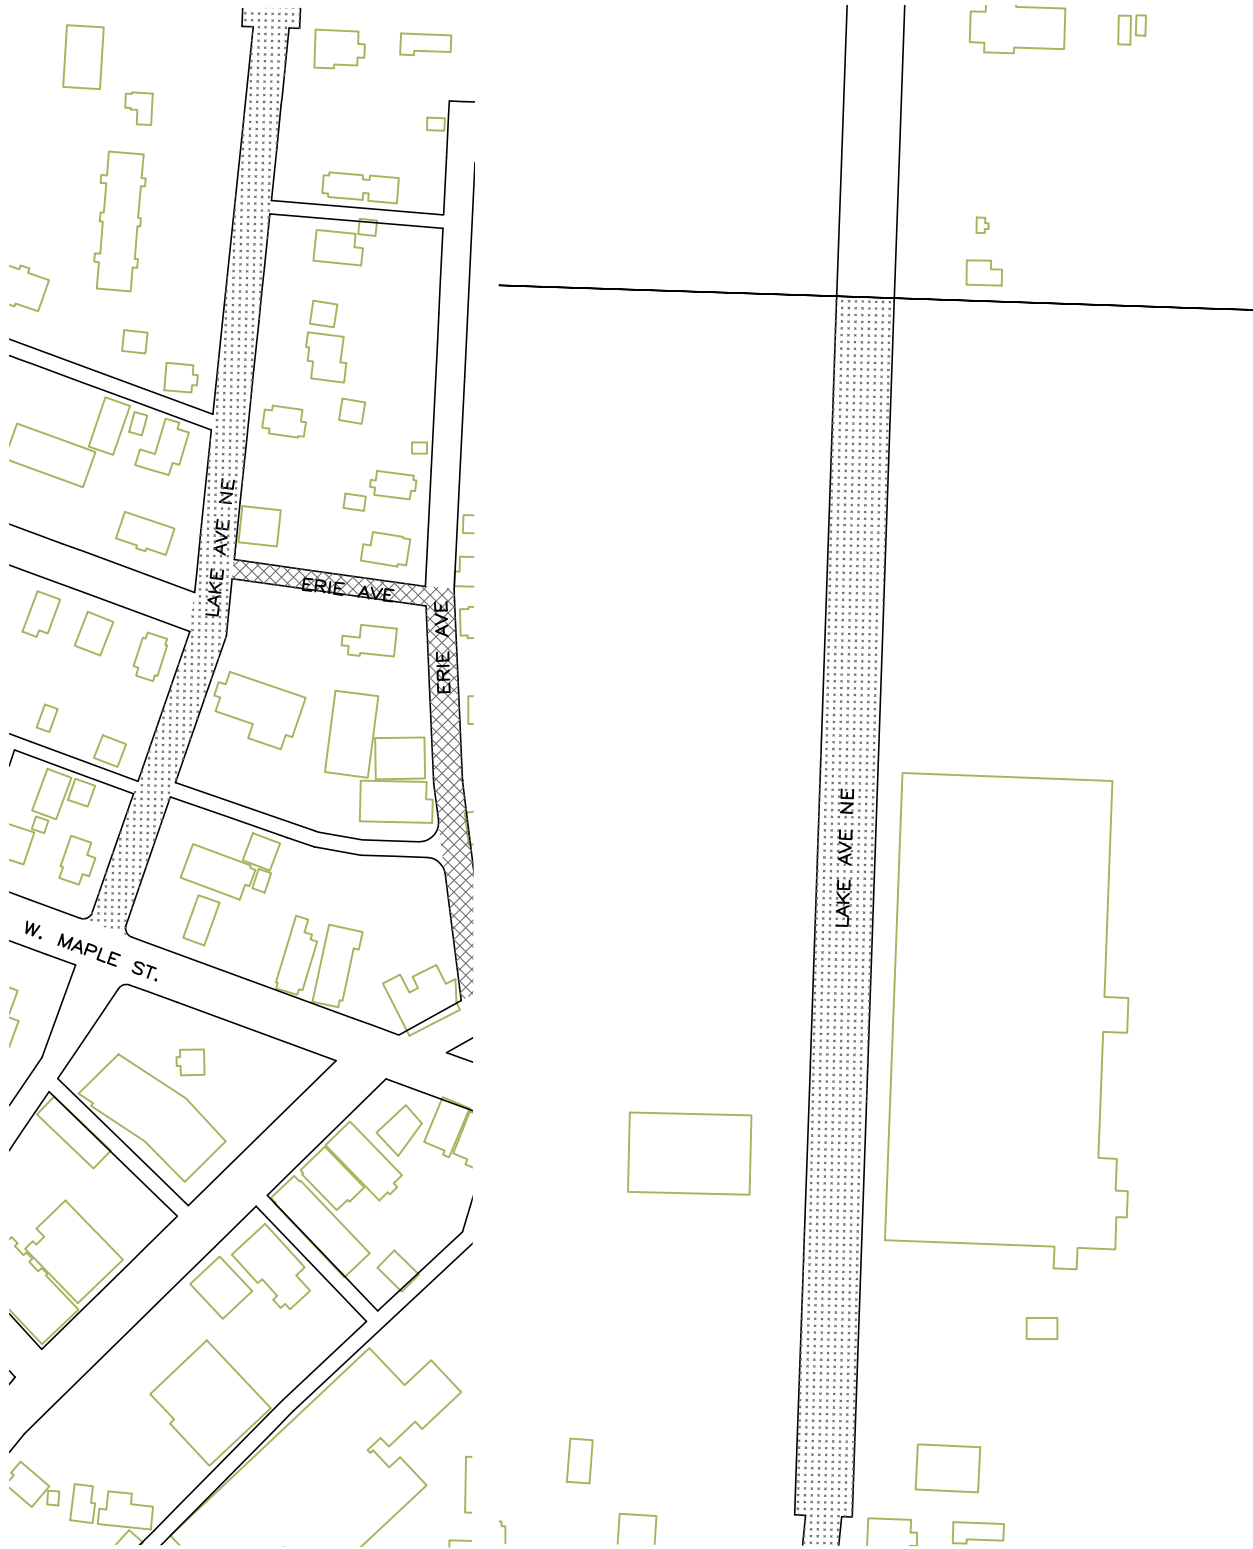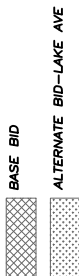

**EXHIBIT 5**  
**2023 PAVING PROGRAM**  
**VILLAGE OF HARTVILLE, OHIO**

SCALE:	AS SHOWN
DATE:	8/10/22
DESIGNED BY:	AMK
DRAWN BY:	AMK
CHECKED BY:	SA

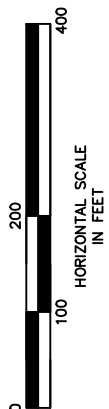

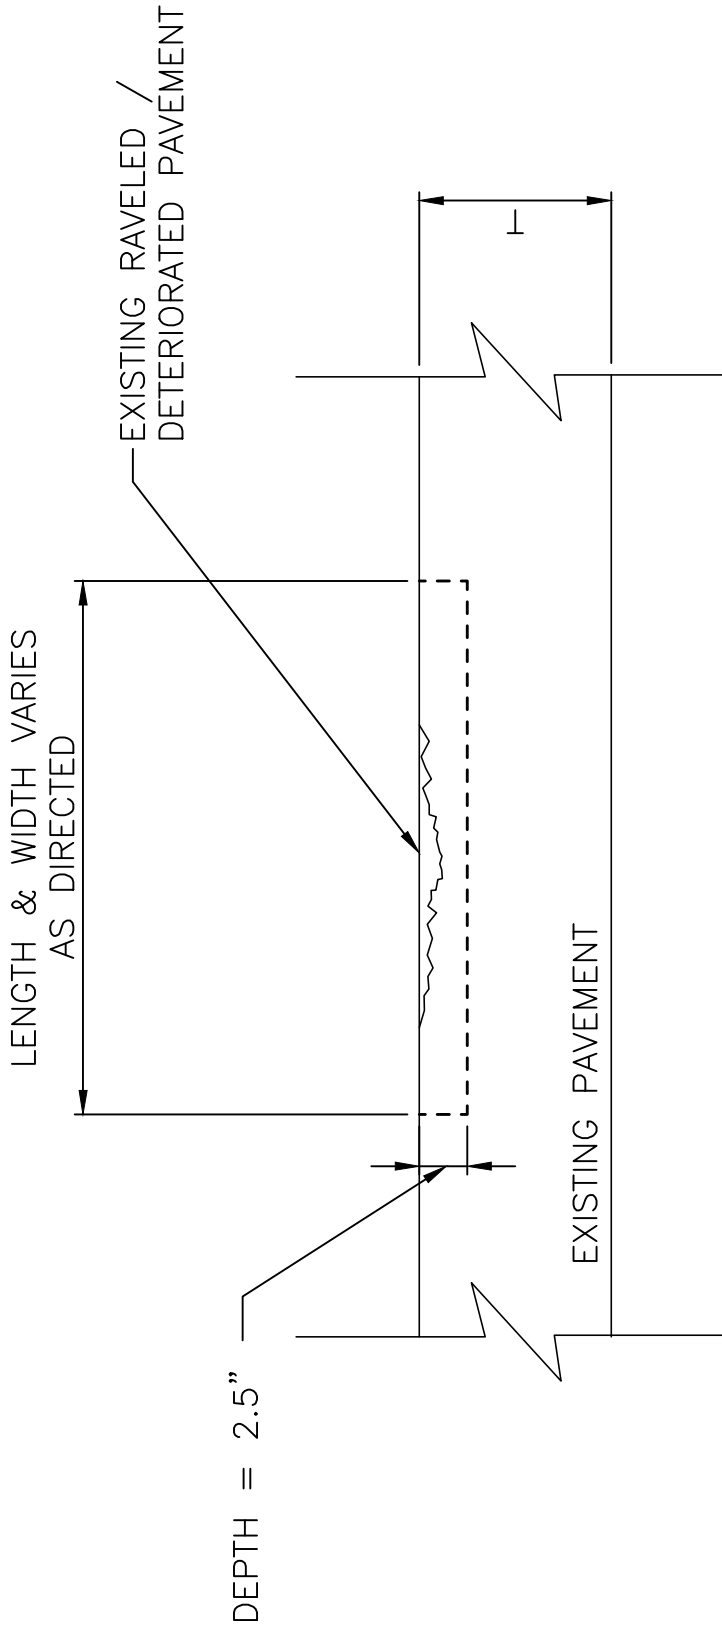

NOTE:  
ALL LOOSE AND DETERIORATED MATERIAL SHALL BE MILLED OUT UNTIL STABLE PAVEMENT IS FOUND. THE RESULTING EDGE SHALL BE REASONABLY VERTICAL AND SQUARE TO THE BOTTOM AND SHALL BE TACK COATED PRIOR TO THE PLACEMENT AND COMPACTION OF ODOT ASPHALT CONCRETE SURFACE COURSE, TYPE I, (448), PG64-22



## 251 PARTIAL DEPTH PAVEMENT REPAIR

NTS

