

To: All Plan Holders of Record

From: CT Consultants, Inc.
For the Owner

Re: *Addendum No. 2*
2023 Pavement Repair Program
City of Willowick

Date: February 28, 2023

This Addendum forms a part of the contract documents and modifies the original bidding documents dated February 2023 and all previous addenda, if any. Acknowledge receipt of this addendum in the space provided in the bid forms. Failure to do so may subject the bidder to disqualification.


QUESTIONS AND ANSWERS

- Q1. Would the city consider revising the 253 repairs to a 255 repair? It seems like a 255 repair would be more cost effective for the street repairs
- A1. The contractor is allowed to use concrete instead of 301 with no additional cost. See attached Detail Sheet SK-1.**
- Q2. Since Manry Park is the priority to complete by May 25, 2023, will the contractor be allowed to close the lot during work operations? If not, is there a phasing plan that the city or CT has in mind for the lot?
- A2. The parking lot can be closed during work operations. The parking lot must be reopened when work operations are not occurring.**
- Q3. What is the purpose of the 643 polyester paint for Manry Park?
- A3. The city is requesting polyester paint for durability.**

TM/JP:mep

Enclosures

H:\2023\230233\SPEC\Addenda\Addendum 02\Addendum 02.Doc

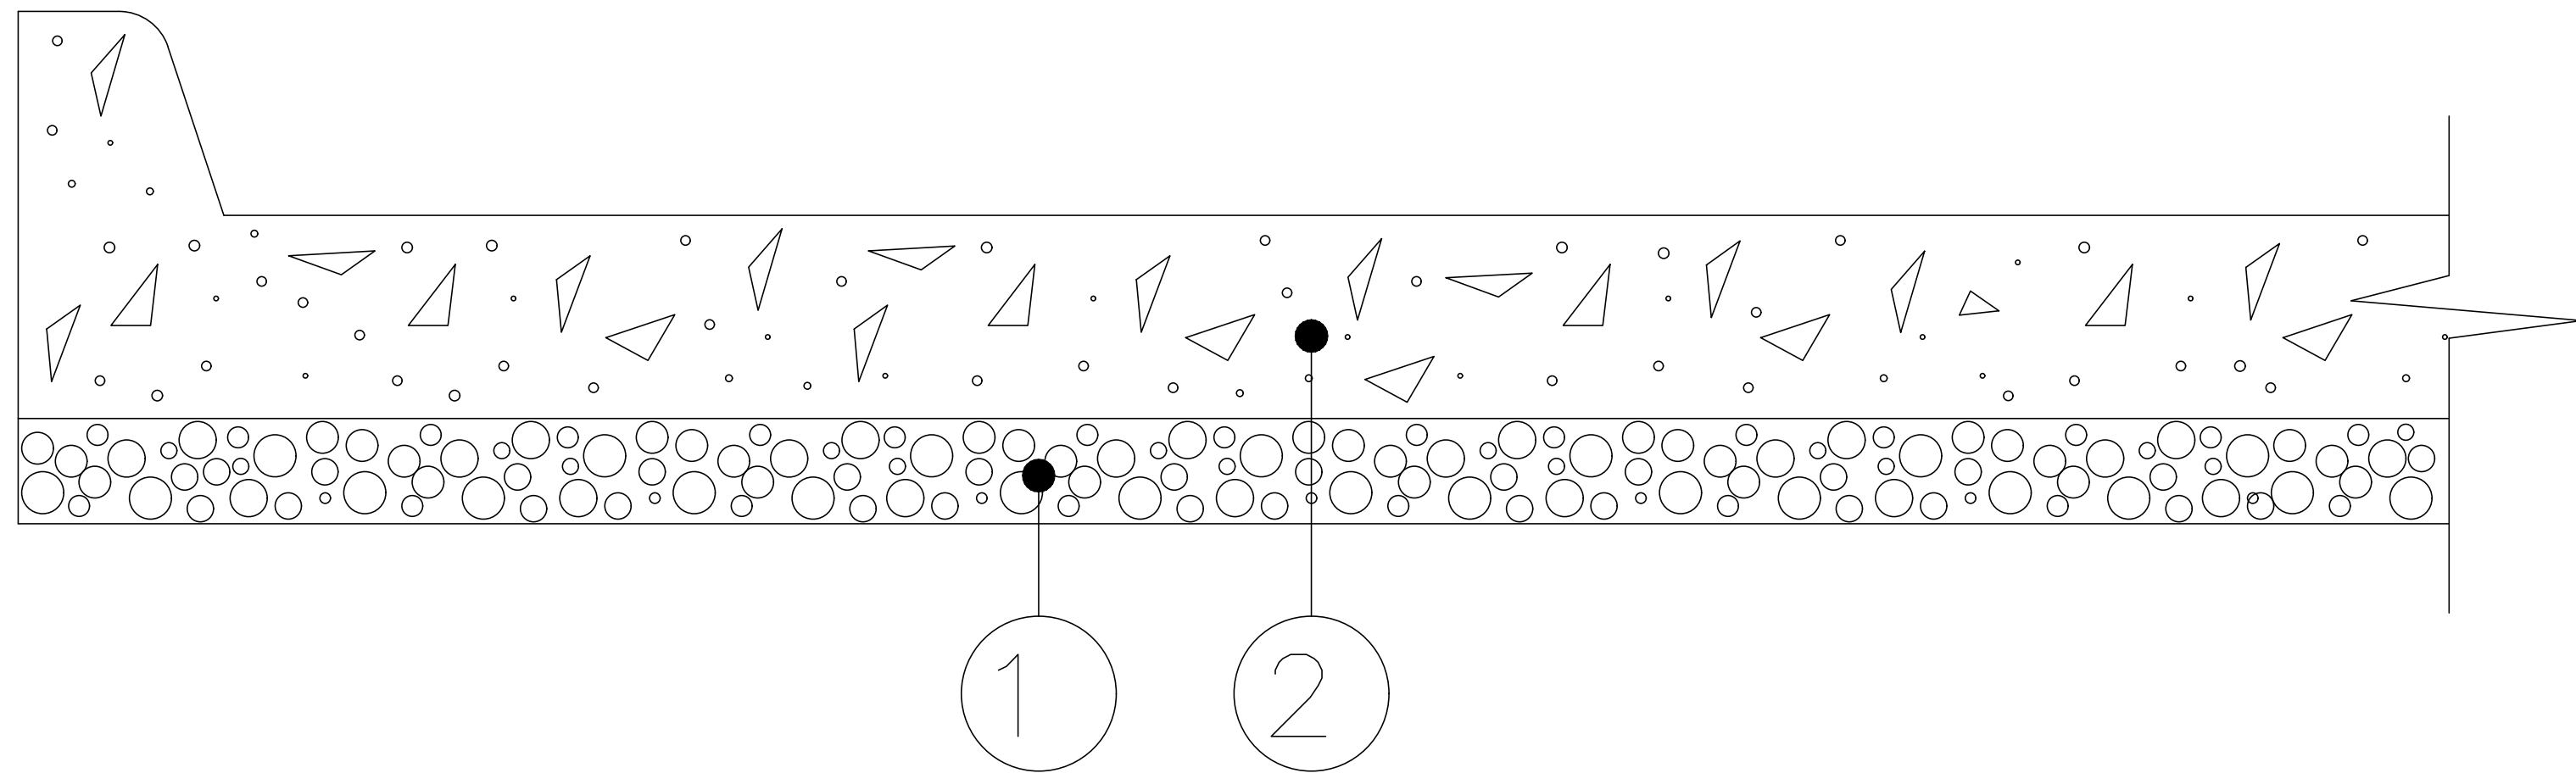


- ① 3" ODOT ITEM 304 COMPACTED LIMESTONE AGGREGATE BASE (IF EXISTING IS NOT PRESENT)
- ② 8" MIN. ODOT ITEM 255 INCLUDING INTEGRAL CURB, DOWEL/HOOK BOLT INSTALLATION, AND MACRO SYNTHETIC FIBER REINFORCEMENT "TUF-STRAND SF" AT 3 LBS/CY OR APPROVED EQUALMEETING REQUIREMENTS OF ASTM C1116.

NOTES:

- EXCAVATION AND REMOVAL OF EXISTING PAVEMENT AND 3" OF SUBGRADE SHALL BE INCLUDED IN THE UNIT PRICE OF ITEM 255.
- PREP, INSTALLATION, AND COMPACTION OF 3" OF ODOT ITEM 304 SHALL BE INCLUDED IN THE PRICE OF ITEM 255.
- CONCRETE SHALL BE CLASS QC MS.
- FOR ALL PAVEMENT REPAIRS, ASPHALT AND/OR CONCRETE PAVEMENT SHALL BE FULL DEPTH SAWCUT.
- HOOK BOLTS SHALL BE INSTALLED AT 18" O/C ALONG ALL LONGITUDINAL JOINTS.
- DOWELS SHALL BE INSTALLED AT 12" O/C ALONG ALL TRANSVERSE JOINTS.

FULL DEPTH REPLACEMENT DETAIL (ITEM 255)

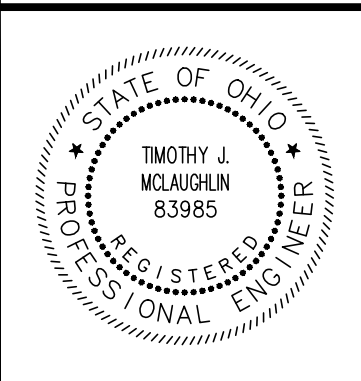

NO	REVISION	DATE
1	ADDENDUM 2	2/28/23

CITY OF WILLOWICK

2022 WILLOWICK ROAD PROGRAM
LAKE COUNTY, OHIO

ISSUED FOR:	BID SET
ISSUE DATE:	02/28/2023
SCALE:	AS SHOWN
DESIGNED BY:	JAP
DRAWN BY:	JAP
CHECKED BY:	TJM

DETAILS

PROJECT NO.	230233
DISCIPLINE	CIVIL
SHEET NAME	SK-1
SHEET	OF