



**NOTE:**  
**WORK MAY NOT BEGIN PRIOR TO**  
**SEPTEMBER 1, 2024 AND MUST BE**  
**COMPLETED BY NOVEMBER 15, 2024.**

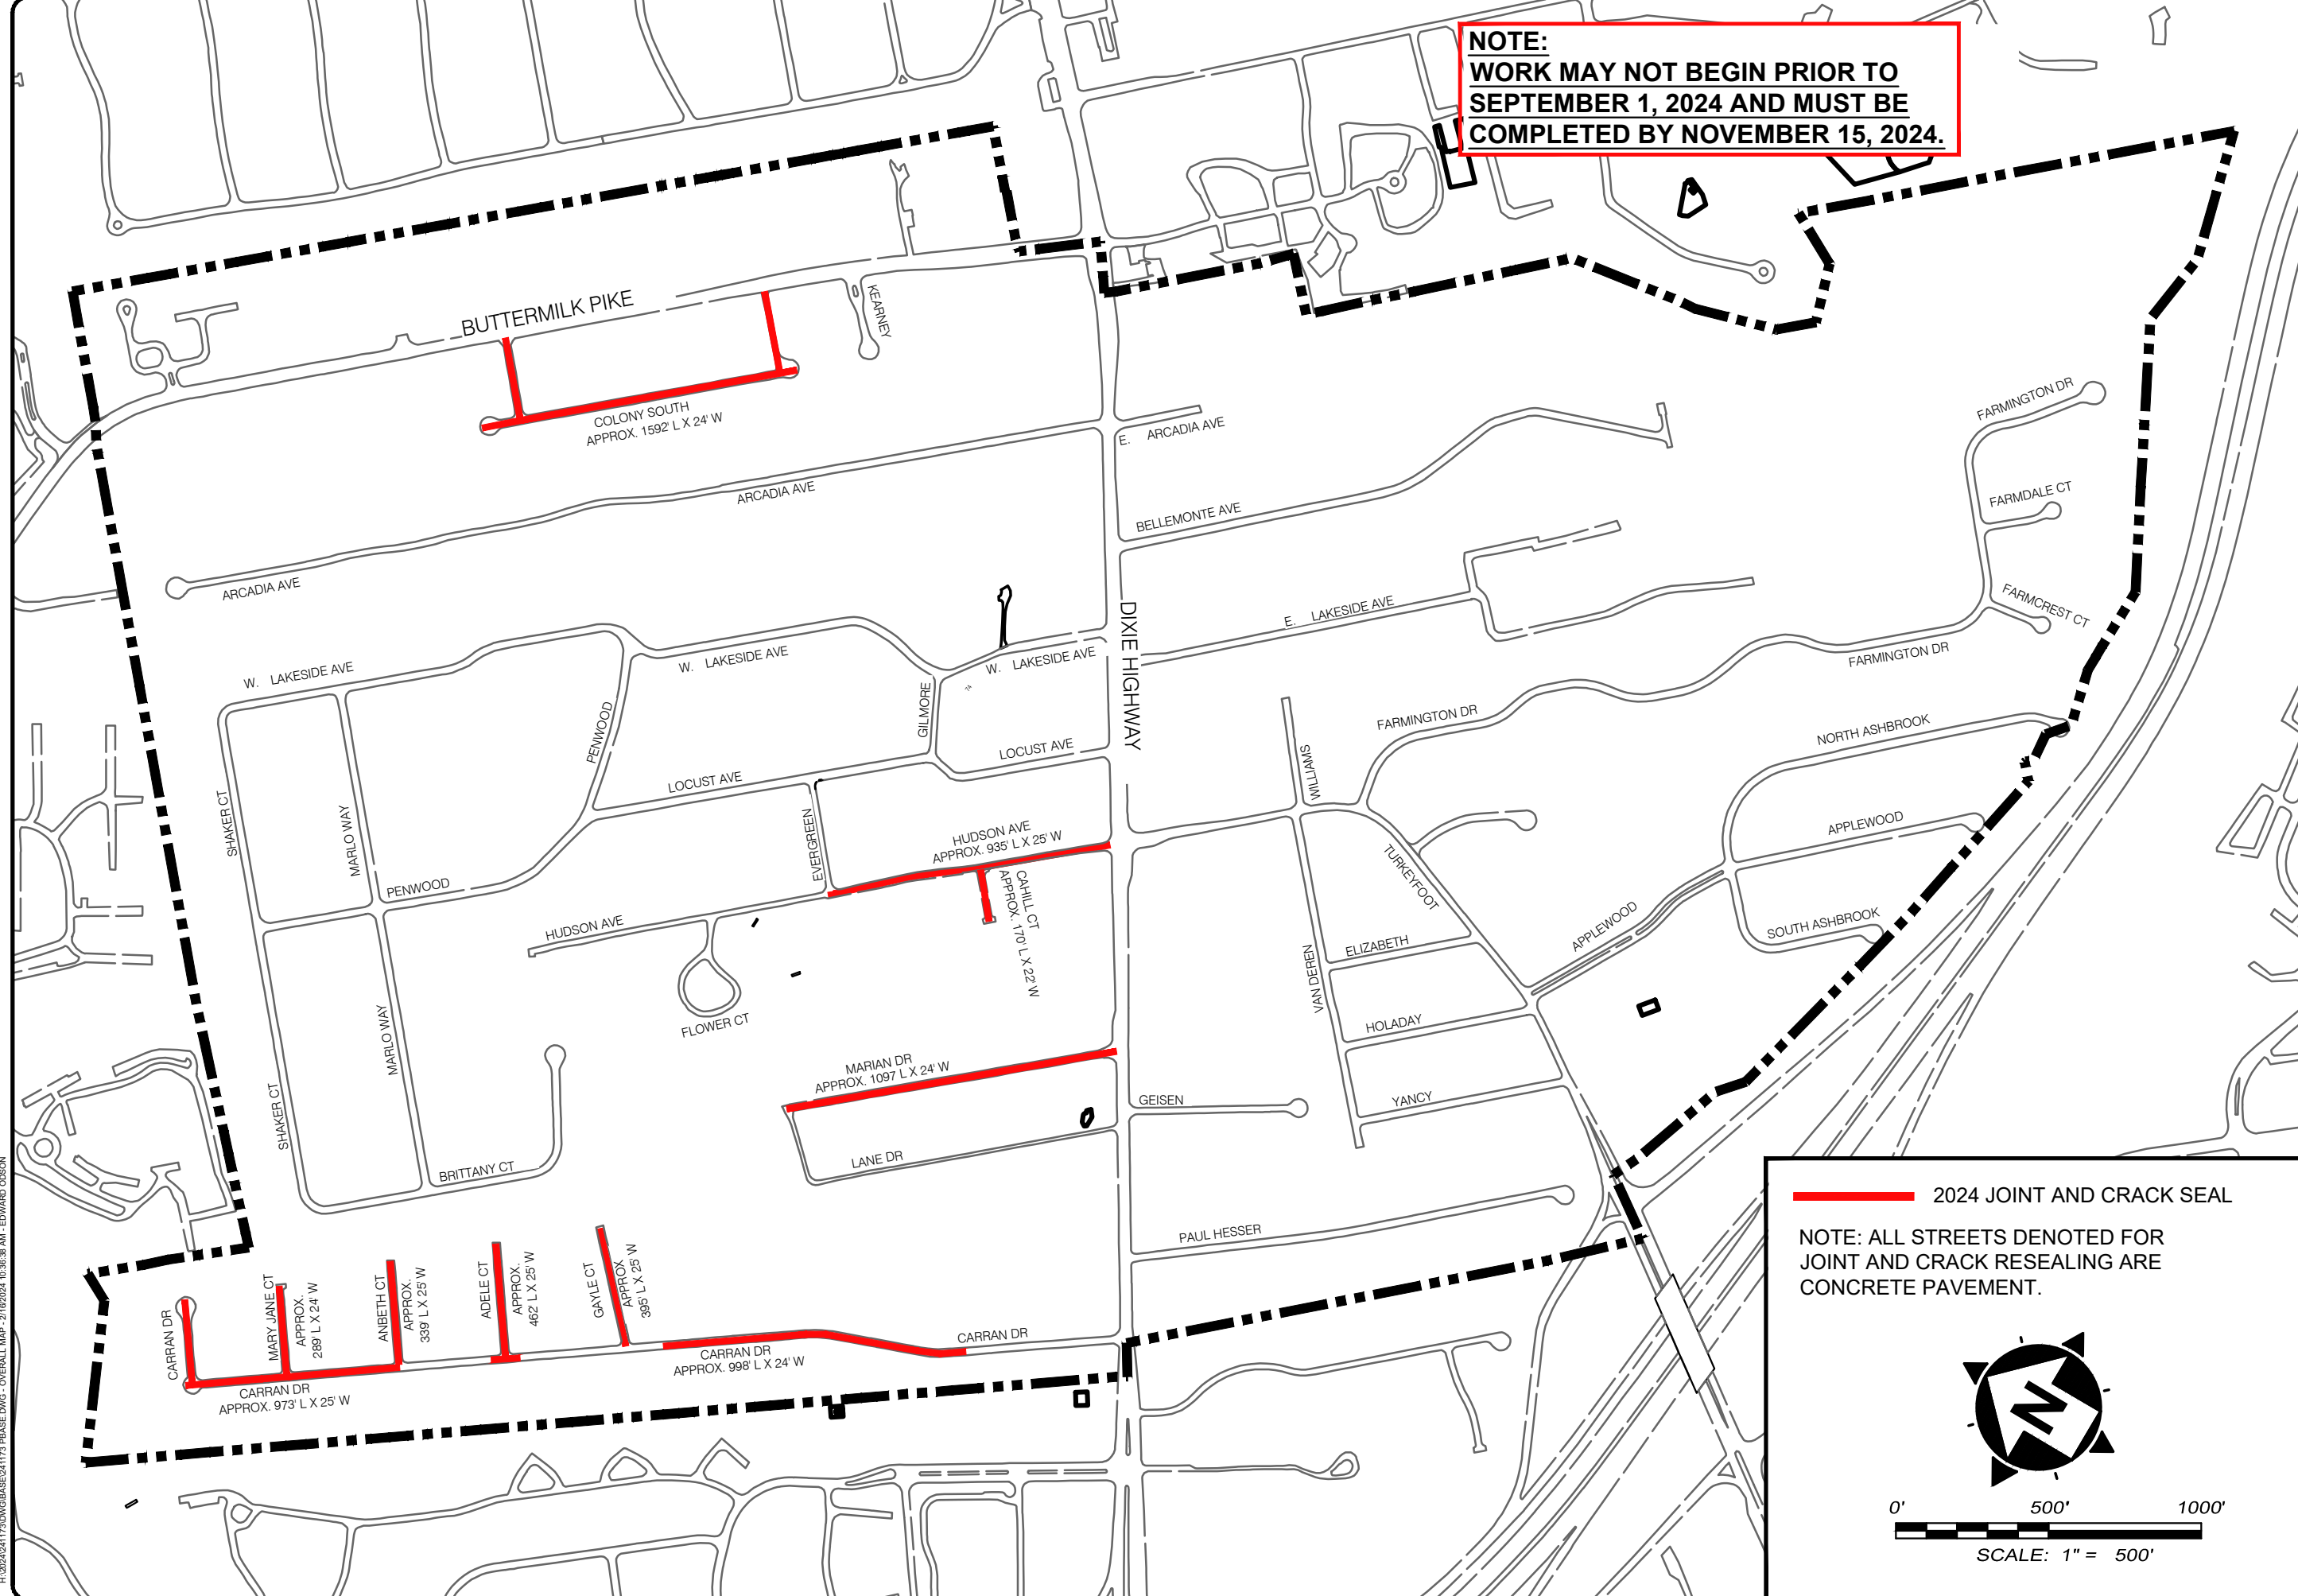

**2024 JOINT AND CRACK SEAL**

NOTE: ALL STREETS DENOTED FOR JOINT AND CRACK RESEALING ARE CONCRETE PAVEMENT.

SCALE: 1" = 500'

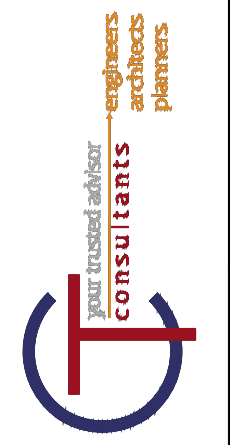

ISSUED FOR:	04/04/2024
ISSUE DATE:	1" = 500'
SCALE:	MHEL
DESIGNED BY:	EODS
DRAWN BY:	MHEL
CHECKED BY:	

**LAKESIDE PARK**  
**2024 JOINT AND CRACK SEAL PROGRAM**  
 LAKESIDE PARK, KENTUCKY

**LOCATION MAP**

PROJECT NO.	241173
DISCIPLINE	CIVIL
SHEET NAME	LOC
SHEET	OF
1	1

H:\2024\241173\DWG\BASE\241173\_PBASE.DWG - OVERALL MAP - 2/16/2024 10:36:39 AM - EDWARD COSON