




STEEL POST DETAIL

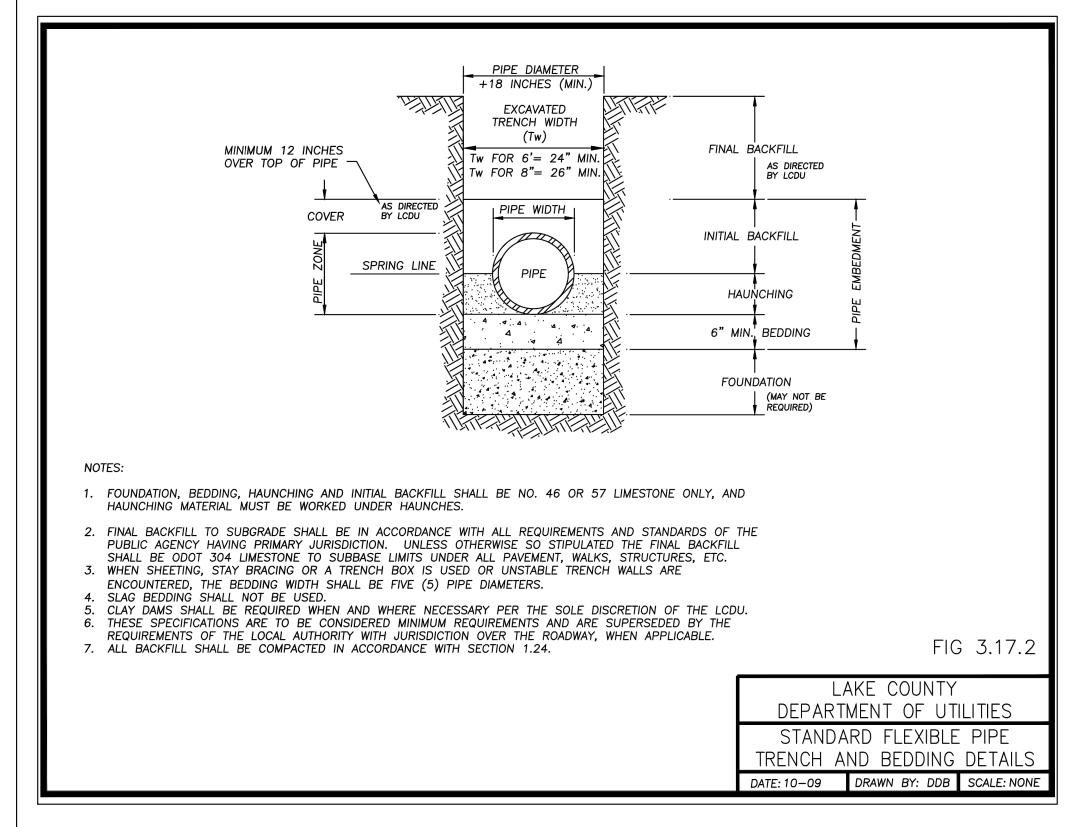

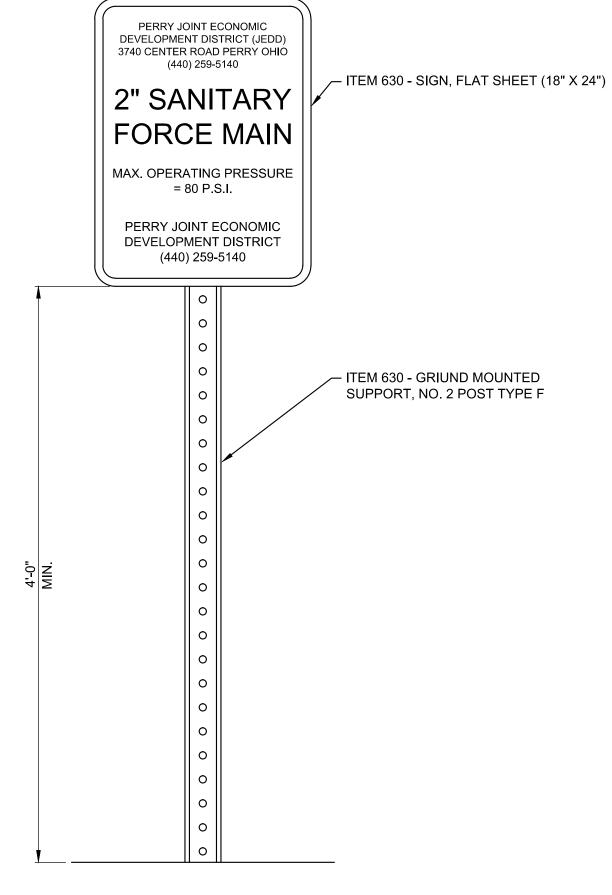

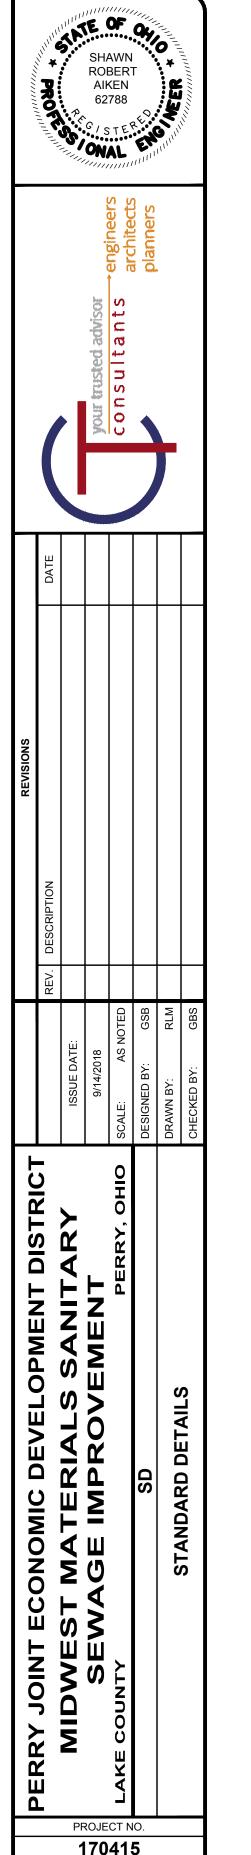

CIVIL
SHEET NAME

22

SHEET

19