


CITY OF WILLOWICK

MANRY PARK EXERCISE TRAIL IMPROVEMENTS PROJECT

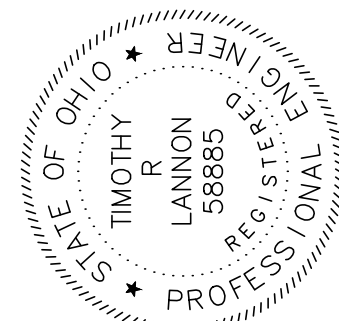

DATE	REVISION	NO	BID SET	ISSUED FOR:
			12/19/2019	
			AS NOTED	
			RDS	
			RDS	
			CEC	

CITY OF WILLOWICK	WILLOWICK, OHIO
MANRY PARK EXERCISE TRAIL IMPROVEMENTS PROJECT	
LAKE COUNTY	GENERAL - 00 SERIES COVER SHEET

PROJECT NO.	19023301
DISCIPLINE	GENERAL
SHEET NAME	00G-01
SHEET	1
OF	12

CITY COUNCIL:

BOB PATTON	COUNCIL PRESIDENT
MICHAEL VANNI	WARD 1
MONICA KOUDELA	WARD 1
ANN TURK	WARD 2
KEN PINTAR	WARD 2
CHARLIE MALTA	WARD 3
BOB REHO	WARD 3



OHIO 811 DESIGN SERIAL NUMBER & UTILITY LIST:

#B922800551-00B # B922800551-01B #B924600595-00B - ARNOLD ROAD

LAKE COUNTY DEPARTMENT OF UTILITIES (SEWER)
RANDY ROTHLSBERGER
105 MAIN STREET
PAINESVILLE, OHIO 44077
(440) 350-2645 PHONE
(440) 350-2666 FAX

AT&T/OHIO (COMMUNICATIONS)
JAMES JANIS
13630 LORAIN AVENUE, 2ND FLOOR
CLEVELAND, OH 44111
(216) 476-6142 PHONE
(216) 476-6013 FAX
Pj8191@att.com

THE ILLUMINATING COMPANY (ELECTRIC)
JOHN ZASSICK
PUBLIC WORKS COORDINATOR
6896 MILLER ROAD
BRECKSVILLE, OH 44141
(440) 546-8706 PHONE
jnzassick@firstenergycorp.com


CHARTER COMMUNICATIONS (CABLE)
MATHEW HANNAH
CONSTRUCTION COORDINATOR
7820 DIVISION DRIVE
MENTOR, OH 44060
(216) 575-8016 EXT. 1-216-555-1105 PHONE
(440) 655-5590 CELL
Mathew.hannah@charter.com

DOMINION EAST OHIO (GAS)
KEVIN BIRT
ATTN: 2ND FLOOR RELOCATION DESIGN
320 SPRINGSIDE DRIVE, STE. 320
AKRON, OH 44333
(330) 664-2409 PHONE
(888) 504-0126 FAX
relocation@dominionenergy.com

- UNDERGROUND BUILDING SERVICE UTILITY LINES ARE NOT SHOWN ON THE PLANS. THE CONTRACTOR SHALL BE RESPONSIBLE FOR LOCATING, MAINTAINING AND REPLACING AS NECESSARY TO ENSURE CONTINUAL SERVICE TO BUILDINGS.
- THE CONTRACTOR IS RESPONSIBLE TO CALL OHIO UTILITIES PROTECTION SERVICE @ 1-800-362-2764, THREE WORKING DAYS PRIOR TO CONSTRUCTION.

LAKE COUNTY, OHIO

DECEMBER 2019

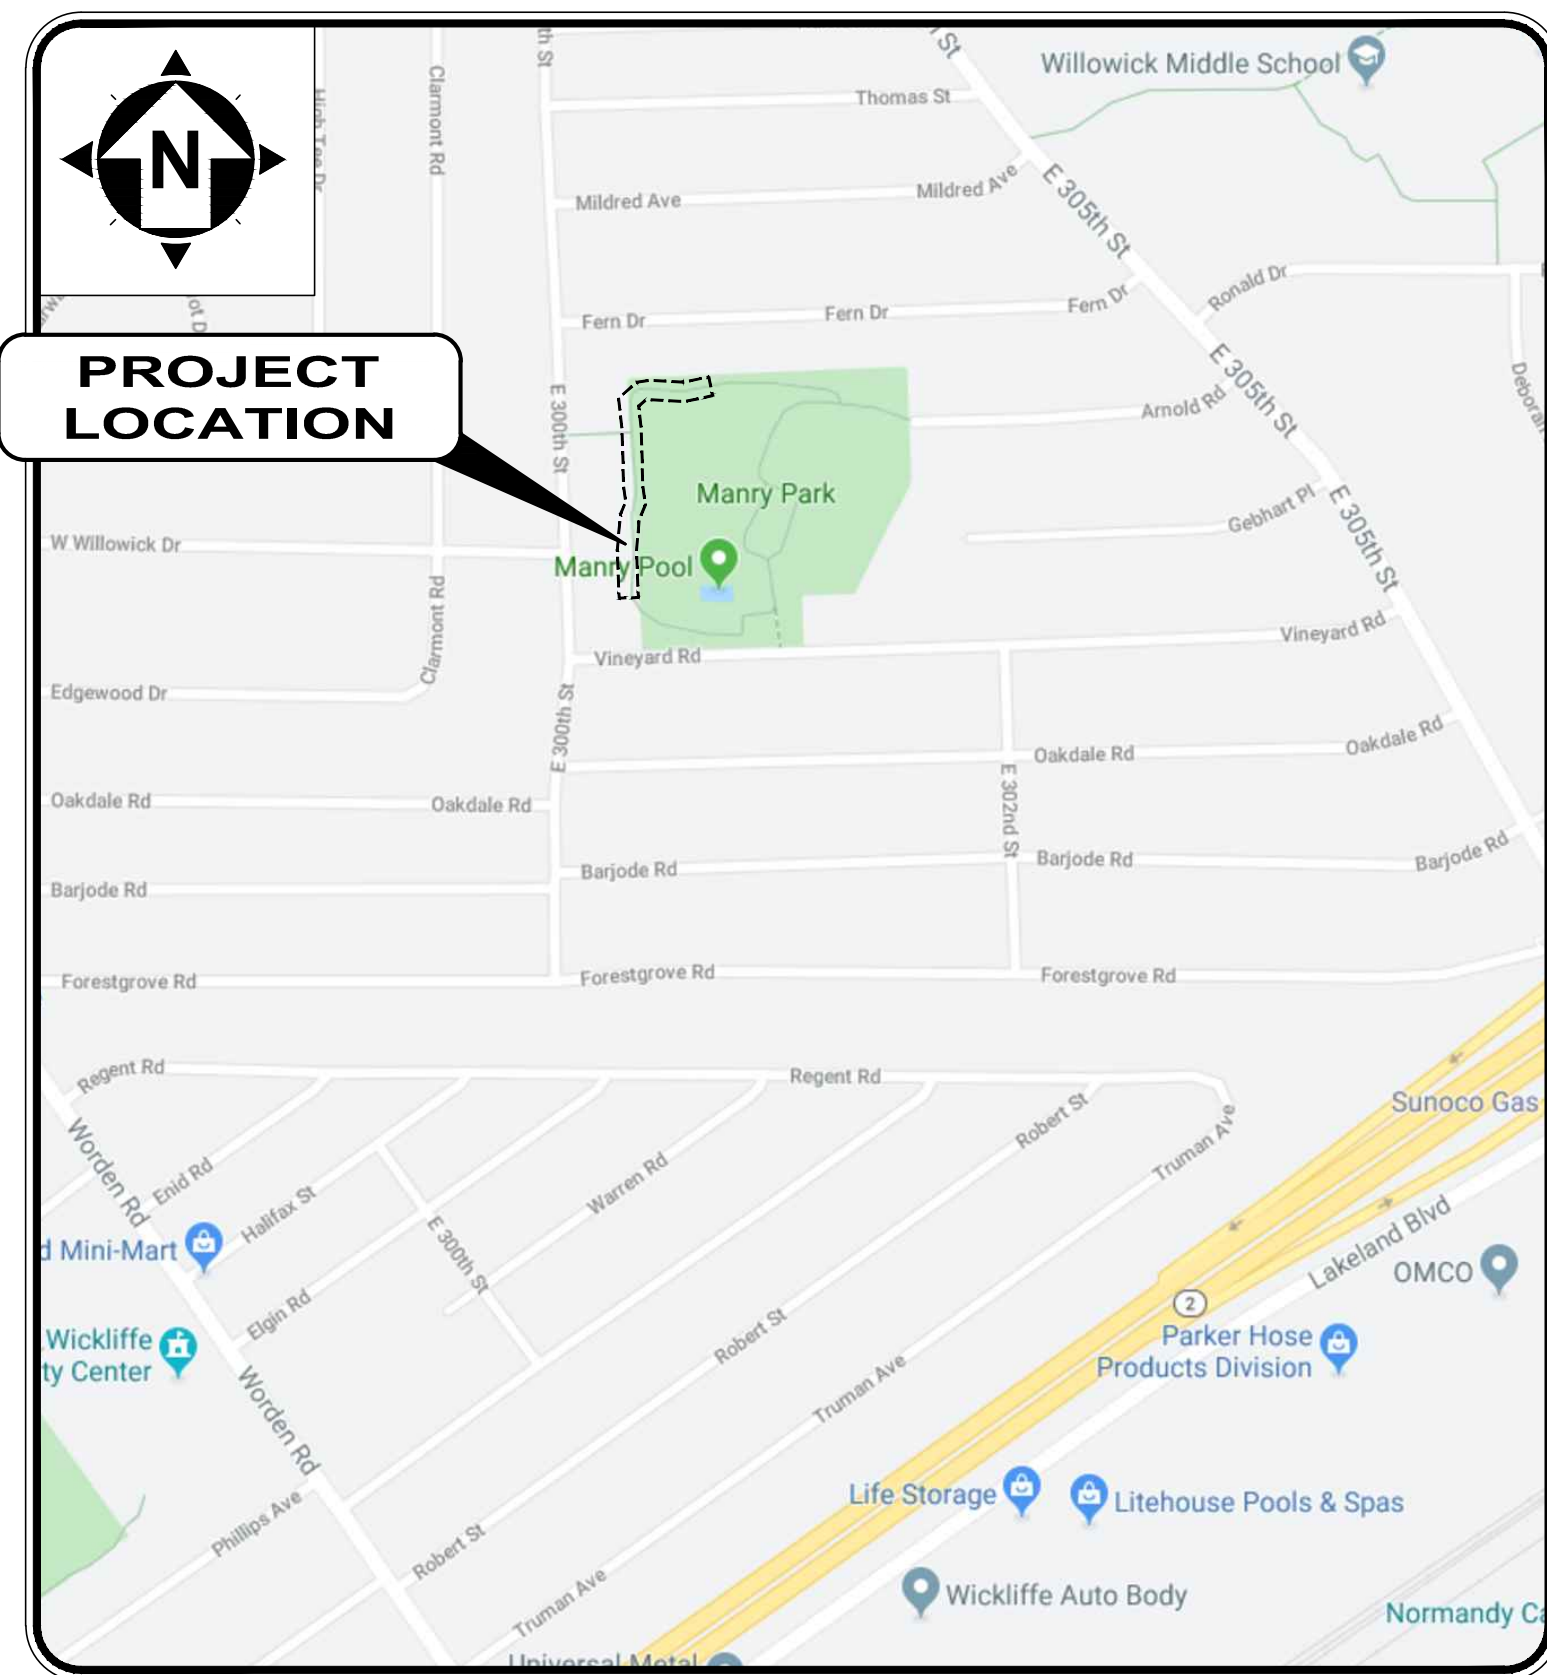


LOCATION MAP

NOT TO SCALE



ENGINEER'S PROJECT No. 19023301

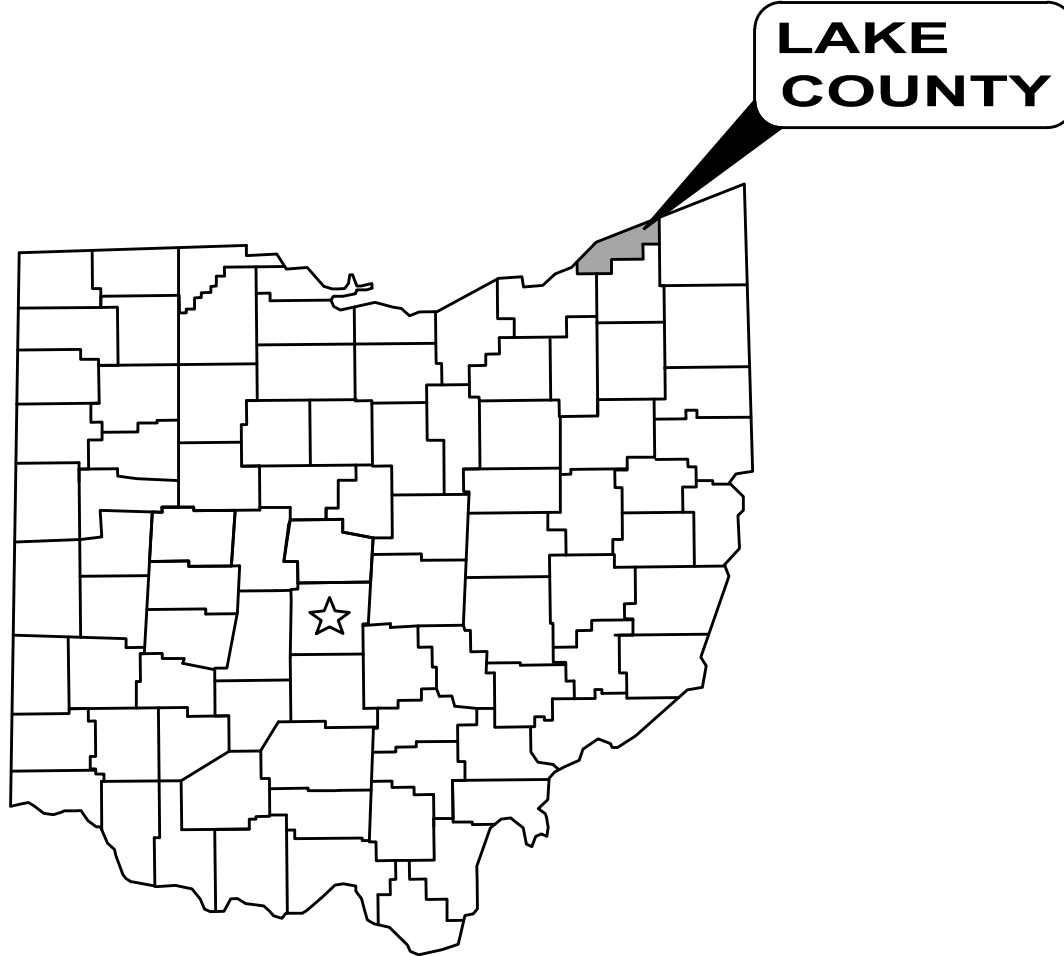

MAYOR:

RICHARD J. REGOVICH MAYOR / SAFETY DIRECTOR

OFFICE:

CITY HALL
30435 LAKE SHORE BLVD.
WILLOWICK, OH 44095
(440) 585-3700 PHONE

DEPARTMENTS:

RECREATION DEPARTMENT
30100 ARNOLD DRIVE
WILLOWICK, OH 44095

JULIE KLESS, RECREATION DIRECTOR
(440) 516-3011 PHONE

ENGINEER:


CT CONSULTANTS, INC.
8150 STERLING COURT
MENTOR, OH 44060

(440) 951-9000 PHONE
(440) 951-7487 FAX

PROJECT SITE:

THE PROJECT IS LOCATED IN MANRY PARK AT 30100 ARNOLD DRIVE AND IS BEHIND THE BALL FIELDS AT THE NORTHWEST CORNER OF THE PARK


TIMOTHY R. LANNON P.E.

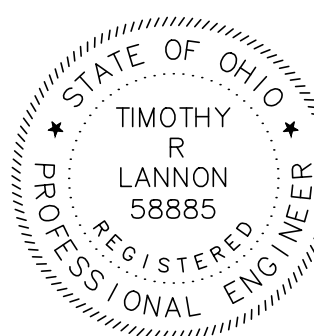

P.E. 58885

DATE