
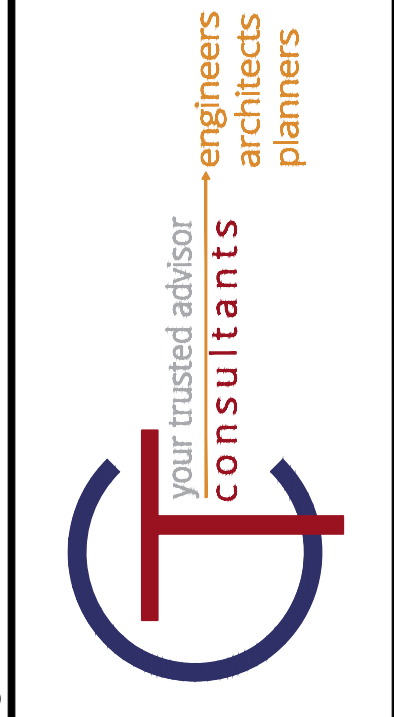


**CONTROL MAP**  
**LAKELAND COMMUNITY COLLEGE**  
 LAKE COUNTY, OHIO

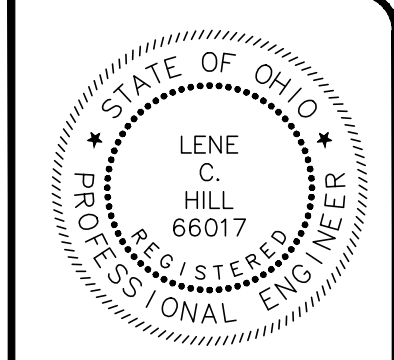

**BENCHMARK DESCRIPTIONS**

BENCHMARK#101: BEING A CHISELED "X" ON THE SOUTH SIDE OF THE CONCRETE BASE OF THE LIGHT POLE.

BENCHMARK#102: BEING A CHISELED "X" ON THE NORTH SIDE OF THE CONCRETE BASE OF THE LIGHT POLE.


BENCHMARK#103: BEING A CHISELED "X" ON THE SOUTH SIDE OF THE CONCRETE BASE OF THE LIGHT POLE.

BENCHMARK#104: BEING A CHISELED "X" ON A NORTHERLY BOLT OF THE HYDRANT.

BENCHMARK#105: BEING A CHISELED "X" ON THE SOUTH SIDE OF THE CONCRETE BASE OF THE LIGHT POLE.

BENCHMARK#106: BEING A CHISELED "X" ON THE ARROW BOLT, SAID BOLT BEING ON THE SOUTHERLY SIDE OF THE HYDRANT.

BENCHMARK#107: BEING A CHISELED "X" ON THE ARROW BOLT, SAID BOLT BEING ON THE EASTERLY SIDE OF THE HYDRANT.

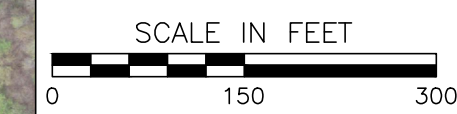

CONTROL TABLE				
POINT #	NORTHING	EASTING	ELEVATION	DESCRIPTION
1	720135.20	2277065.53	774.08	SCGPS
2	719768.19	2277374.14	782.53	SCGPS
3	721511.57	2278175.58	769.79	SCGPS
4	721100.77	2278209.29	768.38	SCGPS
5	720901.68	2279403.42	777.39	SCGPS
6	720264.59	2279123.56	796.19	SCGPS
7	720002.26	2279093.90	793.96	SCGPS
8	720473.17	2280334.92	791.52	SCGPS
101	-	-	765.06	SCBMS CHISELED
102	-	-	776.65	SCBMS CHISELED
103	-	-	777.00	SCBMS CHISELED
104	-	-	782.96	SCBMS CHISELED
105	-	-	784.00	SCBMS CHISELED
106	-	-	792.18	SCBMS CHISELED
107	-	-	793.38	SCBMS CHISELED

- NOTES:**
- 1) HORIZONTAL DATUM IS NAD83 (2011 ADJ.), VERTICAL DATUM NAVD83 (GEOID 12B)
  - 2) ALL COORDINATE VALUES ARE GRID VALUES
  - 3) COMBINED SCALE FACTOR IS 0.99989181/1.00010820
  - 4) ALL CONTROL POINTS ARE 2 INCH ALUMINUM CAPS INSCRIBED WITH "CT REFERENCE"

ISSUED FOR:	CD	NO	REVISION	DATE
ISSUE DATE: 08/01/18	08/01/18			
SCALE: 1"=150'	1"=150'			
DESIGNED BY: JWC	JWC			
DRAWN BY: JWC	JWC			
CHECKED BY: TMM	TMM			

**LAKELAND TRANSFER CENTER**  
**LAKELAND COMMUNITY COLLEGE**  
 7601 CLOCKTOWER DR., KIRTLAND, OH 44094

**SURVEY CONTROL**

PROJECT NO. <b>18050002</b>	
DISCIPLINE <b>CIVIL</b>	
SHEET NAME <b>CONTROL</b>	
SHEET <b>3</b>	OF <b>55</b>