


PLAN CODED DEMOLITION:

- 1 LIMITS OF PAVEMENT REMOVAL
- 2 REMOVE EXISTING DRIVEWAY APPROACH
- 3 REMOVE EXISTING STORM WATER PIPE
- 4 REMOVE EXISTING STORM WATER STRUCTURE

Match Line STA 10+00


Match Line STA 15+00

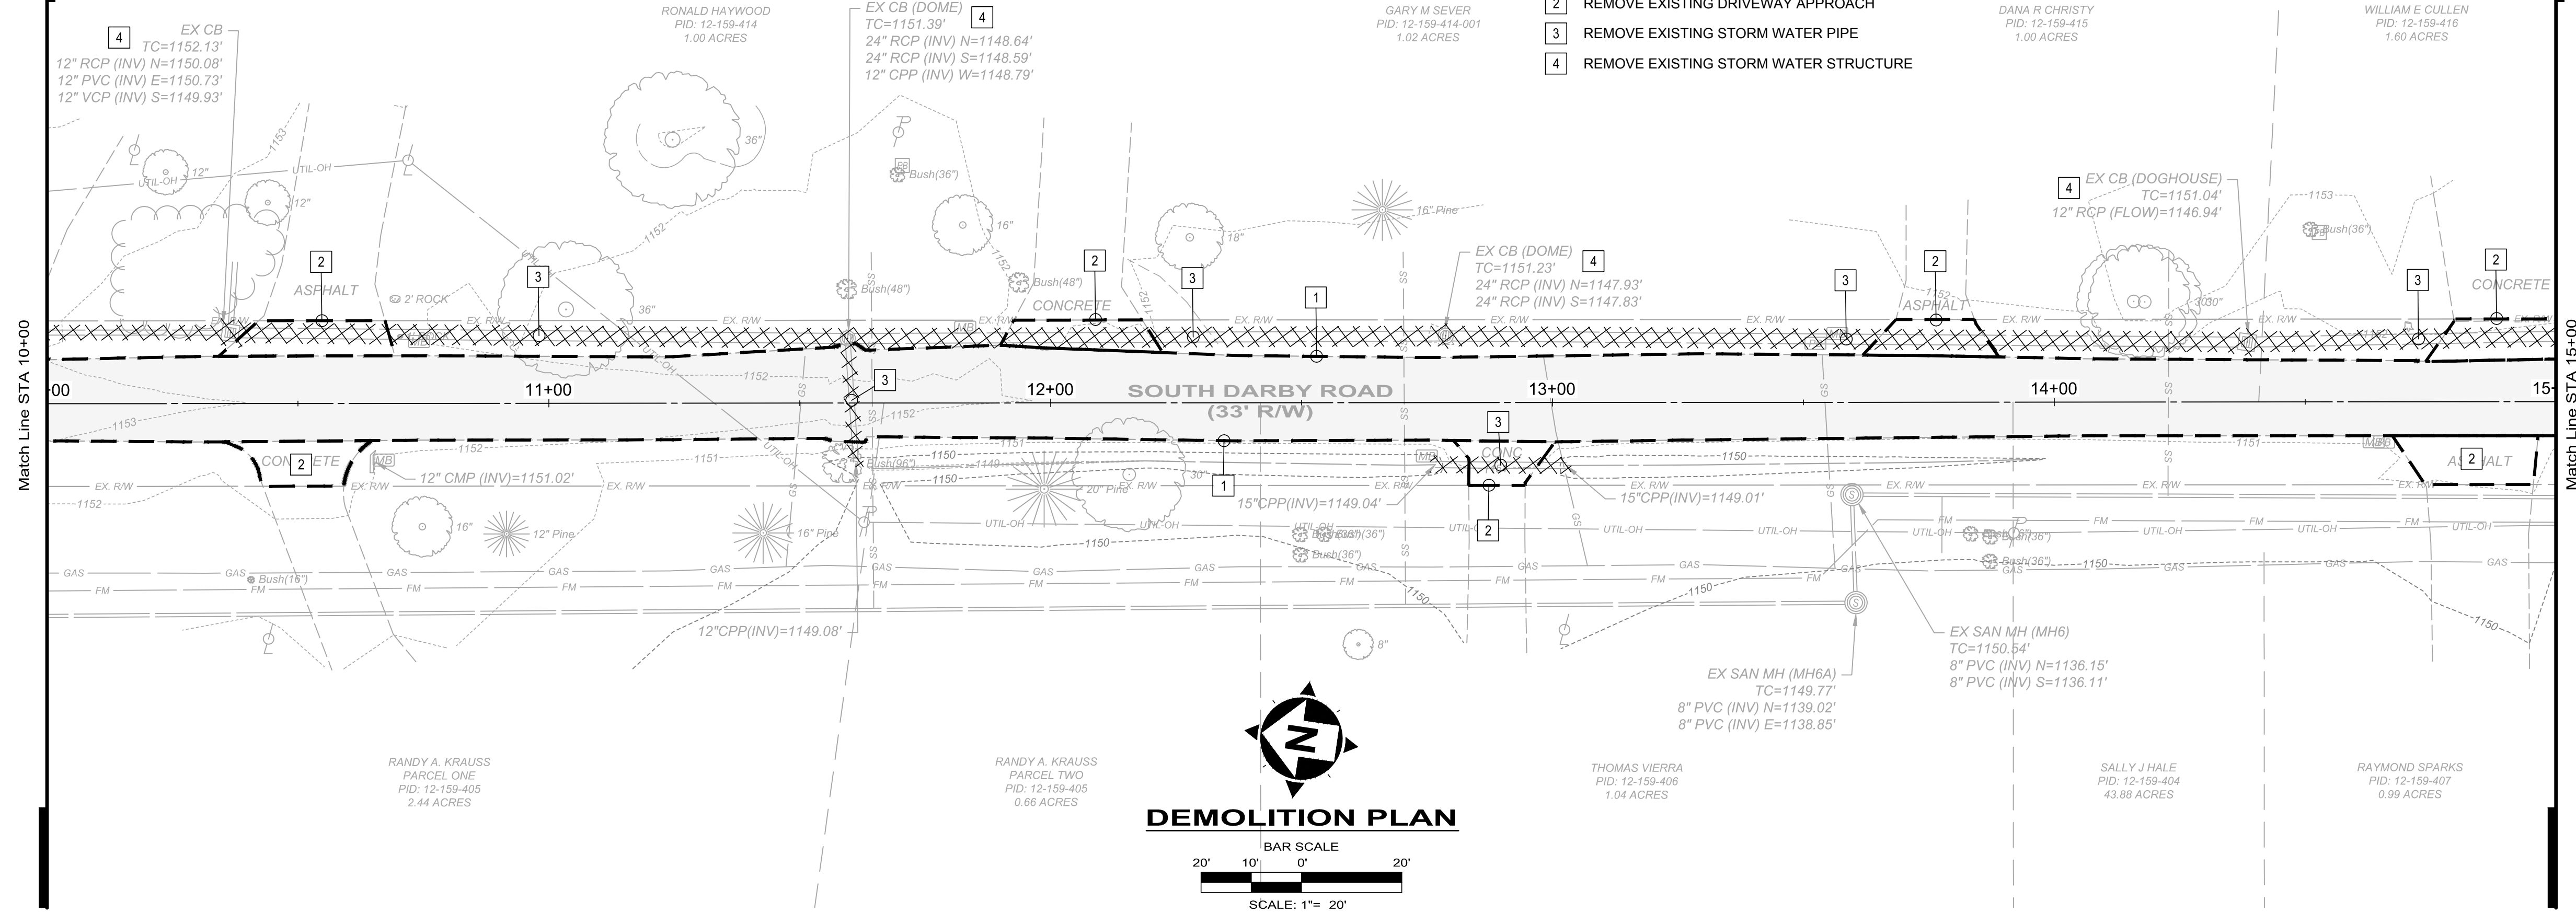


DEMOLITION PLAN
 BAR SCALE
 20' 10' 0' 20'
 SCALE: 1"= 20'

Match Line STA 15+00

Match Line STA 20+00

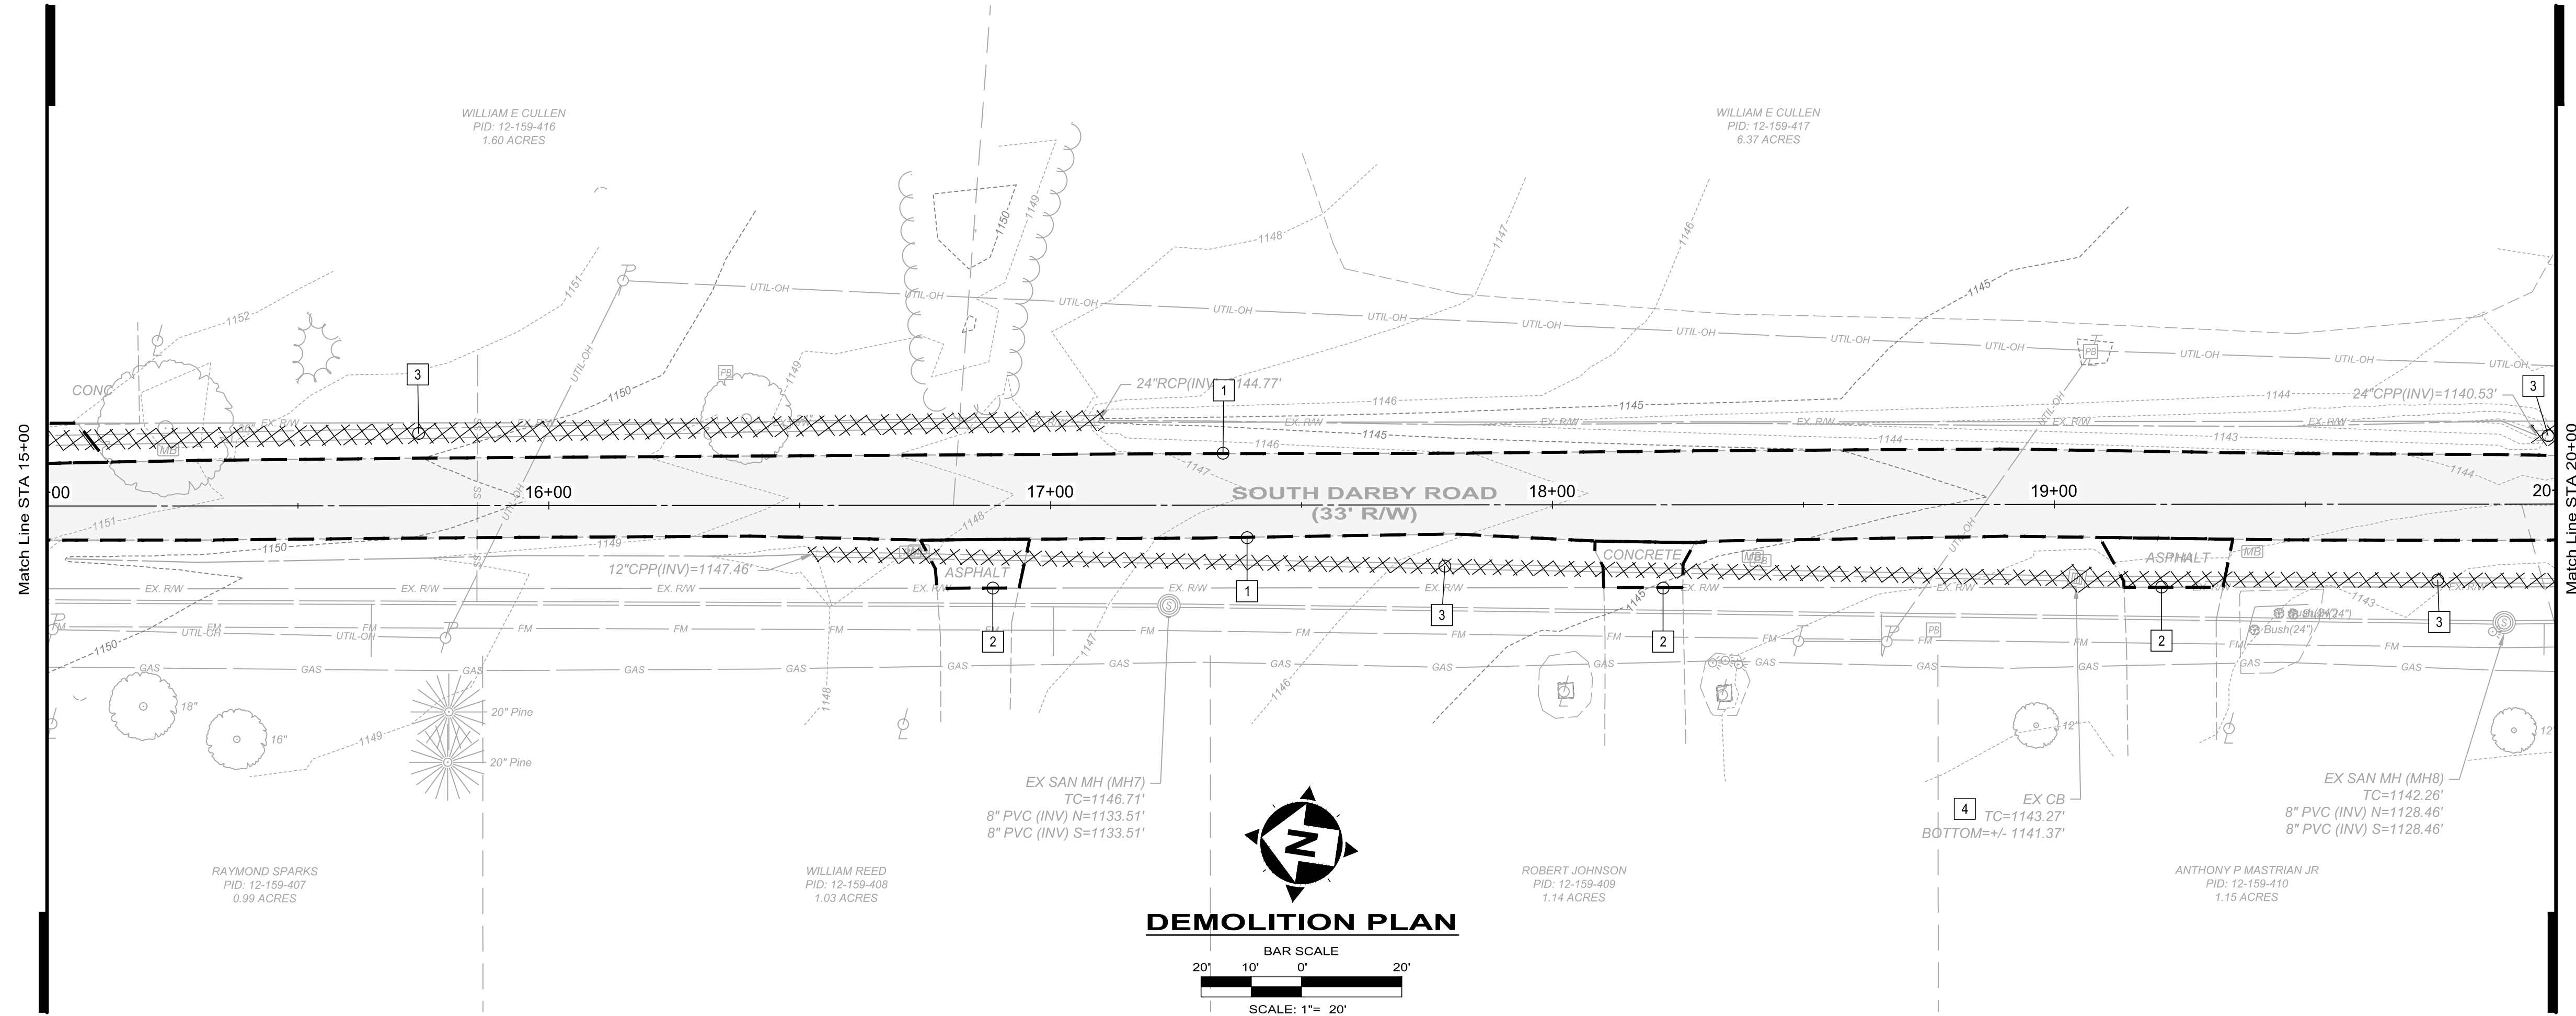

DEMOLITION PLAN
 BAR SCALE
 20' 10' 0' 20'
 SCALE: 1"= 20'

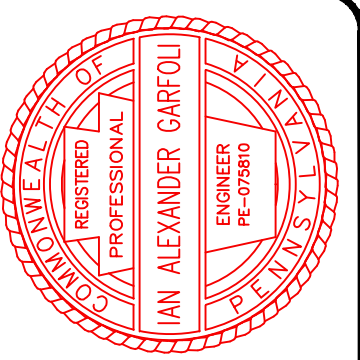

NO	REVISION	DATE

ISSUED FOR:	DESIGN

CITY OF HERMITAGE
SOUTH DARBY ROAD STORMWATER AND
ROADWAY IMPROVEMENTS PROJECT
 HERMITAGE, PENNSYLVANIA

DEMOLITION PLAN

PROJECT NO.	181039
DISCIPLINE	CIVIL
SHEET NAME	DP-2
SHEET	09
OF	25