

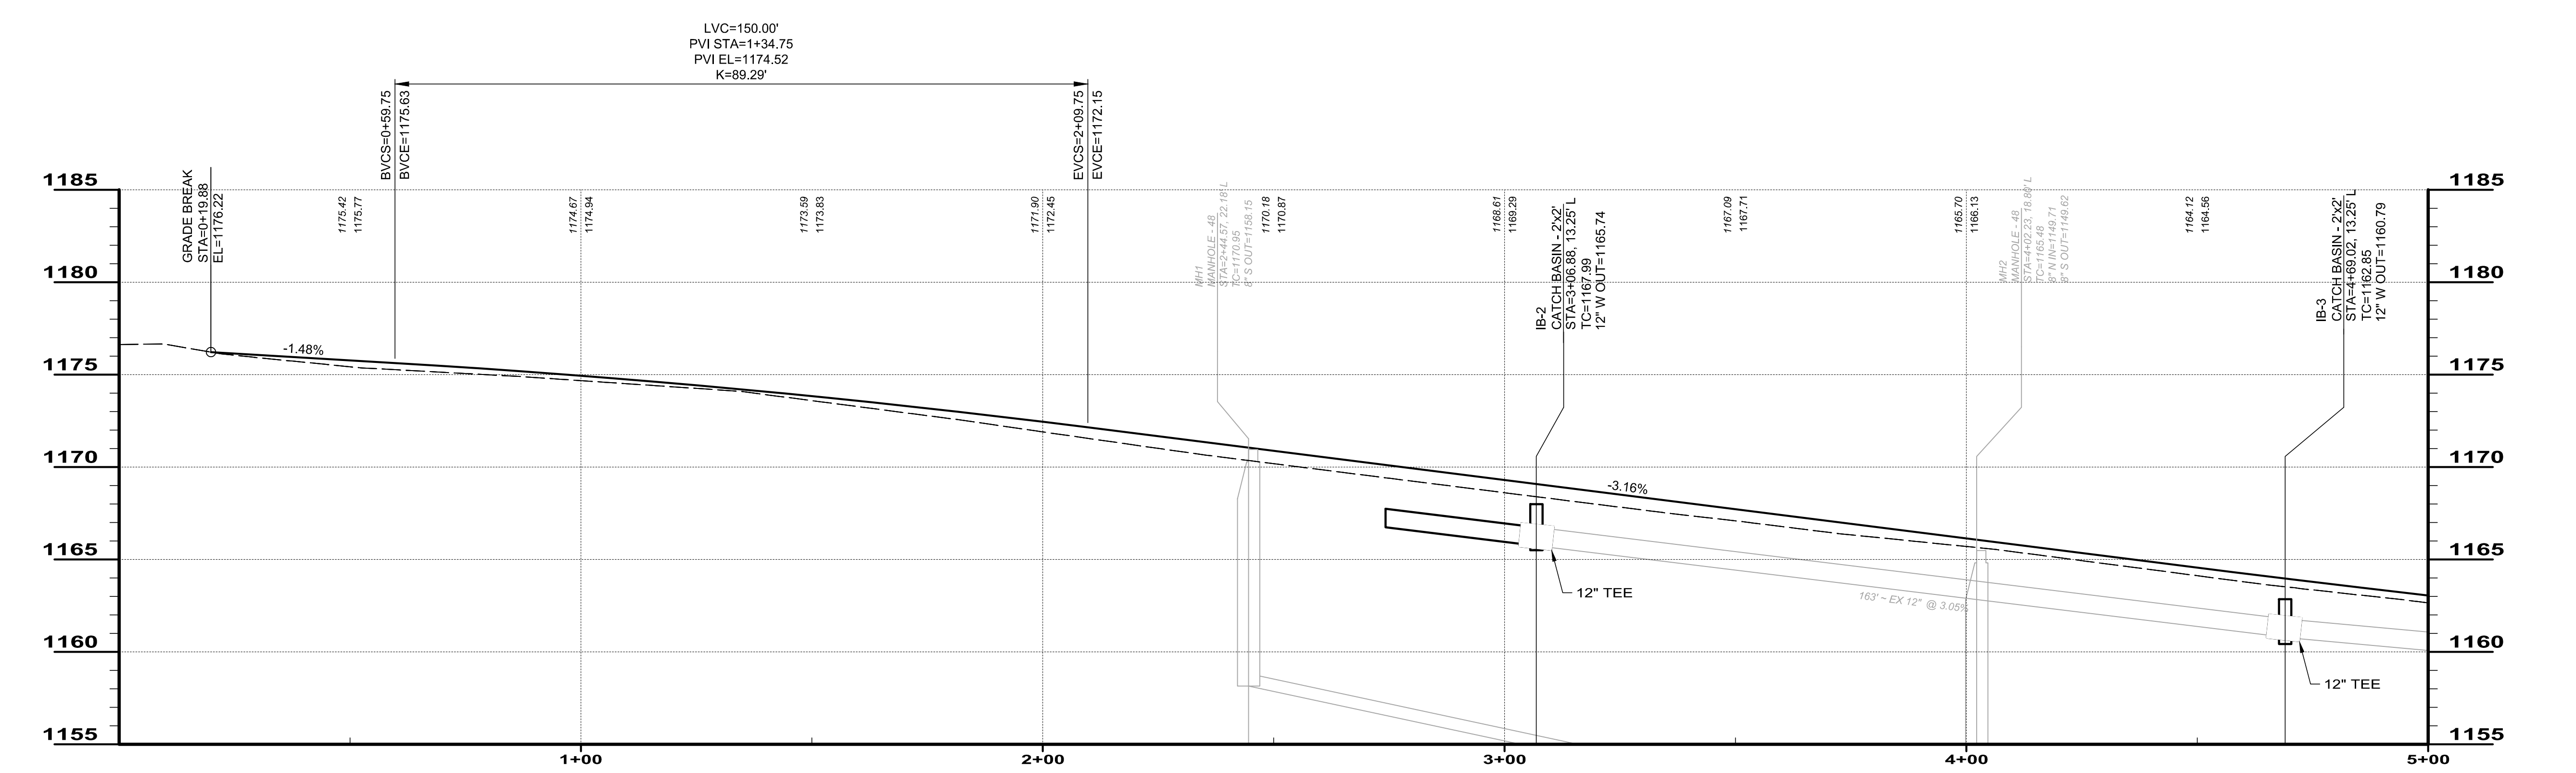
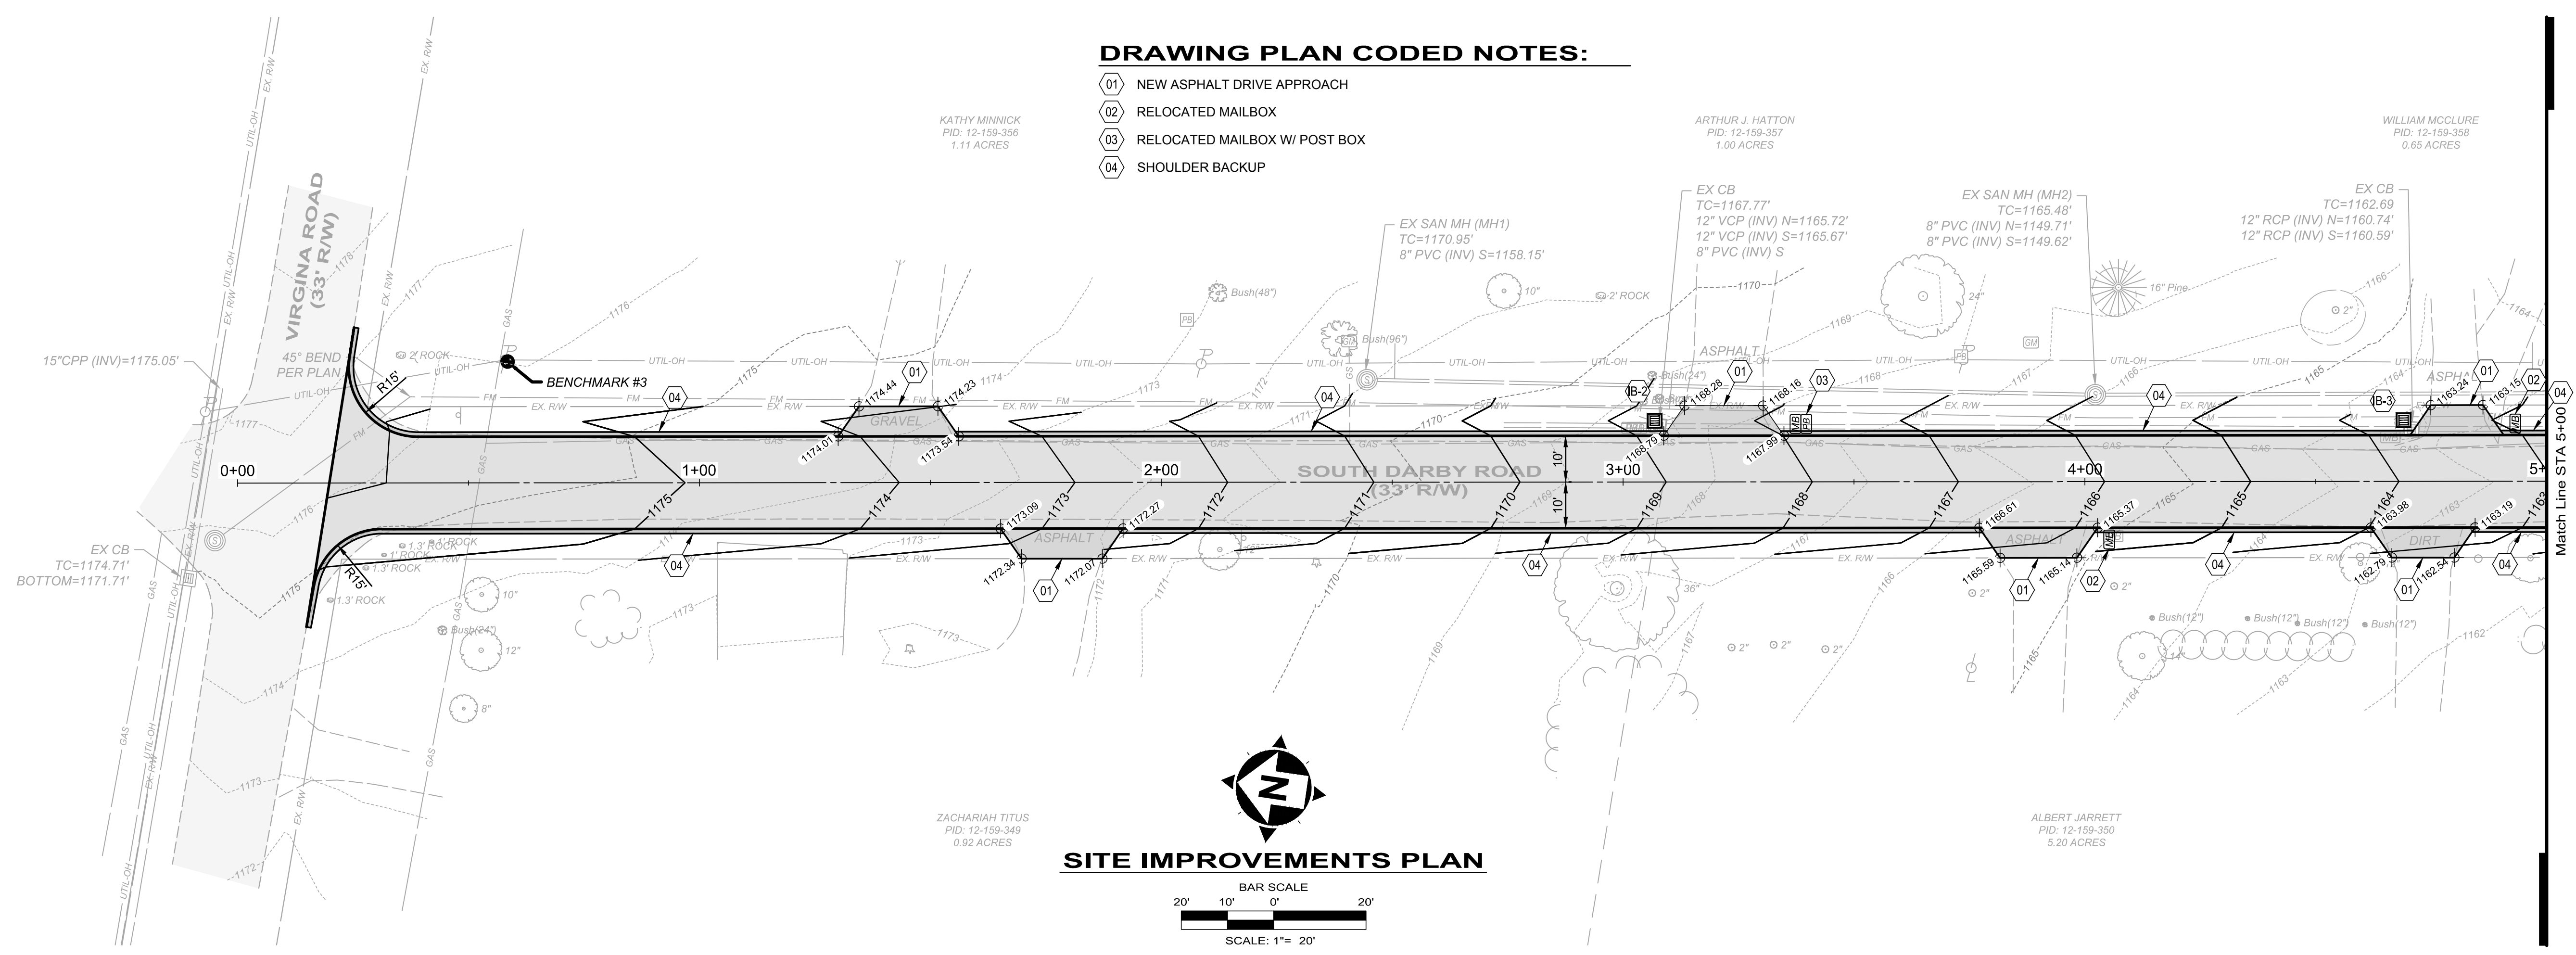


DRAWING PLAN CODED NOTES:

- 01 NEW ASPHALT DRIVE APPROACH
- 02 RELOCATED MAILBOX
- 03 RELOCATED MAILBOX W/ POST BOX
- 04 SHOULDER BACKUP

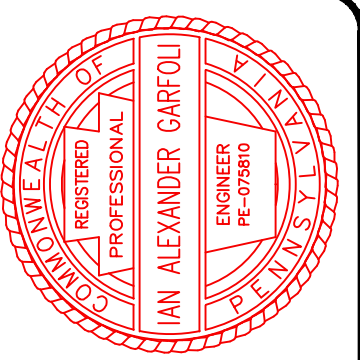

STORM SEWER PROFILE STA: 0+00 TO 5+00

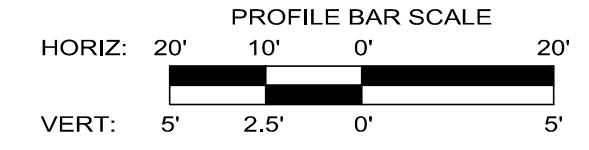

ISSUED FOR:	DESIGN NO.	DATE
AS SHOWN		
DESIGNED BY: PMT	REVISION	
DRAWN BY: PMT	NO.	
CHECKED BY: IAG		

CITY OF HERMITAGE
SOUTH DARBY ROAD STORMWATER AND ROADWAY IMPROVEMENTS PROJECT
 HERMITAGE, PENNSYLVANIA
PLAN & PROFILE 1

PROJECT NO.	181039
DISCIPLINE	CIVIL
SHEET NAME	PP-1
SHEET	11
OF	25