
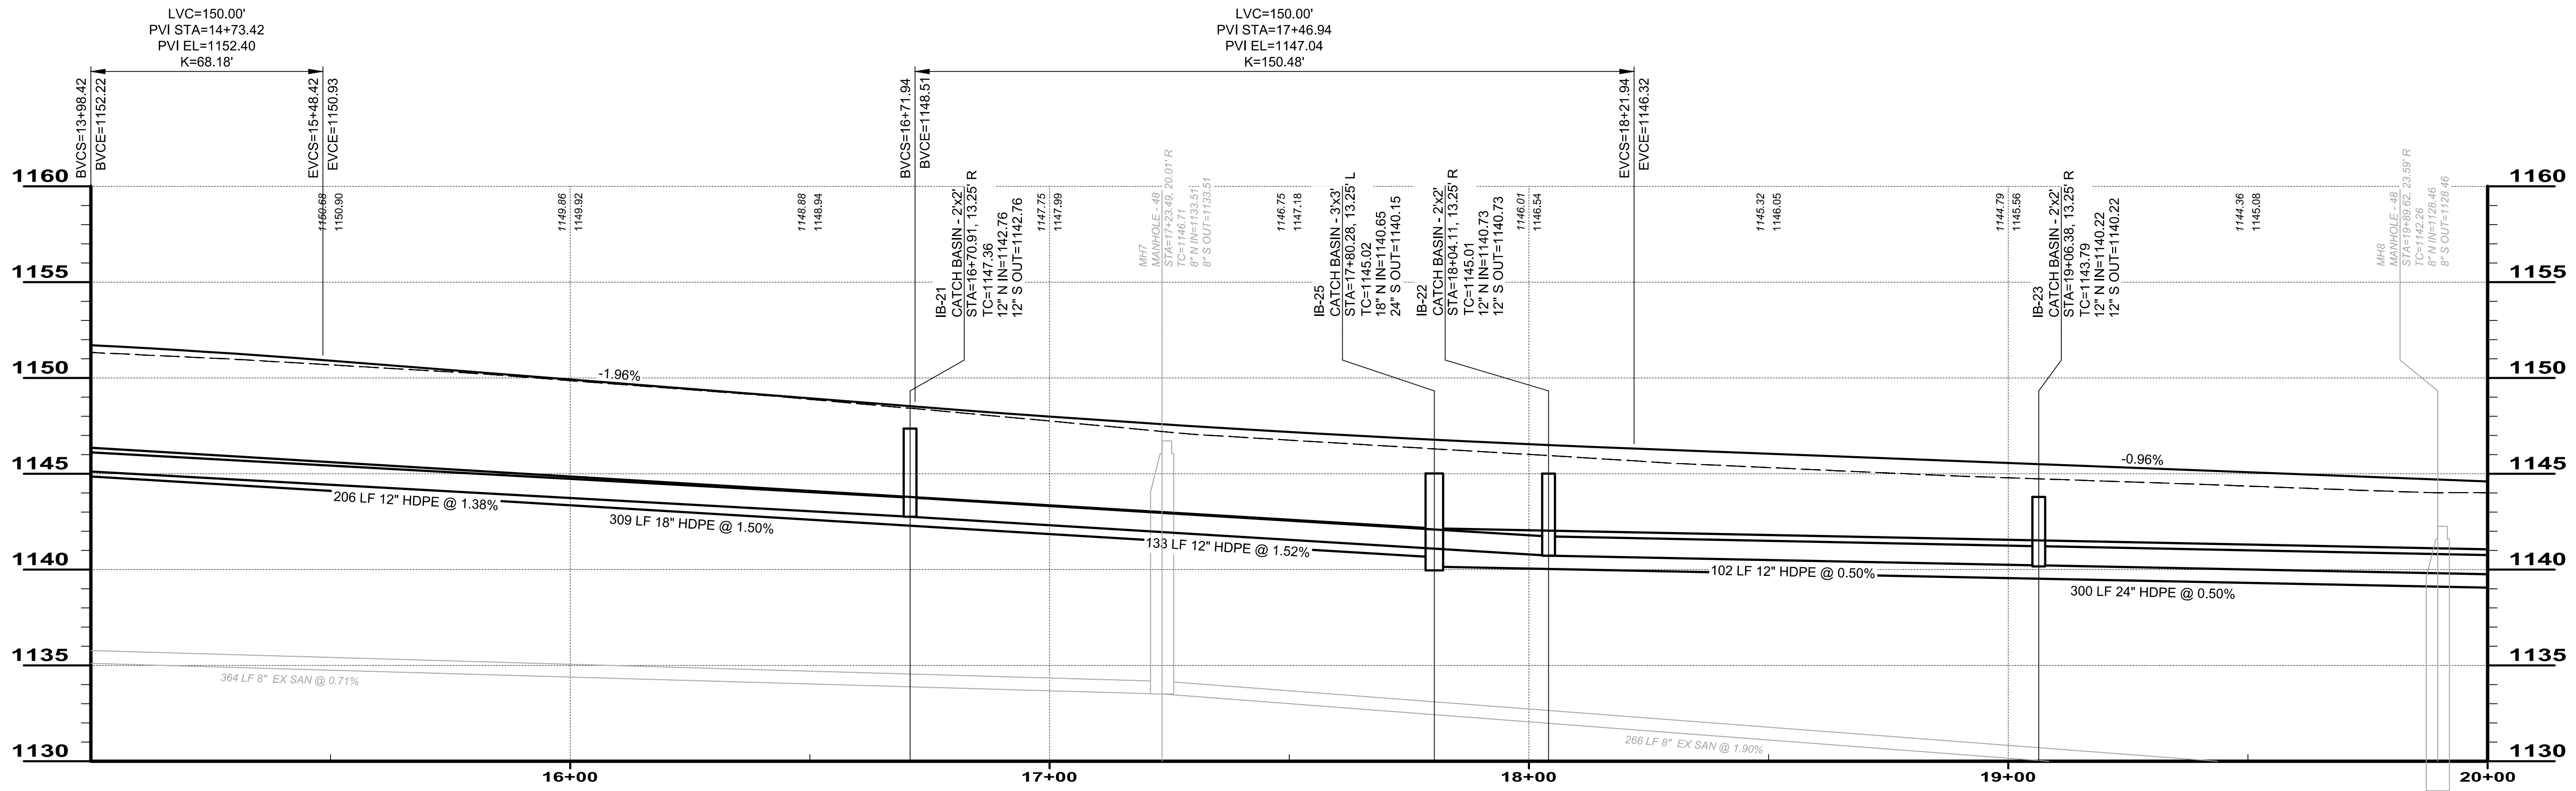





DRAWING PLAN CODED NOTES:

- 01 NEW CONCRETE DRIVE APPROACH
- 02 RELOCATED MAILBOX
- 03 RELOCATED MAILBOX W/ POST BOX
- 04 SHOULDER BACKUP
- 05 NEW ASPHALT DRIVE APPROACH

SITE IMPROVEMENTS PLAN

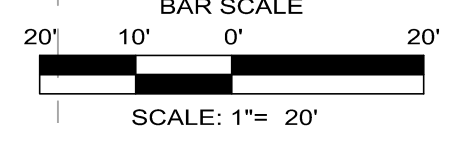

STORM SEWER PROFILE STA: 15+00 TO 20+00

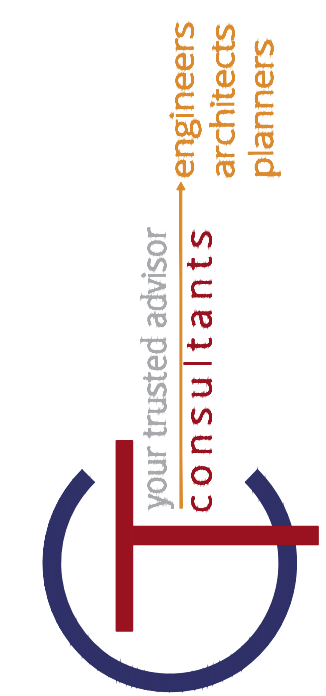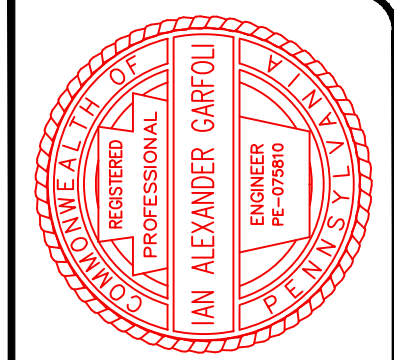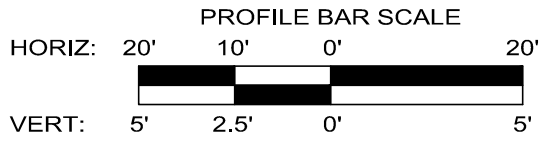

NO	REVISION	DATE

ISSUED FOR:	DESIGN	NO
ISSUE DATE:	5/7/2019	
SCALE:	AS SHOWN	
DESIGNED BY:	PMT	
DRAWN BY:	PMT	
CHECKED BY:	IAG	

CITY OF HERMITAGE
SOUTH DARBY ROAD STORMWATER AND ROADWAY IMPROVEMENTS PROJECT
 HERMITAGE, PENNSYLVANIA
PLAN & PROFILE 4

PROJECT NO.	181039
DISCIPLINE	CIVIL
SHEET NAME	PP-4
SHEET	14
OF	25